


**1**  
**AR-1** INTERIOR ELEVATION - OFFICE DOORS  
SCALE 1:10

NOTE: THIS DOCUMENT TO BE READ IN CONJUNCTION WITH ALL OF THE CONSTRUCTION DOCUMENTS. IN THE CASE OF A DISCREPANCY, CONTACT THE CONTRACT ADMINISTRATOR FOR CLARIFICATION.

THIS INFORMATION SUPERCEDES THE DOOR SCHEDULE ISSUED AS PART OF THE ORIGINAL TENDER DOCUMENT PACKAGE.

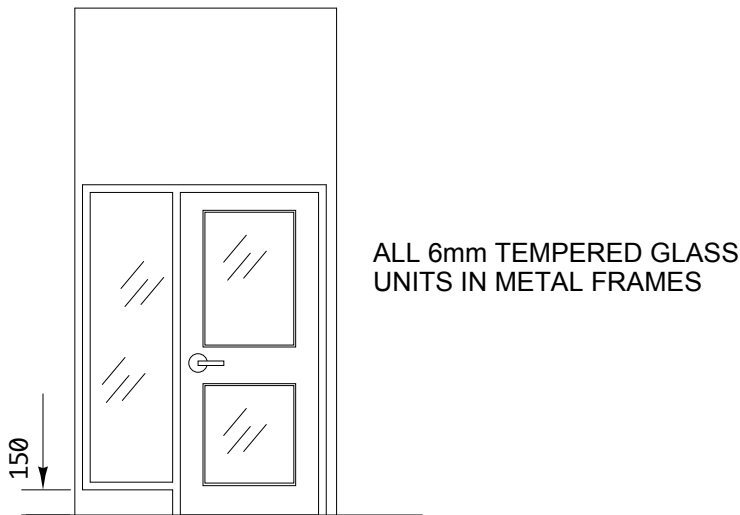

**2**  
**AR-1** INTERIOR ELEVATION - CORRIDOR 103  
SCALE 1:10

**HAROLD  
FUNK  
ARCHITECT**

401-55 DONALD STREET  
WINNIPEG, MANITOBA  
R3C 1L8  
TEL. 204 943 5087  
FAX. 204 949 9231

PROJECT :  
VALOUR COMMUNITY CENTRE  
GYMNASIUM ADDITION  
AND RENOVATIONS

TITLE:  
INTERIOR DOOR  
ELEVATIONS

PROJECT NO: 286-2007  
SCALE: AS SHOWN  
DRAWN BY: E.C.  
APPROVAL: H.F.  
DATE: 28 JANUARY 2008  
DWG NO.:

**AR-1**