
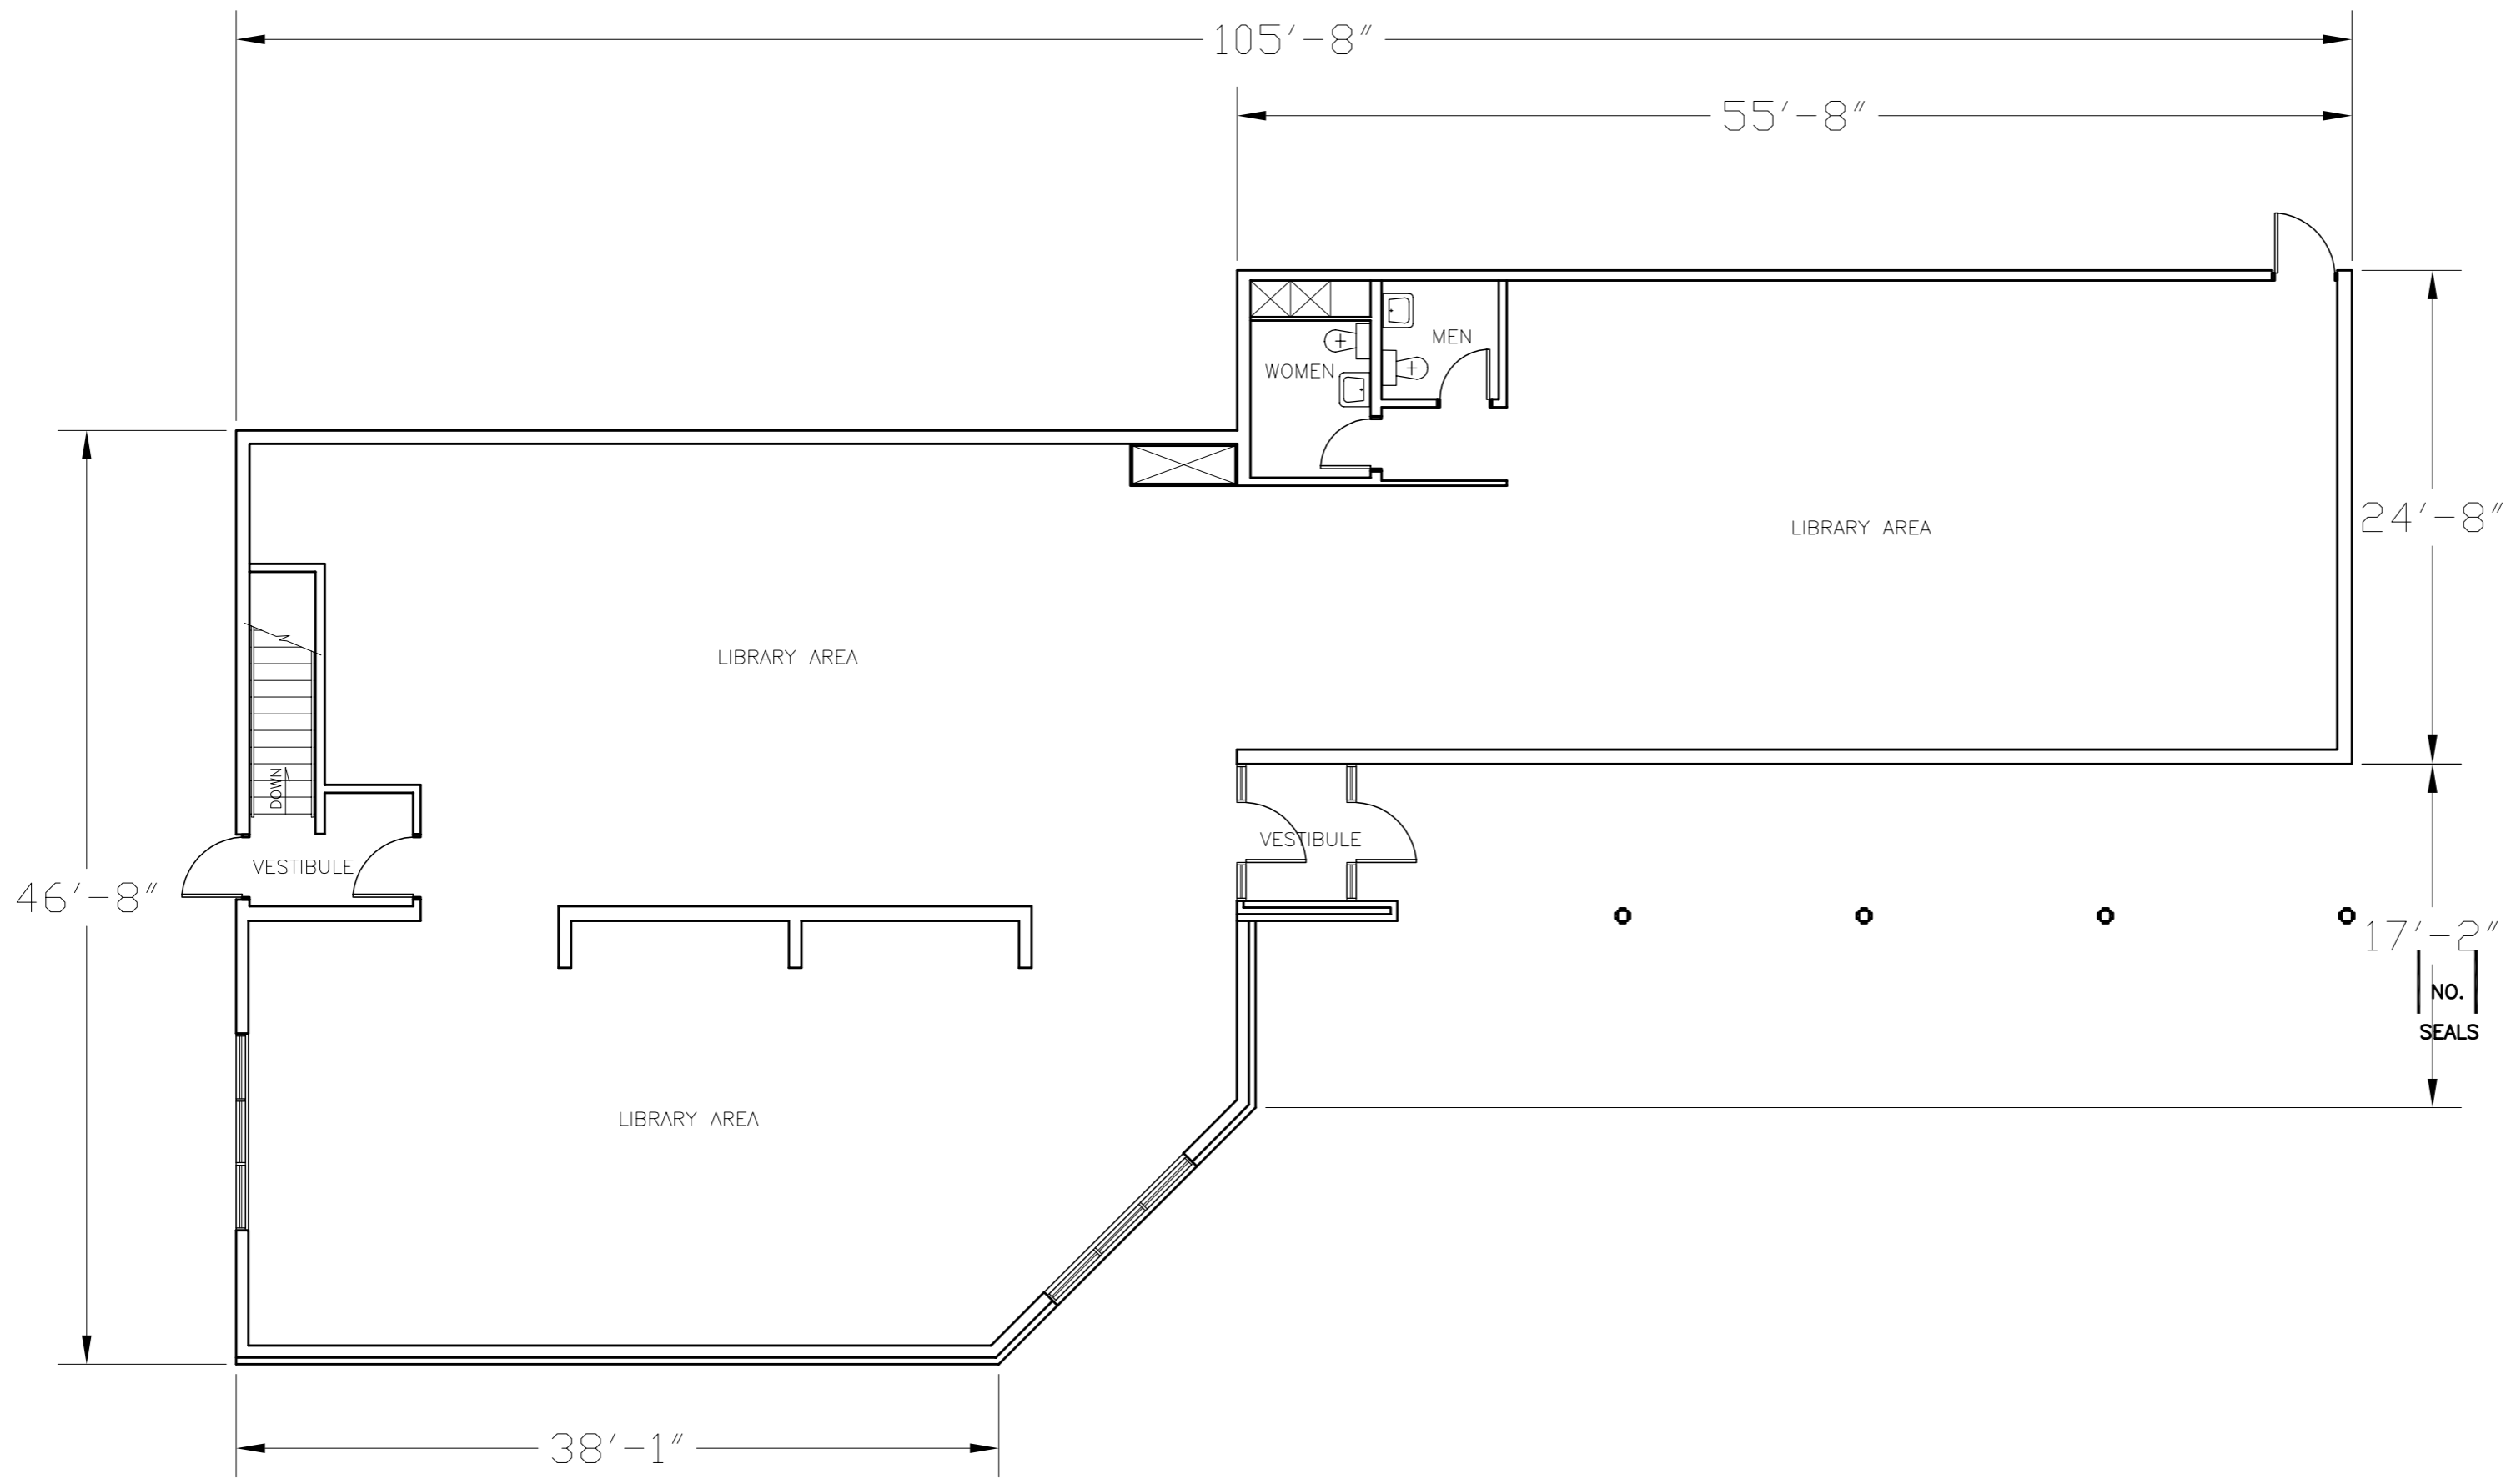


NOTES :

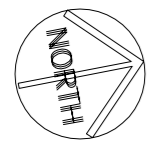

MAIN FLOOR PLAN

FLOOR PLAN UPDATED MAR 98

REVISION/DESCRIPTION	BY	DATE

DRAWN BY MMK	CHECKED BY	APPROVED
DATE JULY 94	USER APPROVAL	



THE CITY OF WINNIPEG
CIVIC BUILDINGS DEPARTMENT
400-180 KING ST. R3B 3G8

PROJECT
5014 ROBLIN
CHARLESWOOD LIBRARY

SHEET TITLE
MAIN FLOOR PLAN

SCALE 1/8" = 1'-0"	PROJECT NO.	SHEET NO. A-2
-----------------------	-------------	---------------