


Address 20 WESTGATE - CORNISH LIBRARY Project No. Description MAIN FLOOR PLAN Date AUG. 29/94 File Name 0020WE01.dwg A-2



NOTES

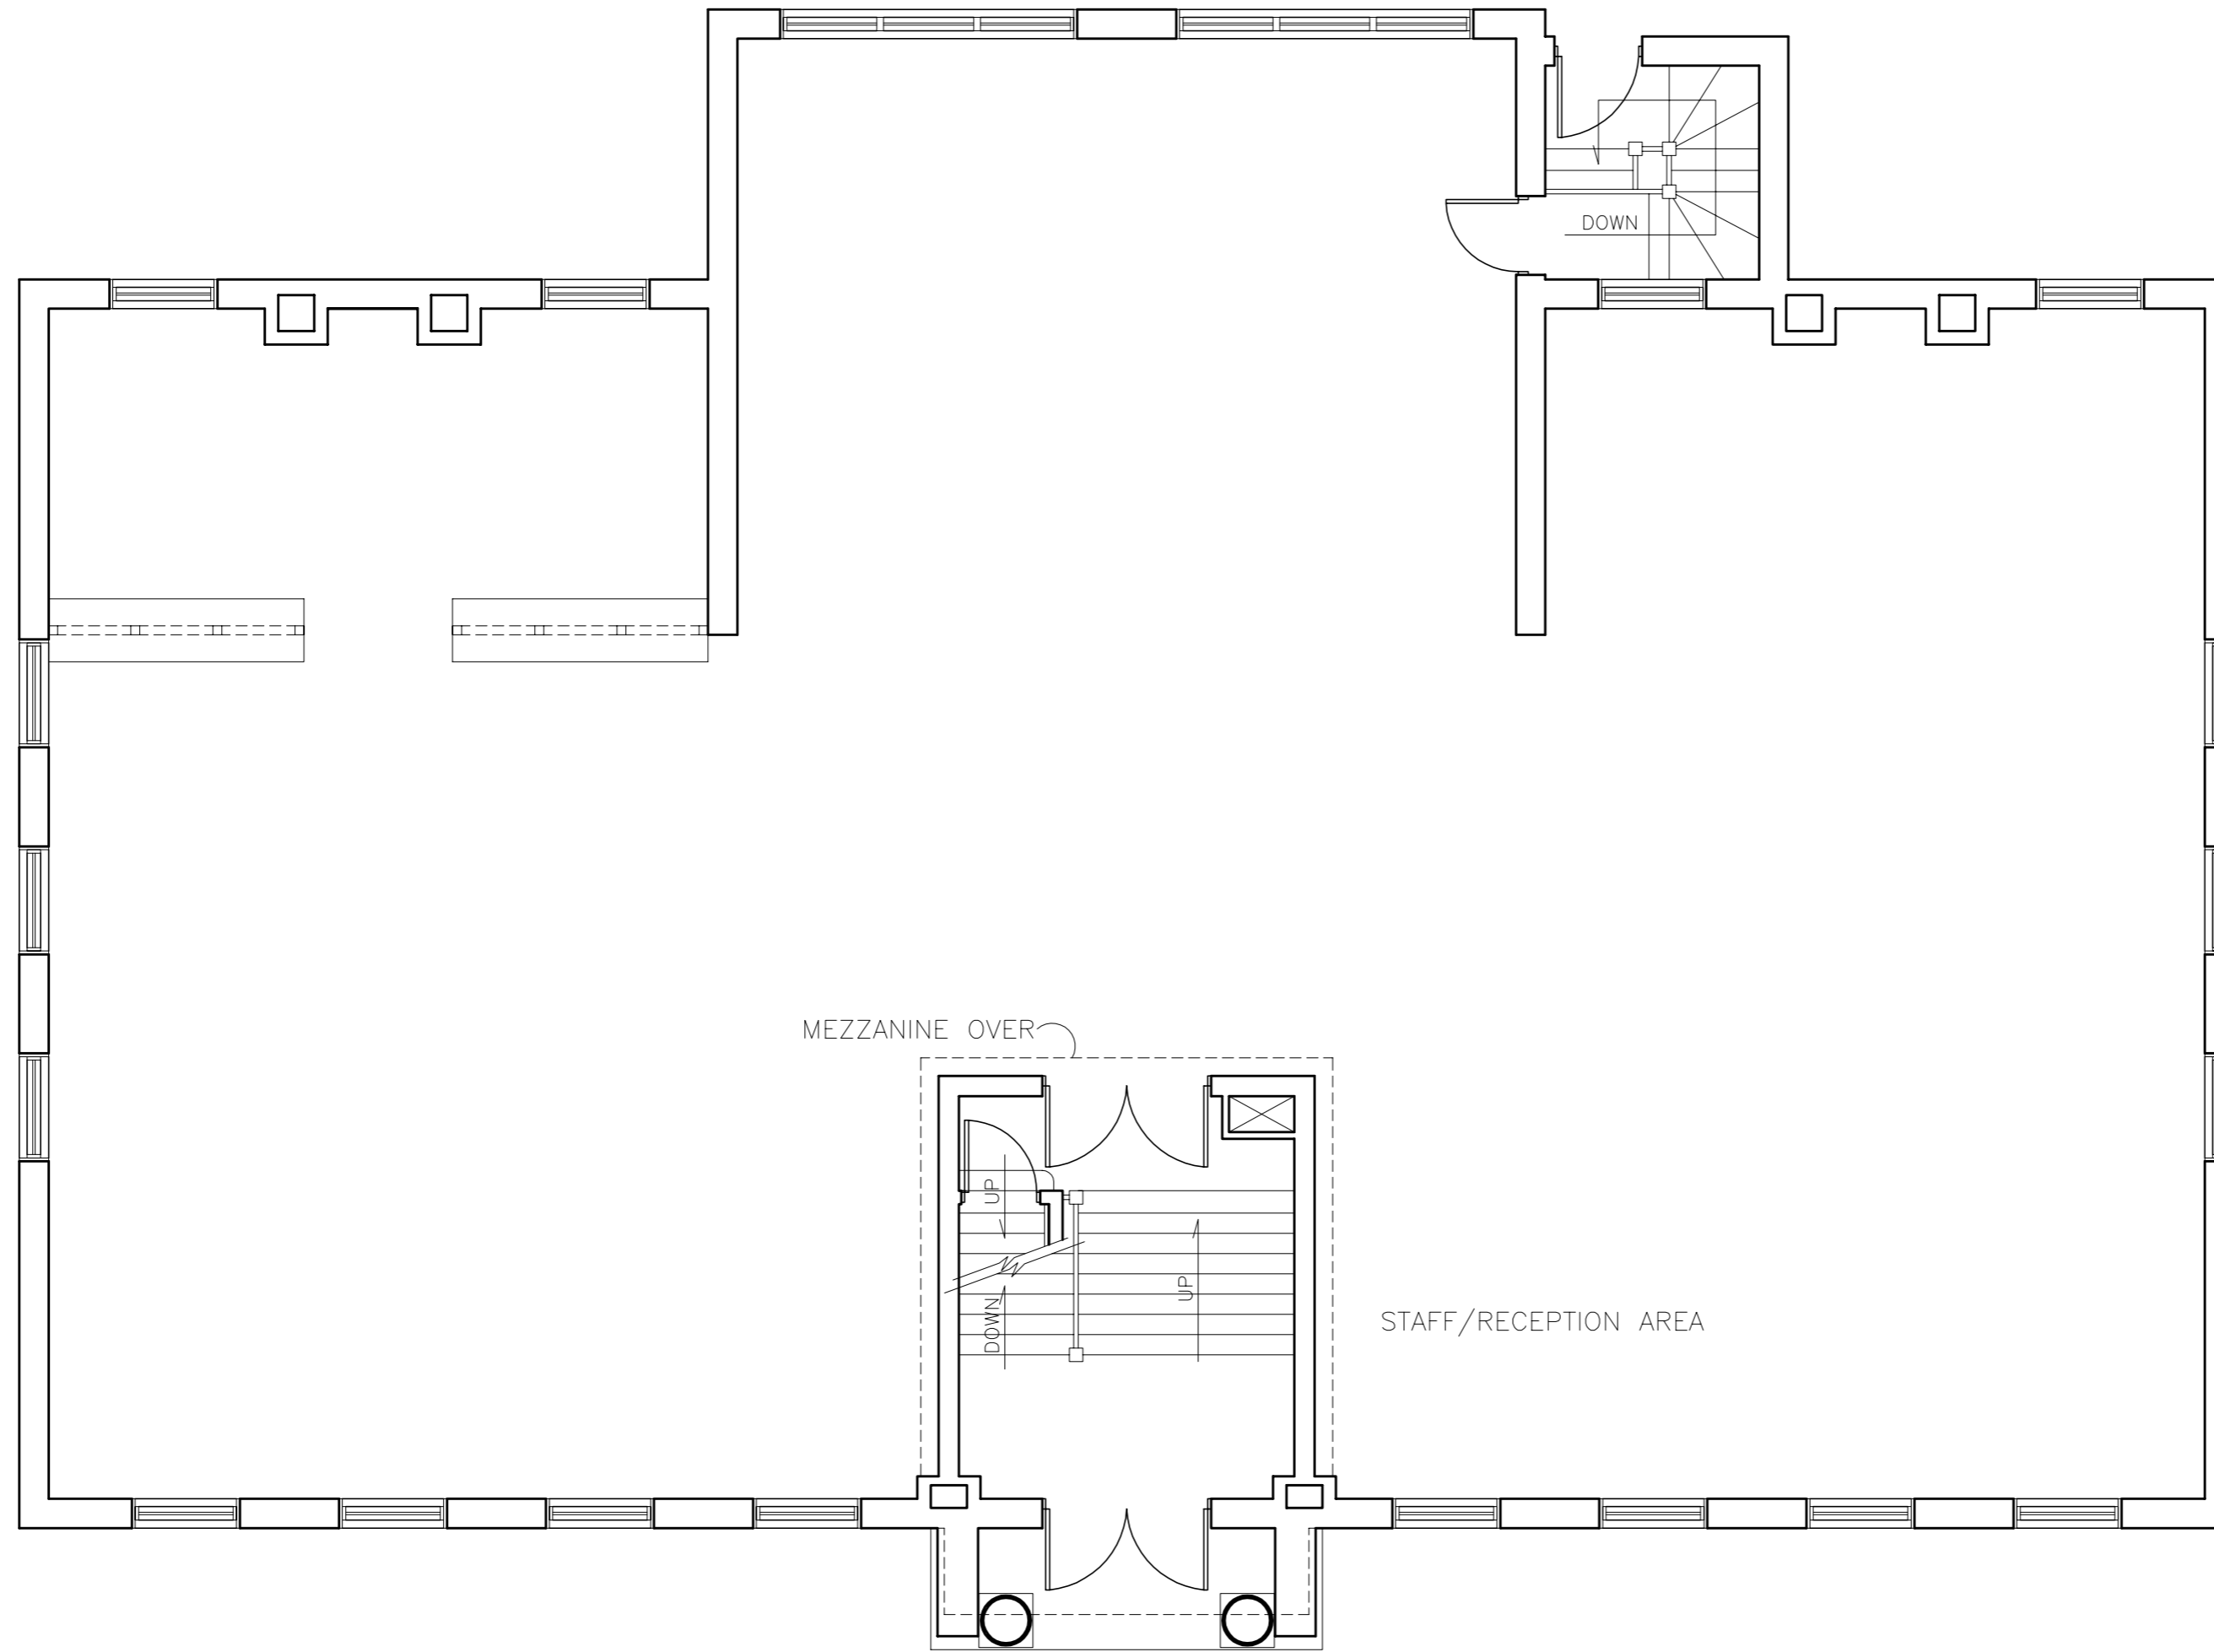


MAIN FLOOR PLAN

FLOOR PLAN UPDATED JUNE 22/94

NO.	REVISION/DESCRIPTION	BY	DATE
SEALS			

DRAWN BY MMK	CHECKED BY	APPROVED
DATE AUG. 29/94	USER APPROVAL	


 THE CITY OF WINNIPEG
 CIVIC BUILDINGS DEPARTMENT
 400-180 KING ST. R3B 3G8
 PROJECT

20 WESTGATE
CORNISH LIBRARY

SHEET TITLE

MAIN FLOOR PLAN

SCALE	PROJECT NO	SHEET NO
1/4" = 1'-0"		A-2