


Address 20 WESTGATE -CORNISH LIBRARY Project No. Description BASEMENT FLOOR PLAN A-1 Date AUG 29/94 File Name 0020WE01.dwg



NOTES :

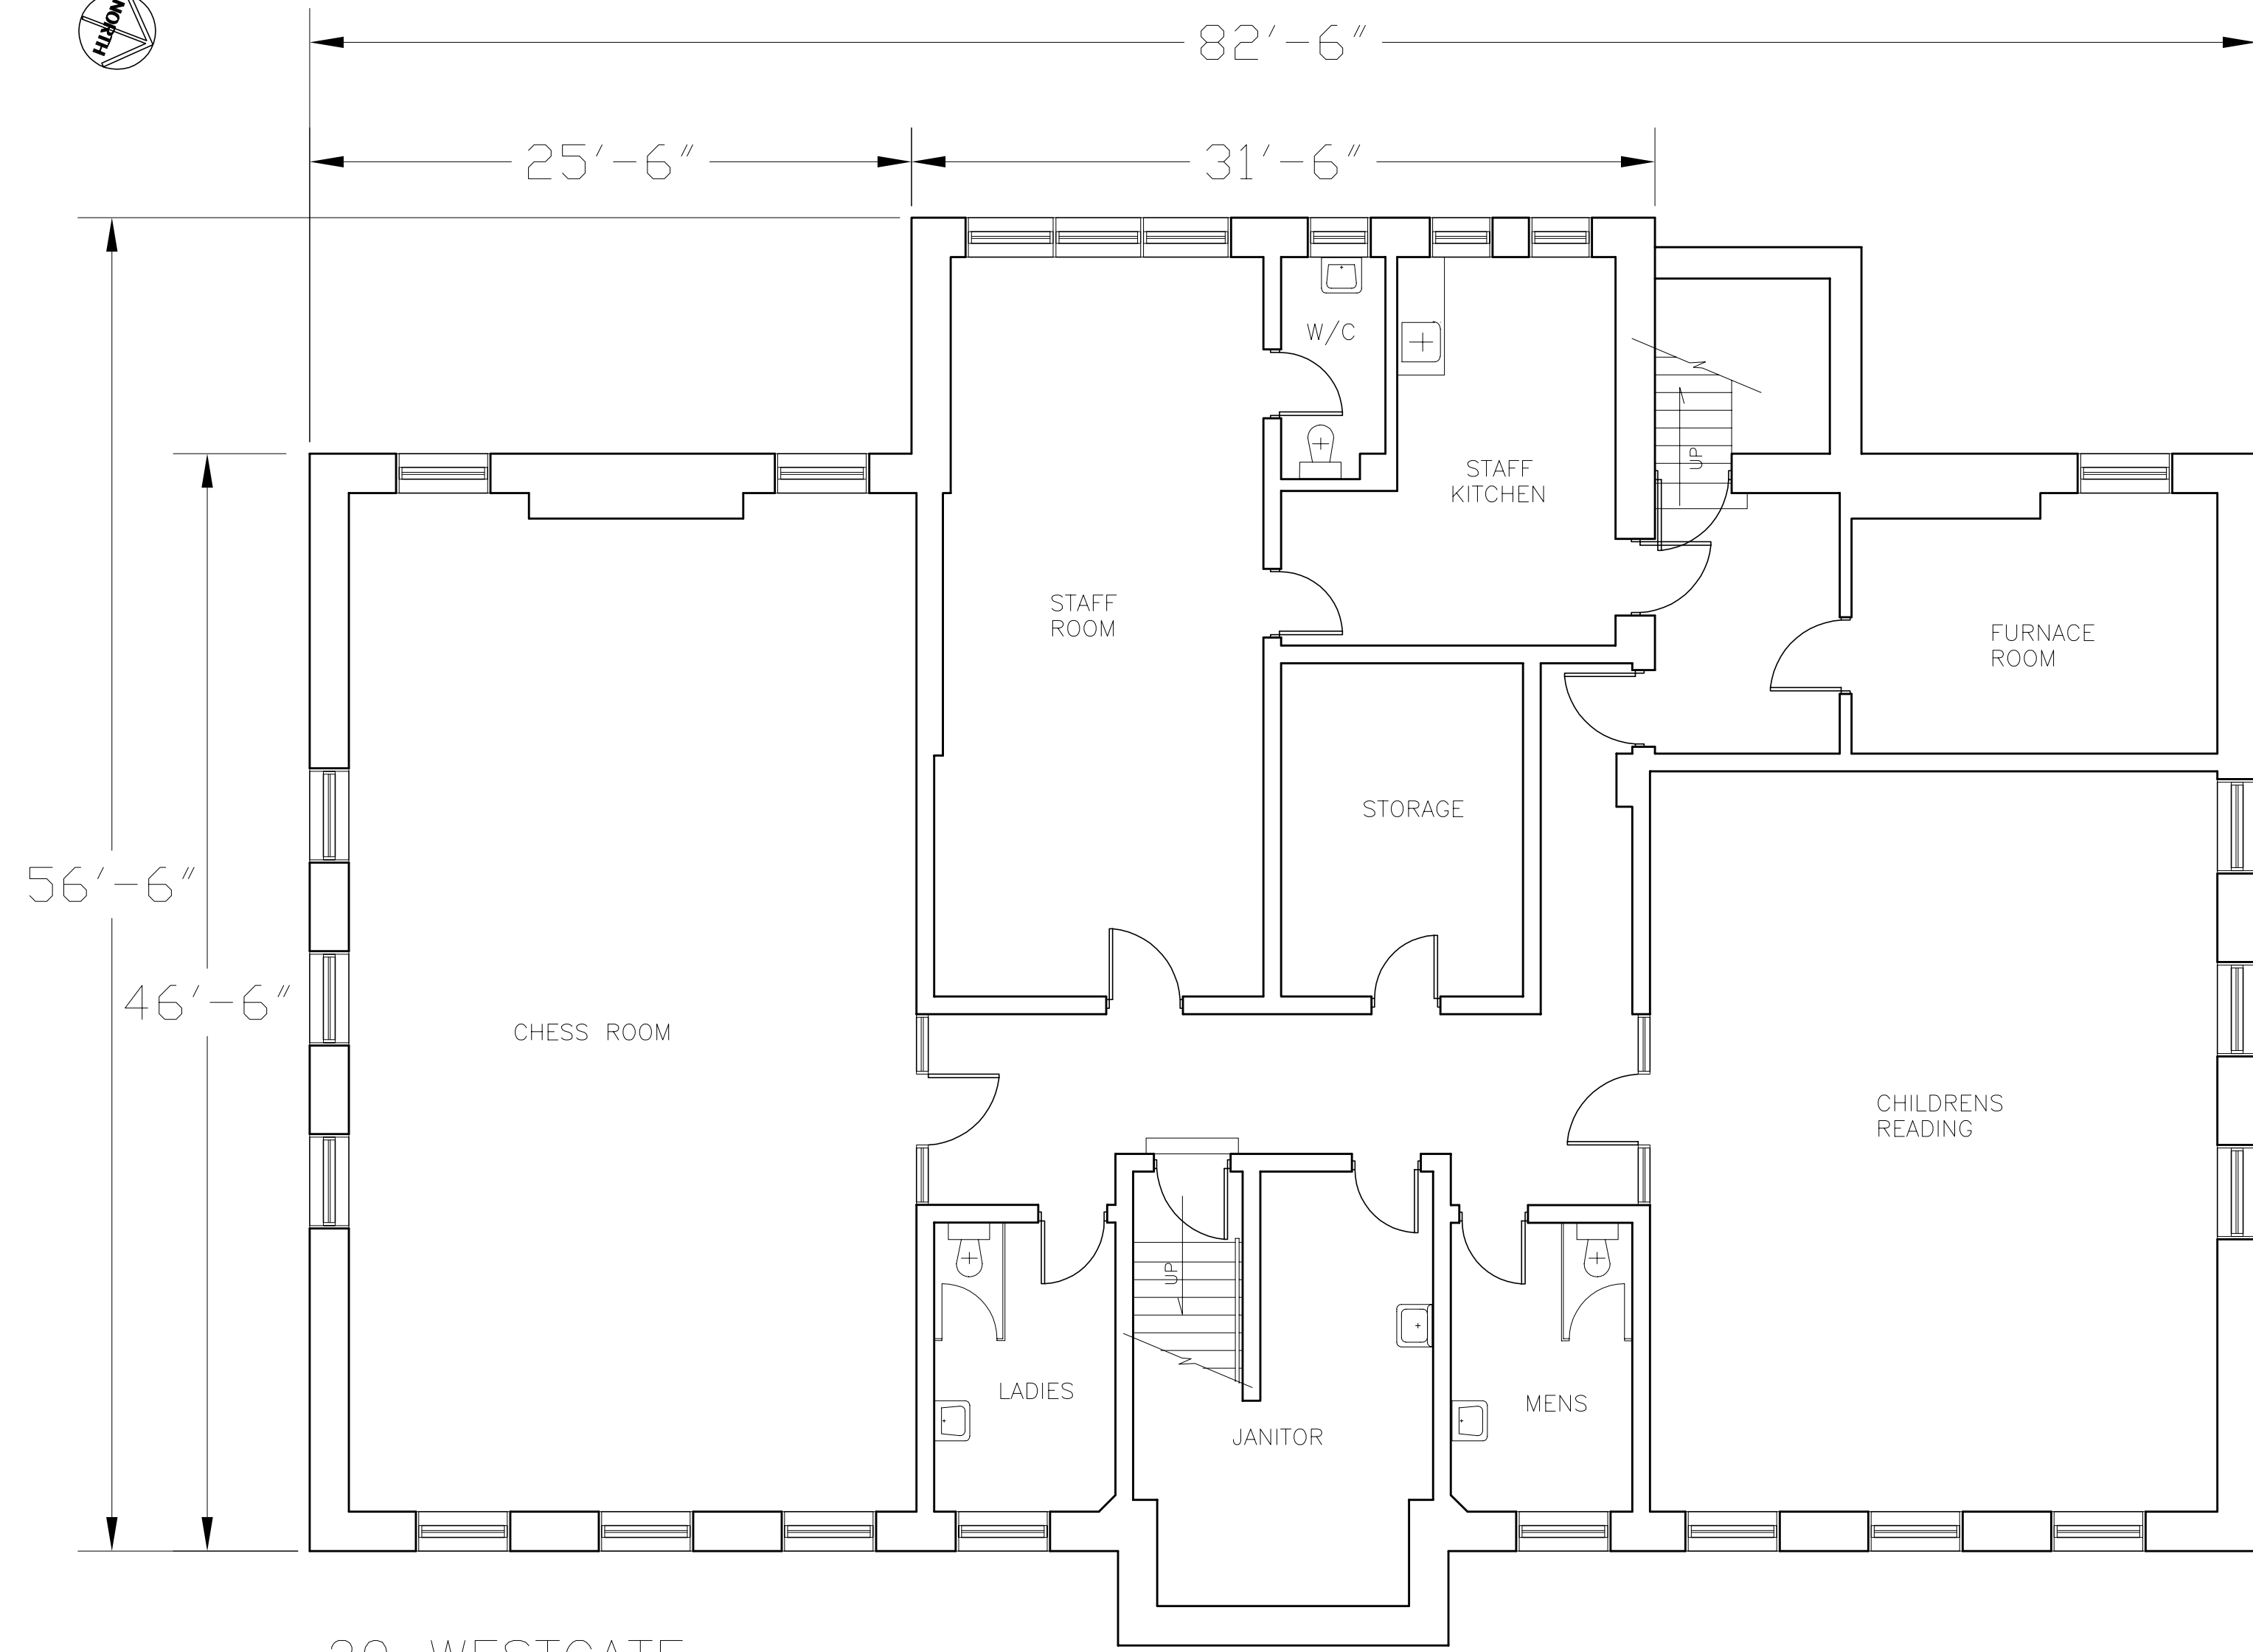

20 WESTGATE
 CORNISH LIBRARY
 BASEMENT FLOOR PLAN

FLOOR PLAN UPDATED AUG. 29/94

REVISION/DESCRIPTION	BY	DATE

DRAWN BY MMK CHECKED BY APPROVED
 DATE AUG. 29/94 USER APPROVAL



THE CITY OF WINNIPEG
 CIVIC BUILDINGS DEPARTMENT
 400-180 KING ST. R3B 3G8

PROJECT

20 WESTGATE
 CORNISH LIBRARY

SHEET TITLE

BASEMENT FLOOR PLAN

SCALE	PROJECT NO	SHEET NO
1/4" = 1'-0"		A-1