




Address 20 WESTGATE - CORNISH LIBRARY Project No. Description MEZZANINE FLOOR PLAN Sheet no. A-3 Date AUG. 29/94 File Name

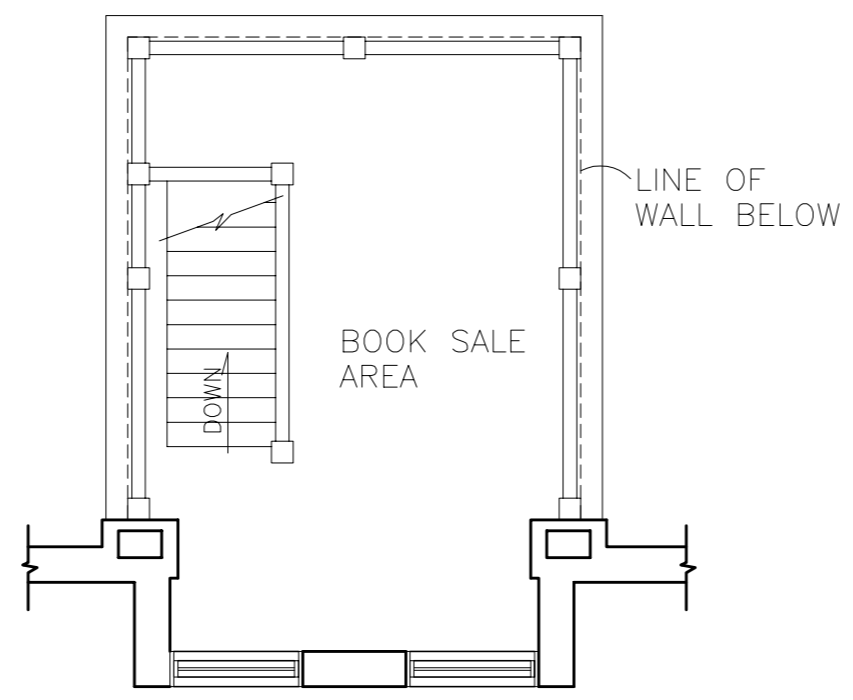


MEZZANINE FLOOR PLAN

FLOOR PLAN UPDATED AUG 29/94

NO.	REVISION/DESCRIPTION	BY	DATE
SEALS			

DRAWN BY MMK	CHECKED BY	APPROVED
DATE AUG. 29/94	USER APPROVAL	


 THE CITY OF WINNIPEG  
 CIVIC BUILDINGS DEPARTMENT  
 400-180 KING ST. R3B 3G8  
 PROJECT

20 WESTGATE  
CORNISH LIBRARY

SHEET TITLE  
MEZZANINE FLOOR PLAN

SCALE 1/4" = 1'-0"	PROJECT NO	SHEET NO A-3 0020WEGM.DWG
-----------------------	------------	---------------------------------