


Date: MAR/98 File Name

Description: MAIN FLOOR PLAN

Address: 489 LONDON Project No.

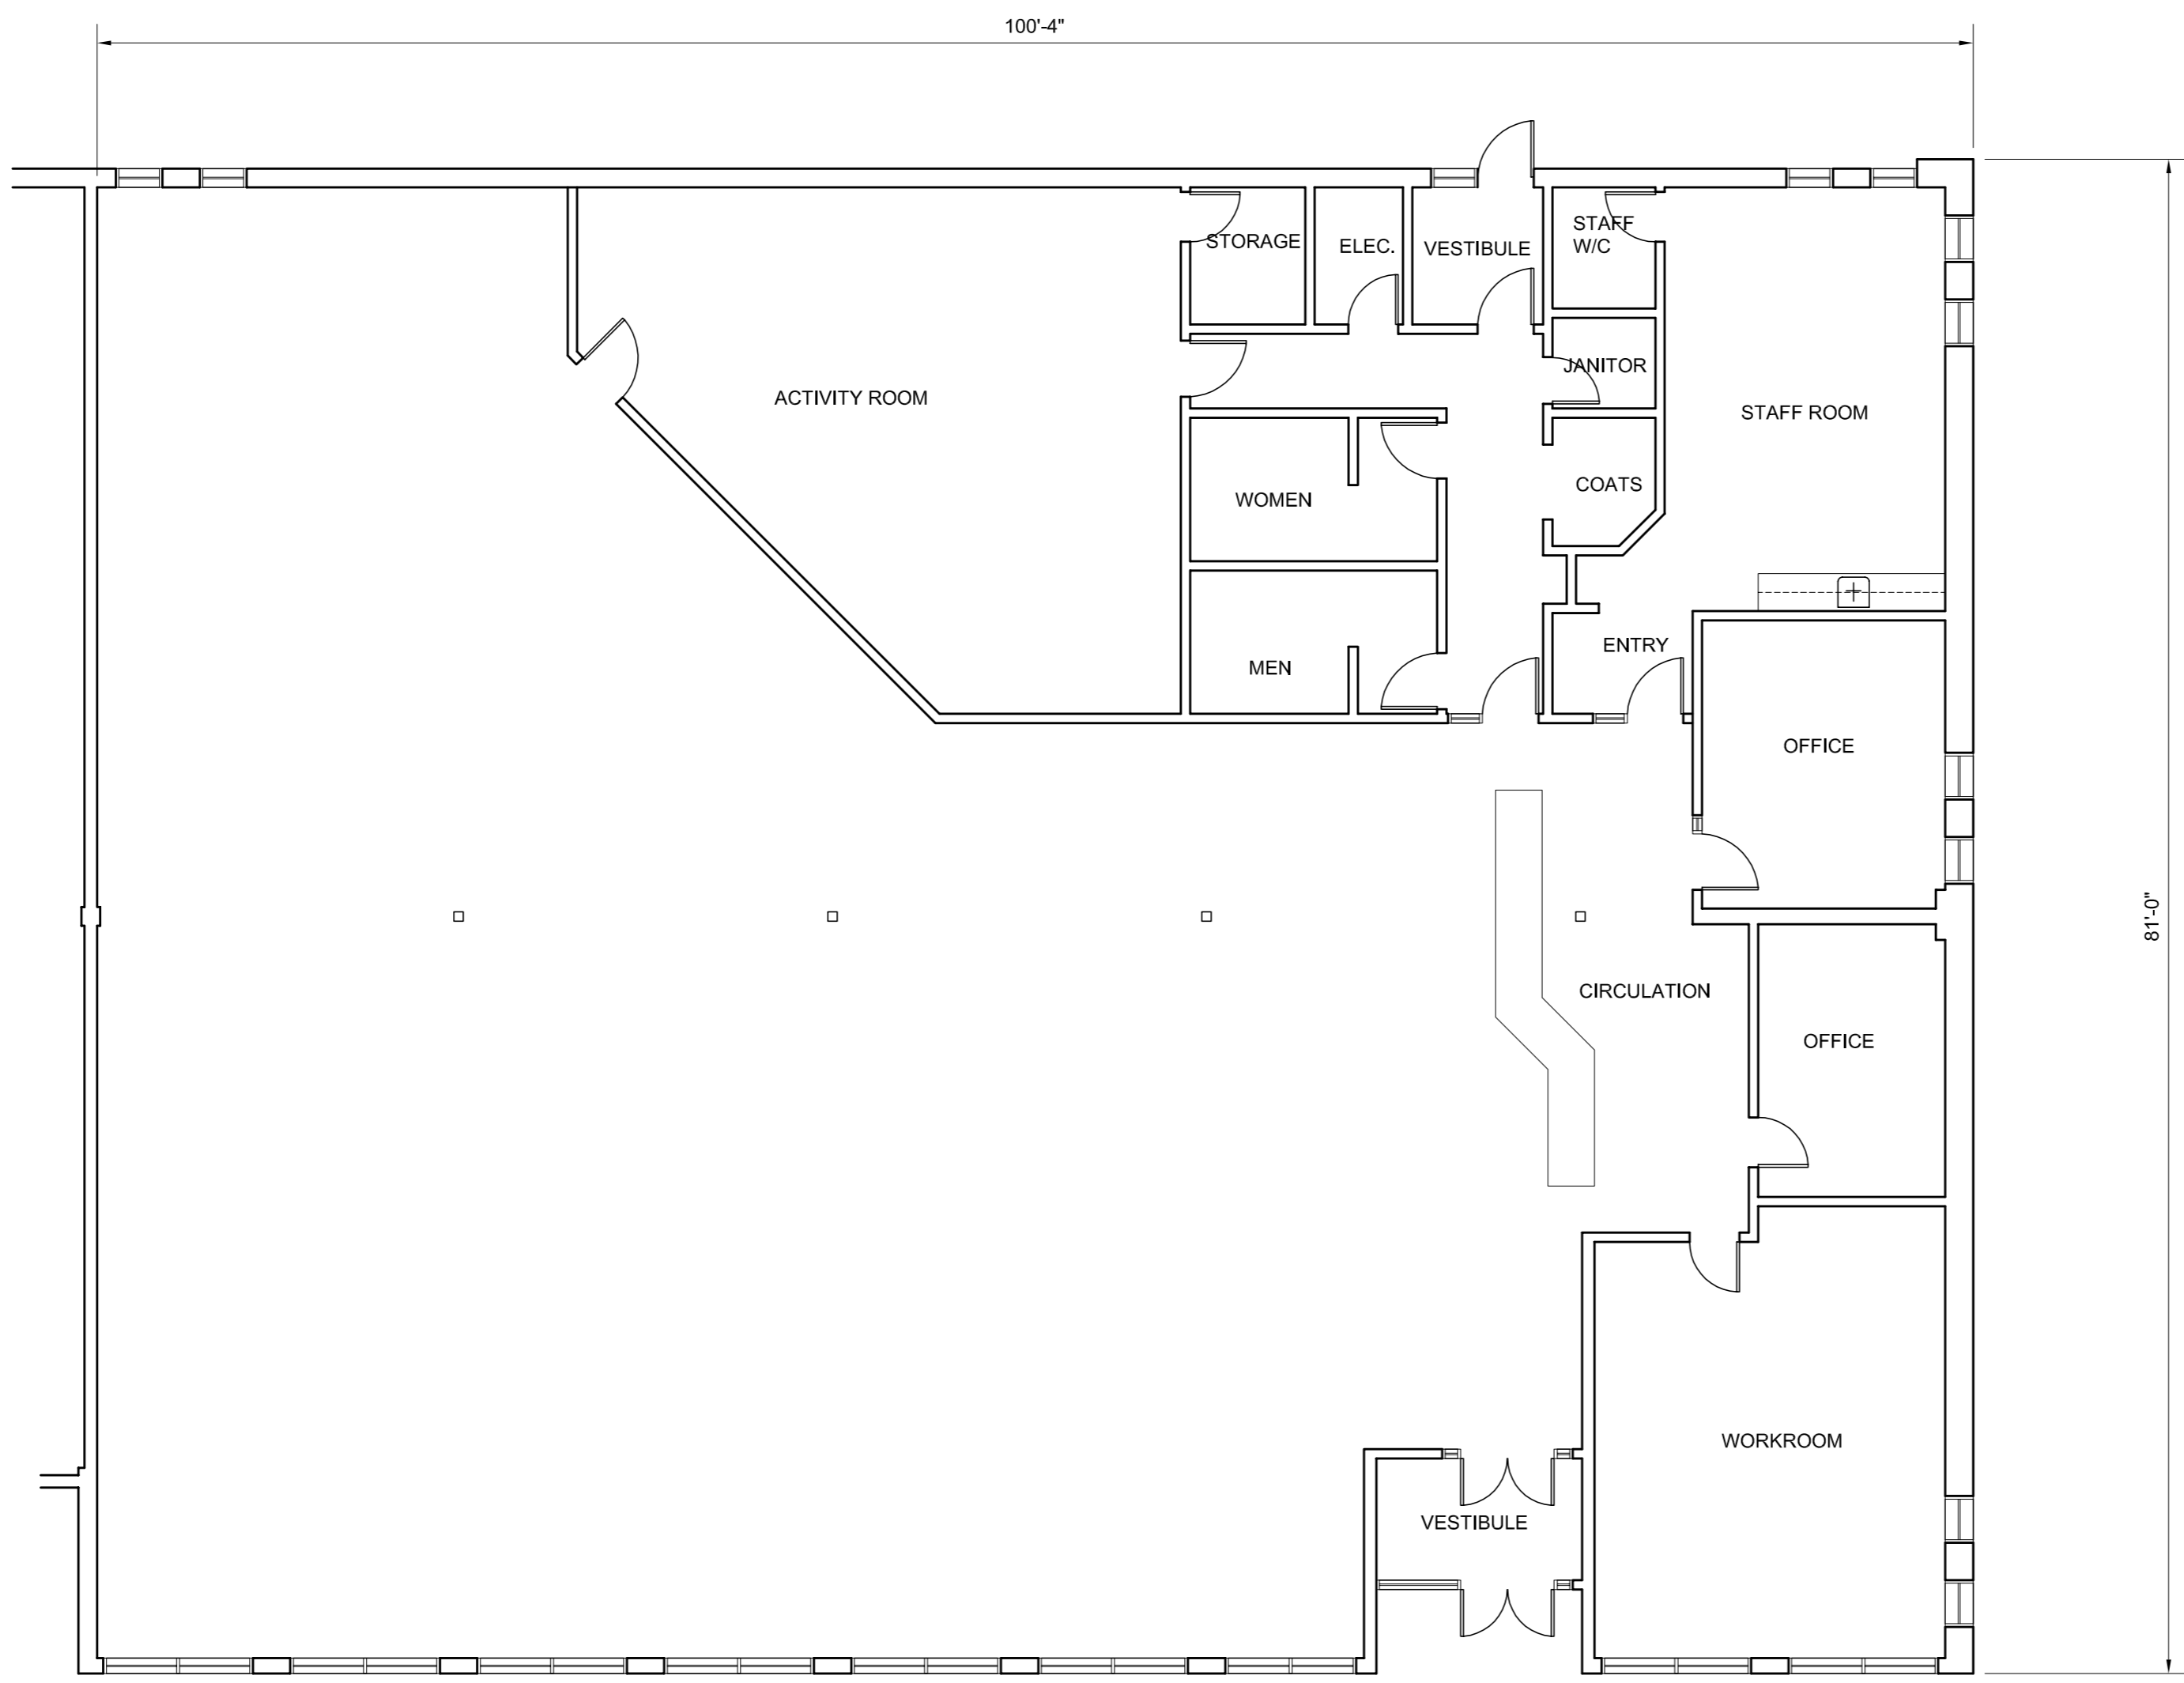

NOTES :

FLOOR PLAN UPDATED MAR 98

NO.	REVISION/DESCRIPTION	BY	DATE
SEALS			

DRAWN BY	CHECKED BY	APPROVED
DATE MAR 98	USER APPROVAL	



THE CITY OF WINNIPEG
CIVIC BUILDINGS DEPARTMENT
400-180 KING ST. R3B 3G8

PROJECT
**489 LONDON
MUNROE BRANCH LIBRARY**

SHEET TITLE
MAIN FLOOR PLAN

SCALE 1/8"=1'-0"	PROJECT NO.	SHEET NO. A-1
---------------------	-------------	----------------------