

File Name




Date

Sheet no.

Description

Project No.

Address

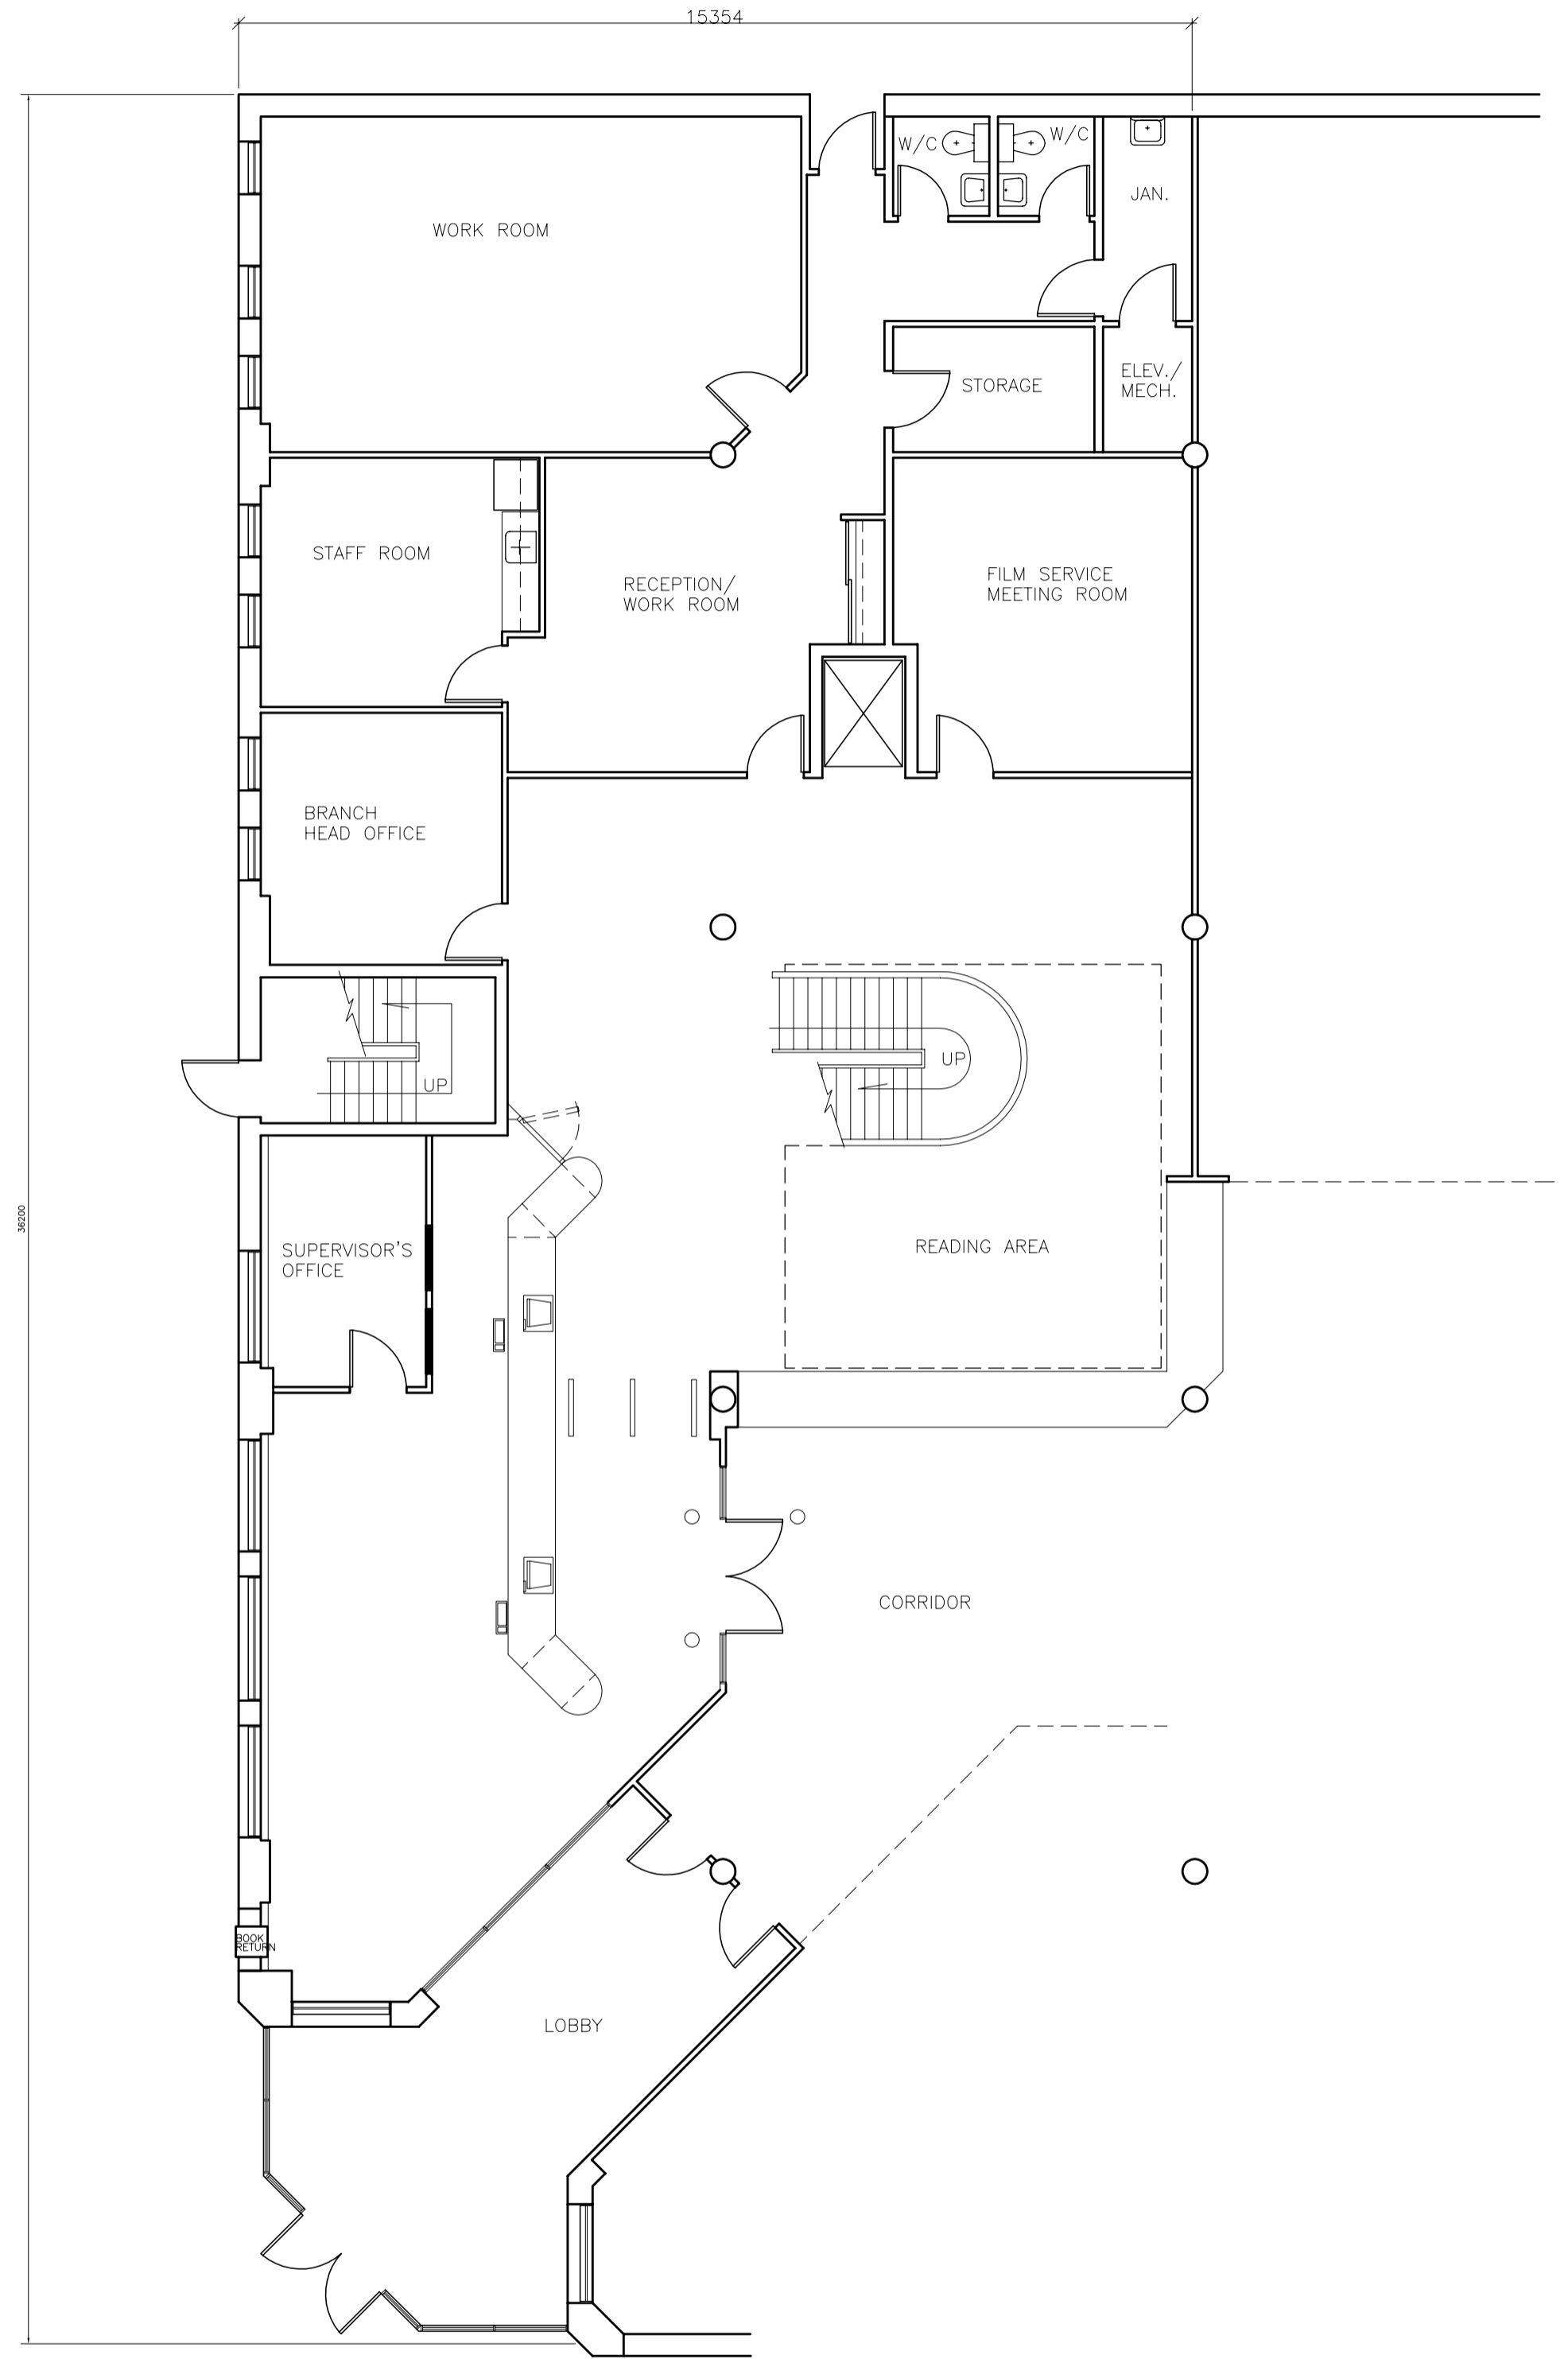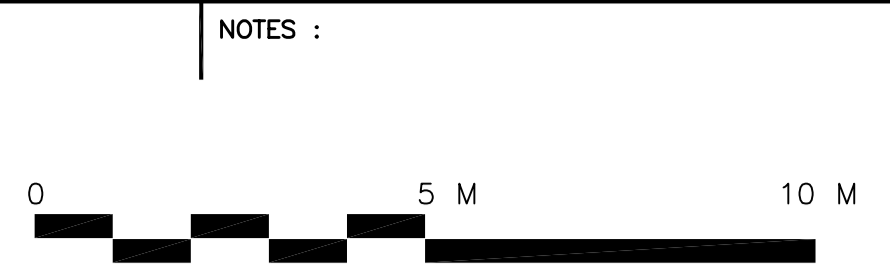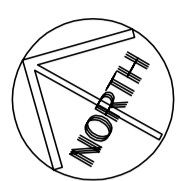

FLOR PLAN UPDATED FEB 2002

NO.	REVISION/DESCRIPTION	BY	DATE
SEALS			

DRAWN BY	CHECKED BY	APPROVED
DATE	USER APPROVAL	


 THE CITY OF WINNIPEG
 CIVIC BUILDINGS DEPARTMENT
 400-180 KING ST. R3B 3G8
 PROJECT

ST. BONIFACE LIBRARY
100-131 PROVENCHER

SHEET TITLE

MAIN FLOOR PLAN

SCALE 1:100	PROJECT NO 0131PV01.DWG	SHEET NO A-1
----------------	----------------------------	-----------------