
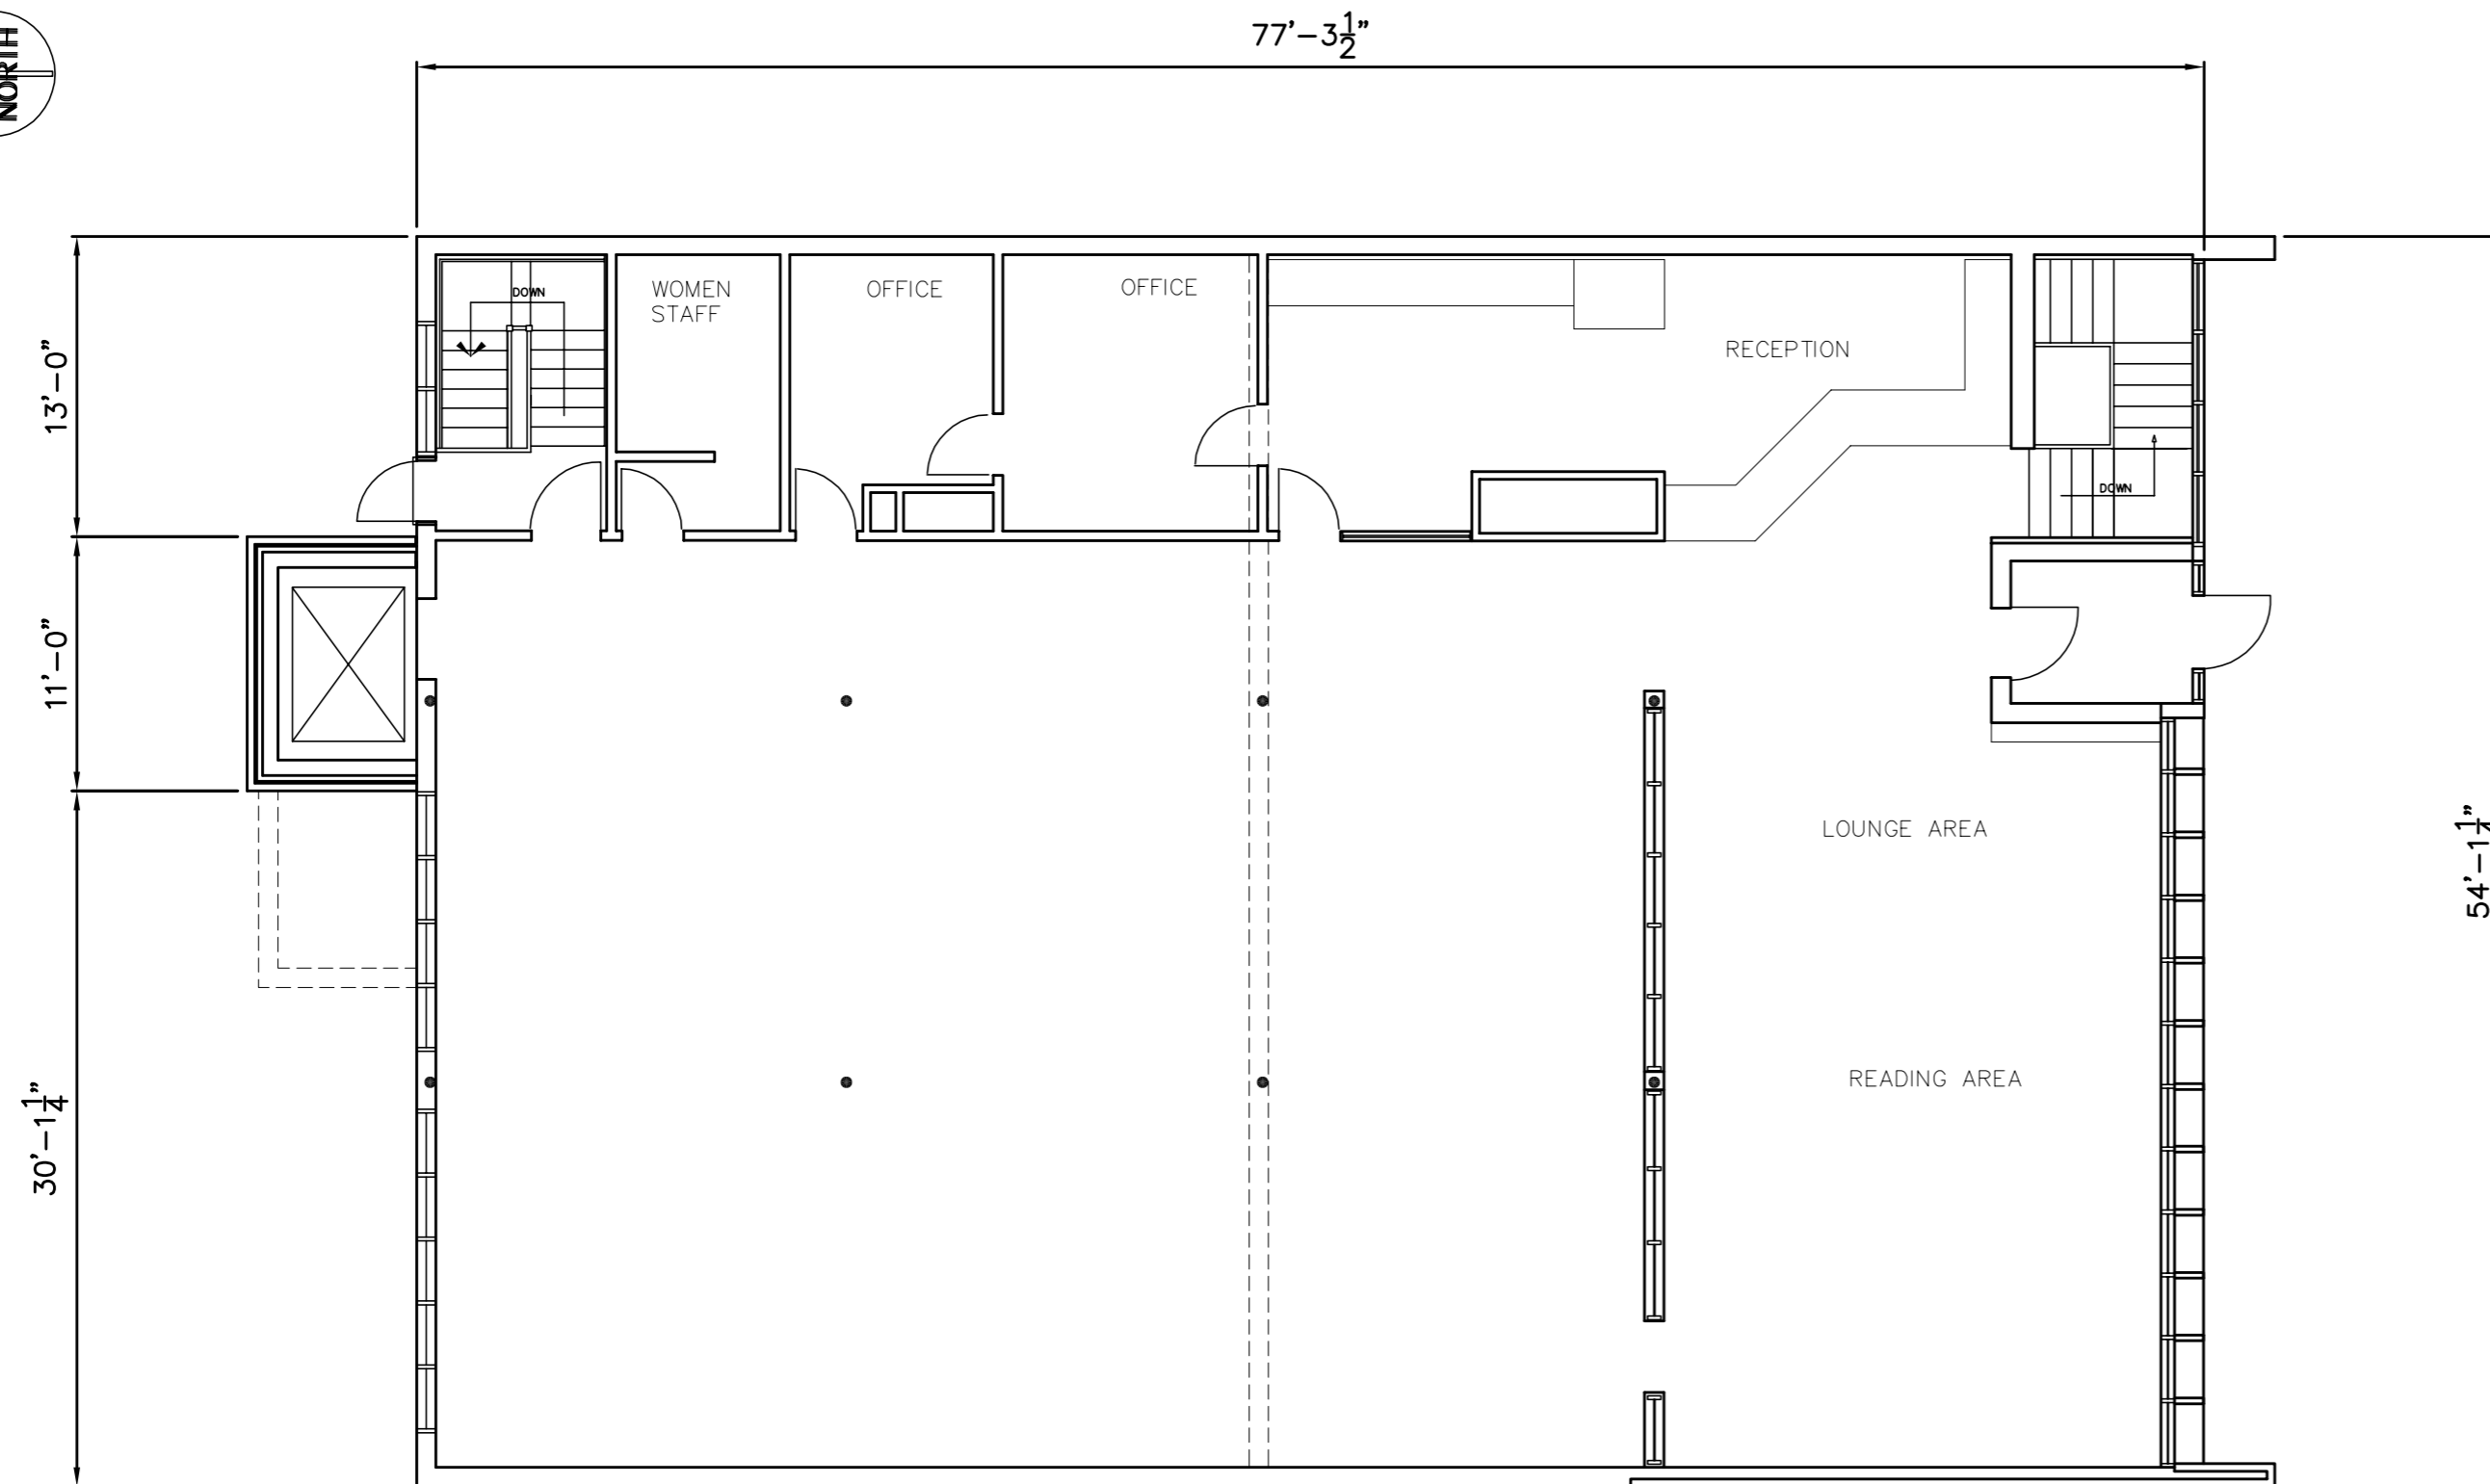


NOTES:

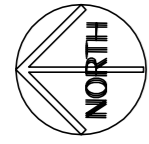

MAIN FLOOR PLAN

FLOOR PLAN UPDATED JAN 98

NO.	REVISION/DESCRIPTION	BY	DATE
SEALS			

DRAWN BY JAD	CHECKED BY	APPROVED
DATE 950308	USER APPROVAL	



THE CITY OF WINNIPEG
CIVIC BUILDINGS DEPARTMENT
400-180 KING ST. R3B 3G8

PROJECT

TRANSCONA LIBRARY
111 VICTORIA AVENUE WEST

SHEET TITLE

MAIN FLOOR PLAN

SCALE 1/8"=1'-0"	PROJECT NO.	SHEET NO. A-2 0111VT01.DWG
---------------------	-------------	-------------------------------