



NOTES :

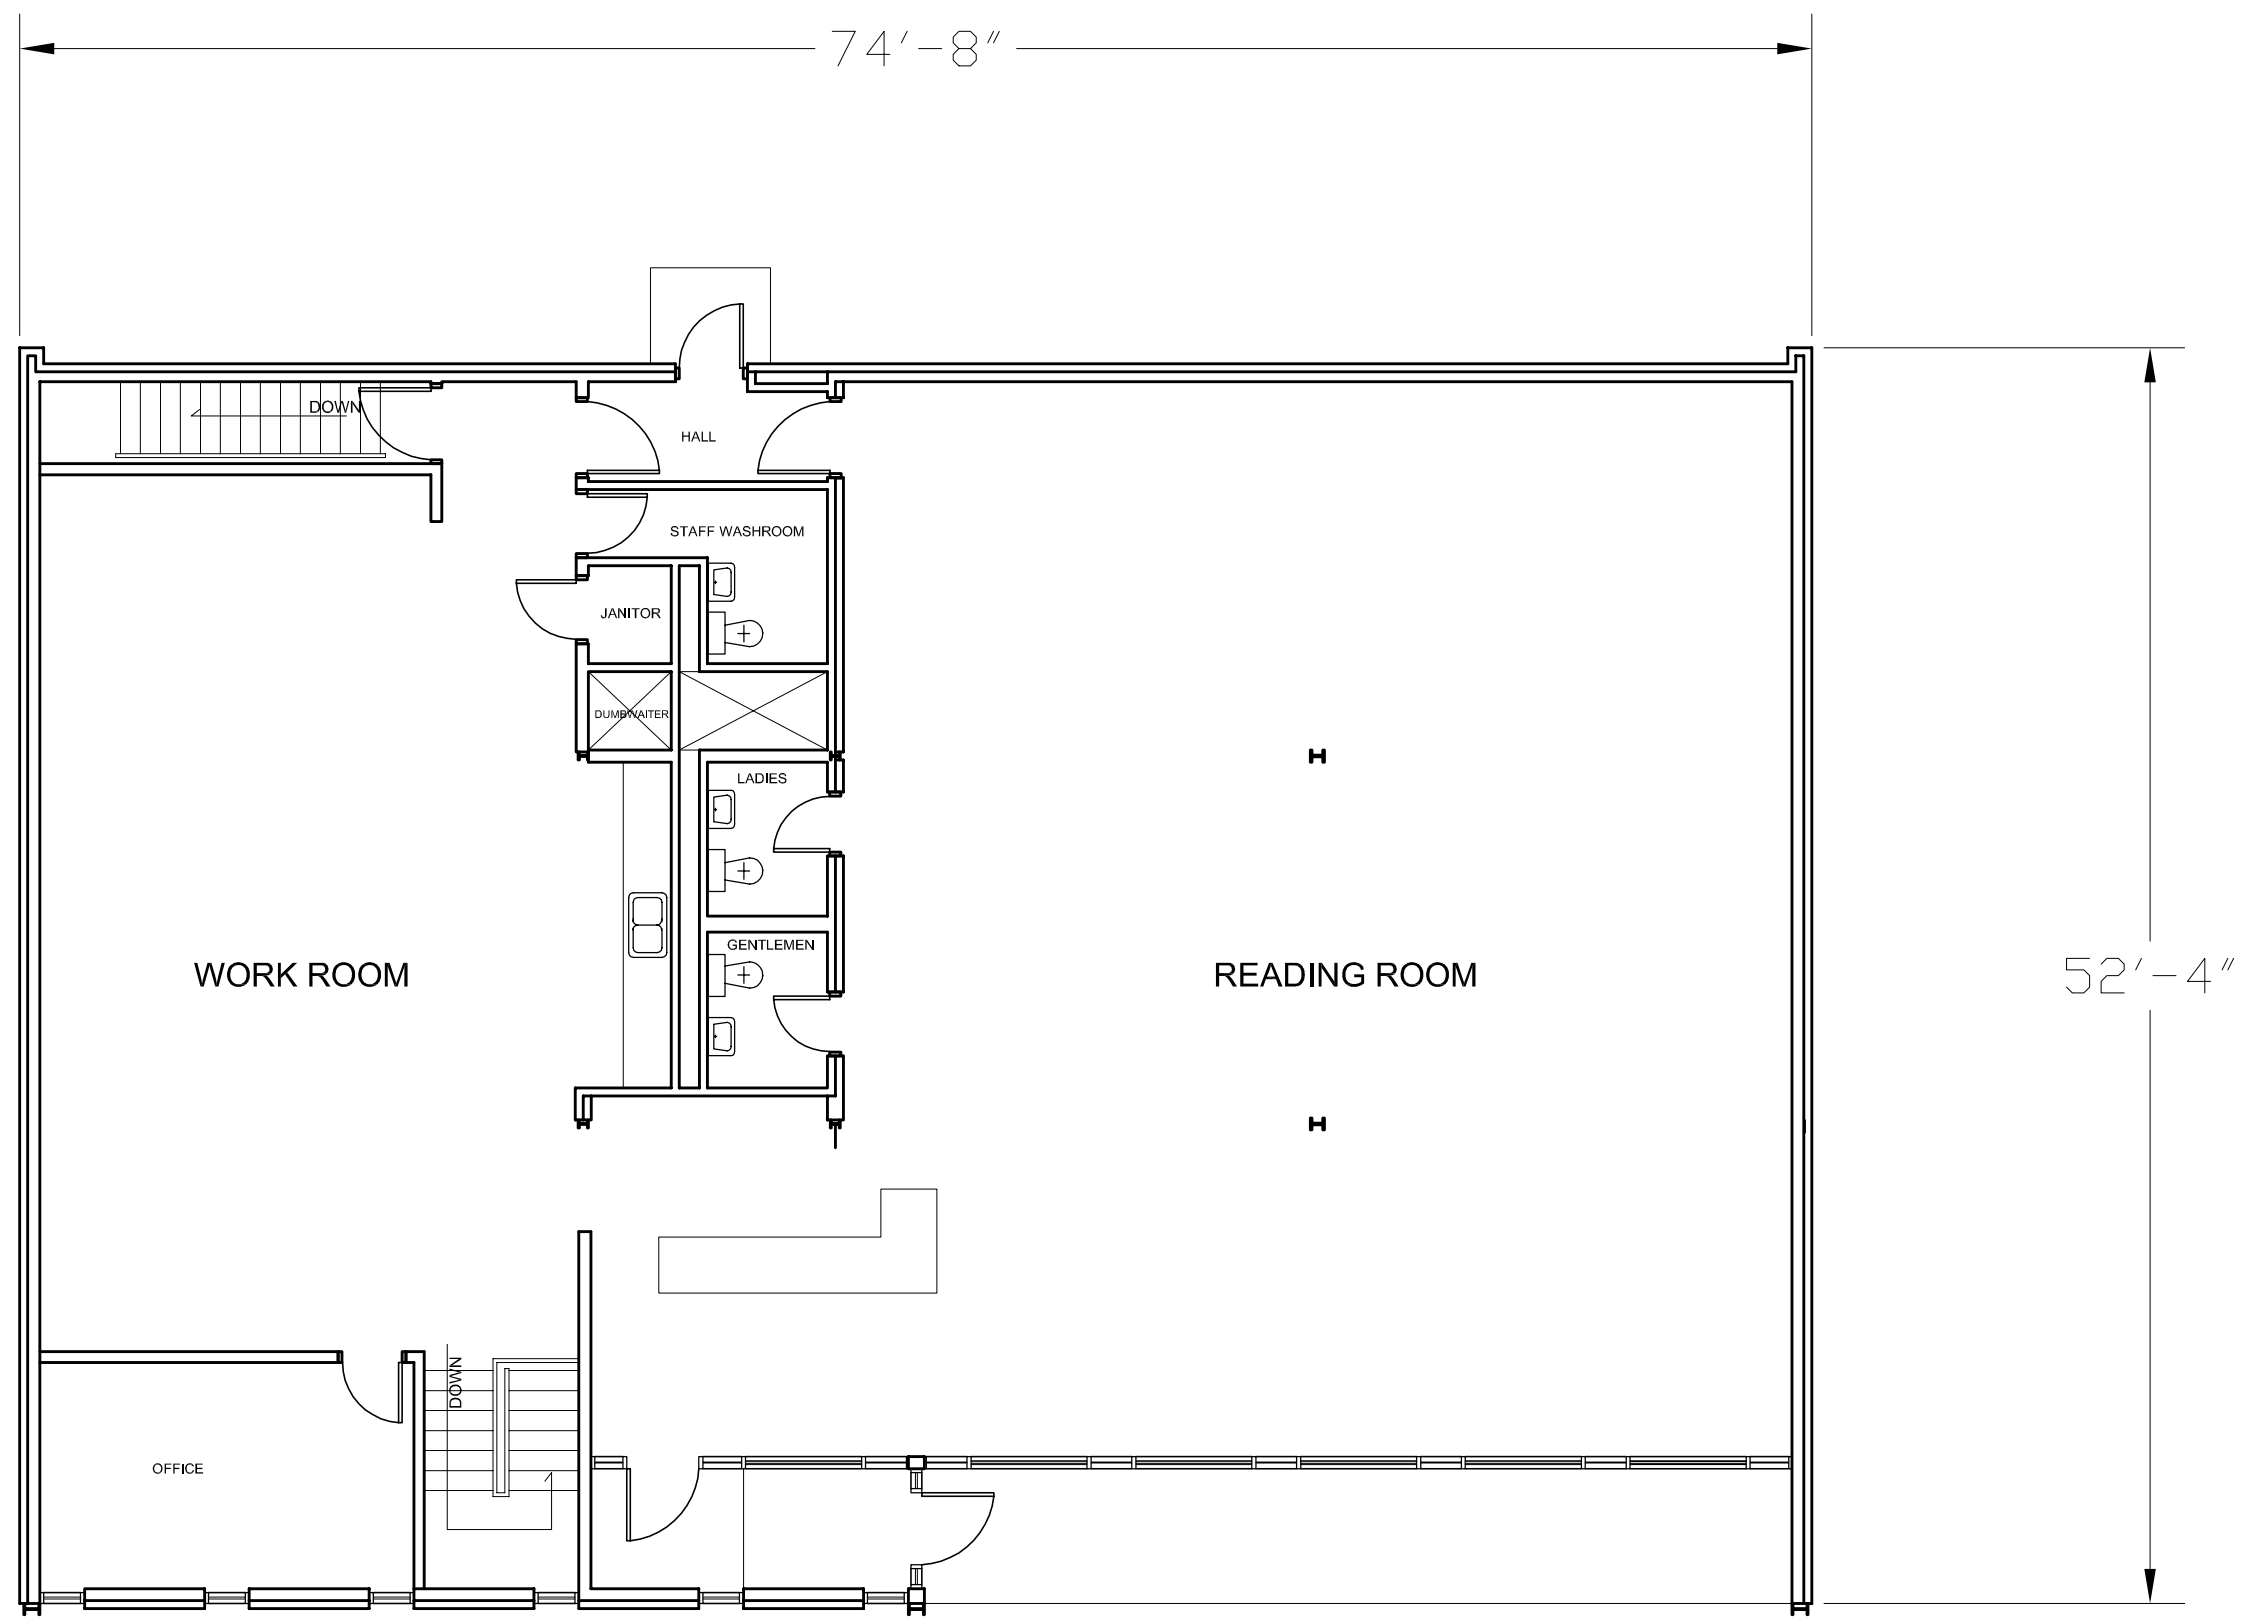

FLOOR PLAN NOT SITE CHECKED

NO.	REVISION/DESCRIPTION	BY	DATE
SEALS			

DRAWN BY	CHECKED BY	APPROVED
DATE	USER APPROVAL	


 THE CITY OF WINNIPEG  
 PROPERTY & DEVELOPMENT  
 SERVICES DEPARTMENT  
 400-180 KING ST. R3B 3G8  
 PROJECT

823 ELLICE  
WEST END LIBRARY

SHEET TITLE  
  
MAIN FLOOR PLAN

SCALE 1/8"= 1'-0"	PROJECT NO.	SHEET NO. <b>A-2</b>
----------------------	-------------	-------------------------