




**1 ROOF PLAN**  
SCALE 1:100

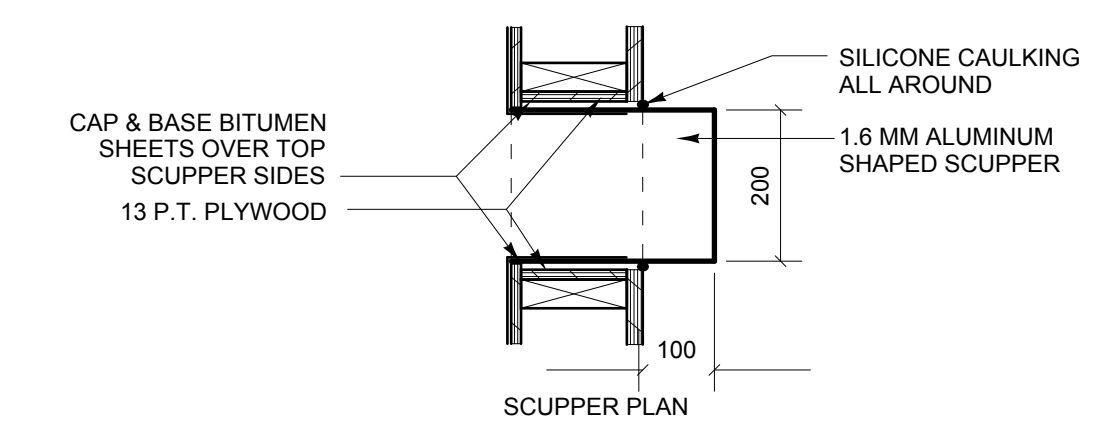

**2 ALUM. ROOF SCUPPER DETAIL**  
SCALE 1:10

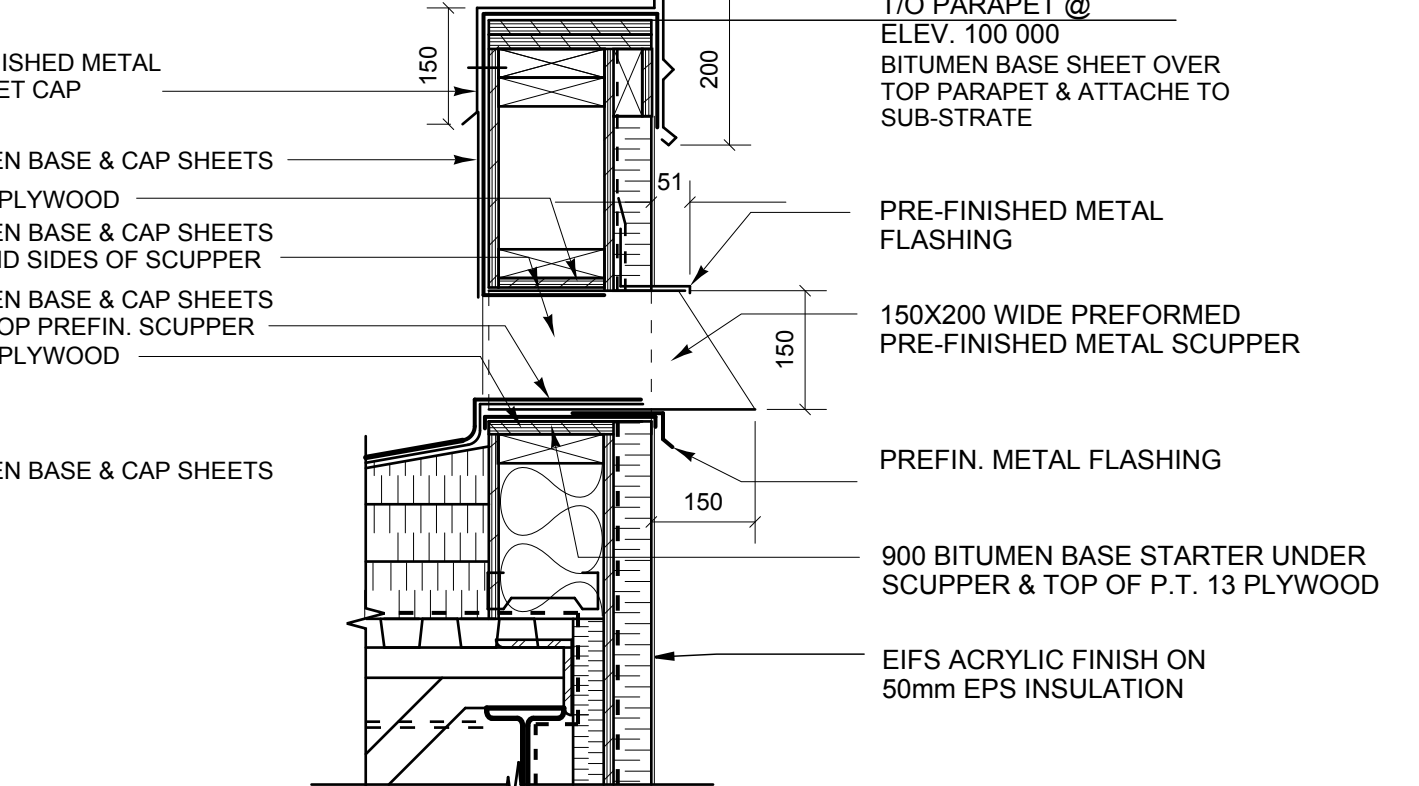


**3 OVERFLOW METAL SCUPPER DETAIL**  
SCALE 1:10

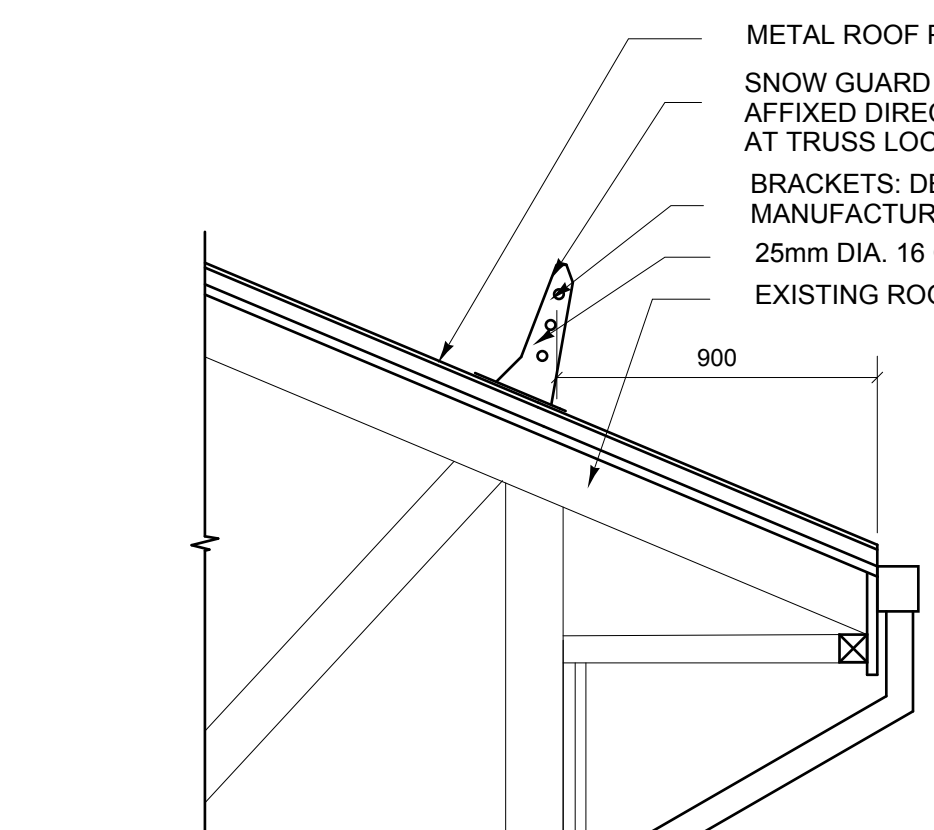


**NOTE:**  
EXISTING DRAWINGS INDICATE THAT PRODUCT HAS BEEN MANUFACTURED/ SUPPLIED BY 'MATCOM'. ALTERNATES WILL BE PERMITTED, HOWEVER CONTRACTOR IS TO CONFIRM THAT MANUFACTURE, MATERIALS, SIZES AND FINISHES OF SNOW GUARDS WILL MATCH TO EXISTING.  
MANUFACTURER SHALL PROVIDE SHOP DRAWINGS PRIOR TO MANUFACTURE - TO INCLUDE LETTER FROM REGISTERED PROFESSIONAL ENGINEER (LICENSED IN THE PROVINCE OF MANITOBA) CERTIFYING THE DESIGN AND SPACING OF SNOW GUARDS


**4 SNOW GUARD DETAIL**  
SCALE 1:20

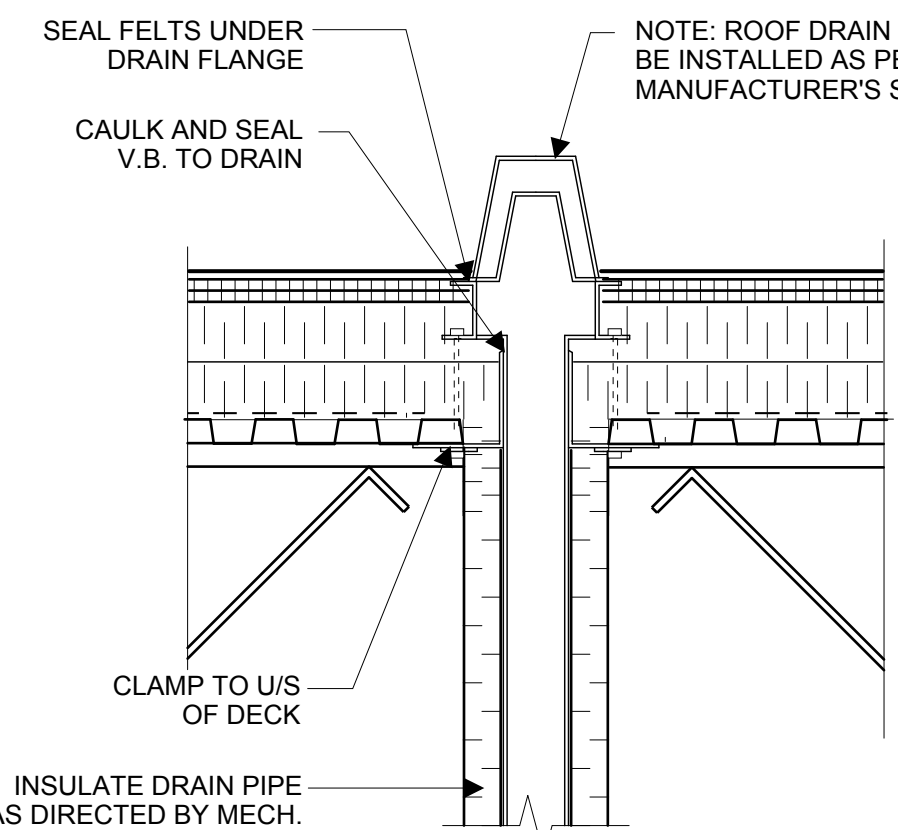


**5 TYP. ROOF DRAIN**  
SCALE 1:10

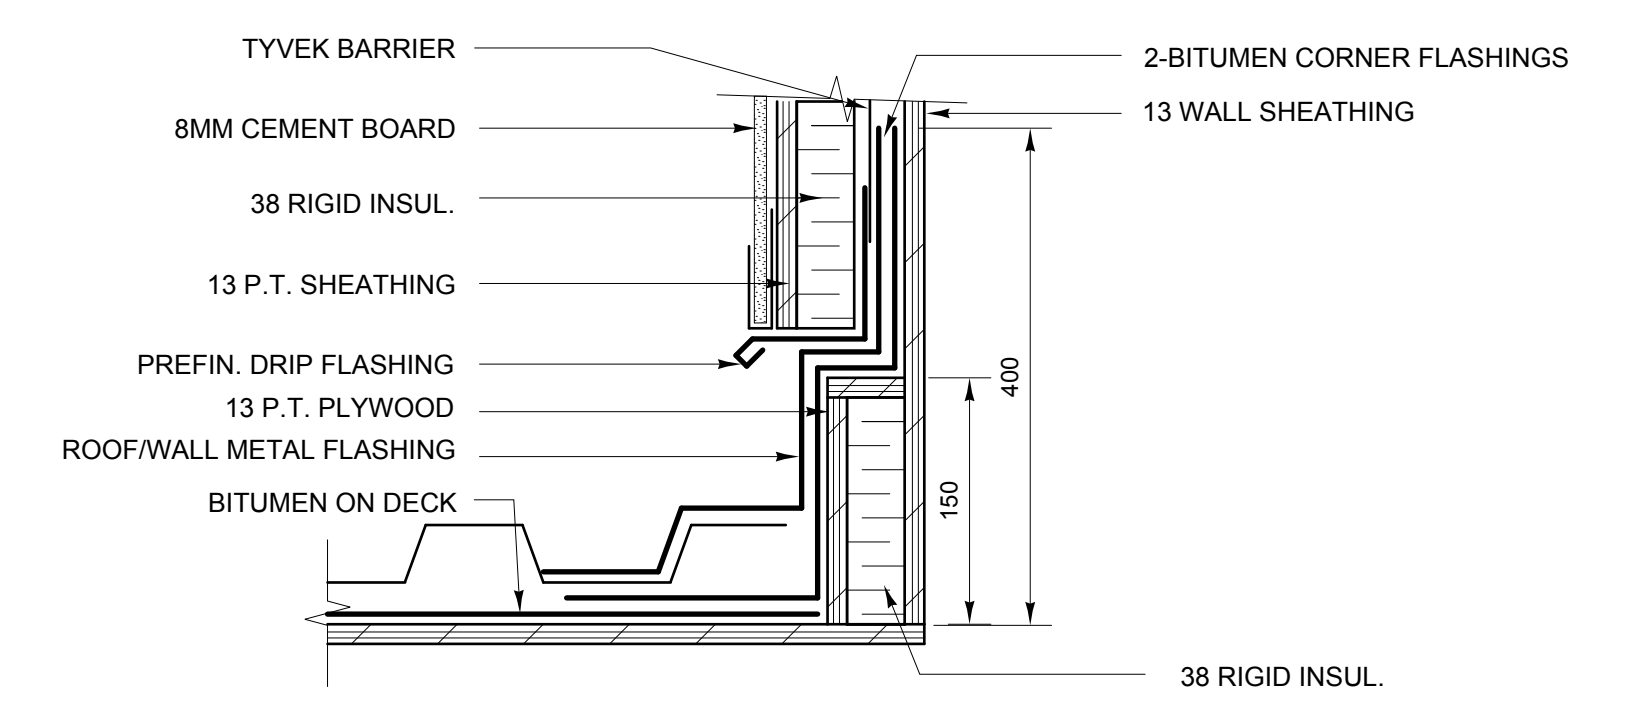


**6 WALL/ROOF CORNER DETAIL**  
SCALE: 1:5

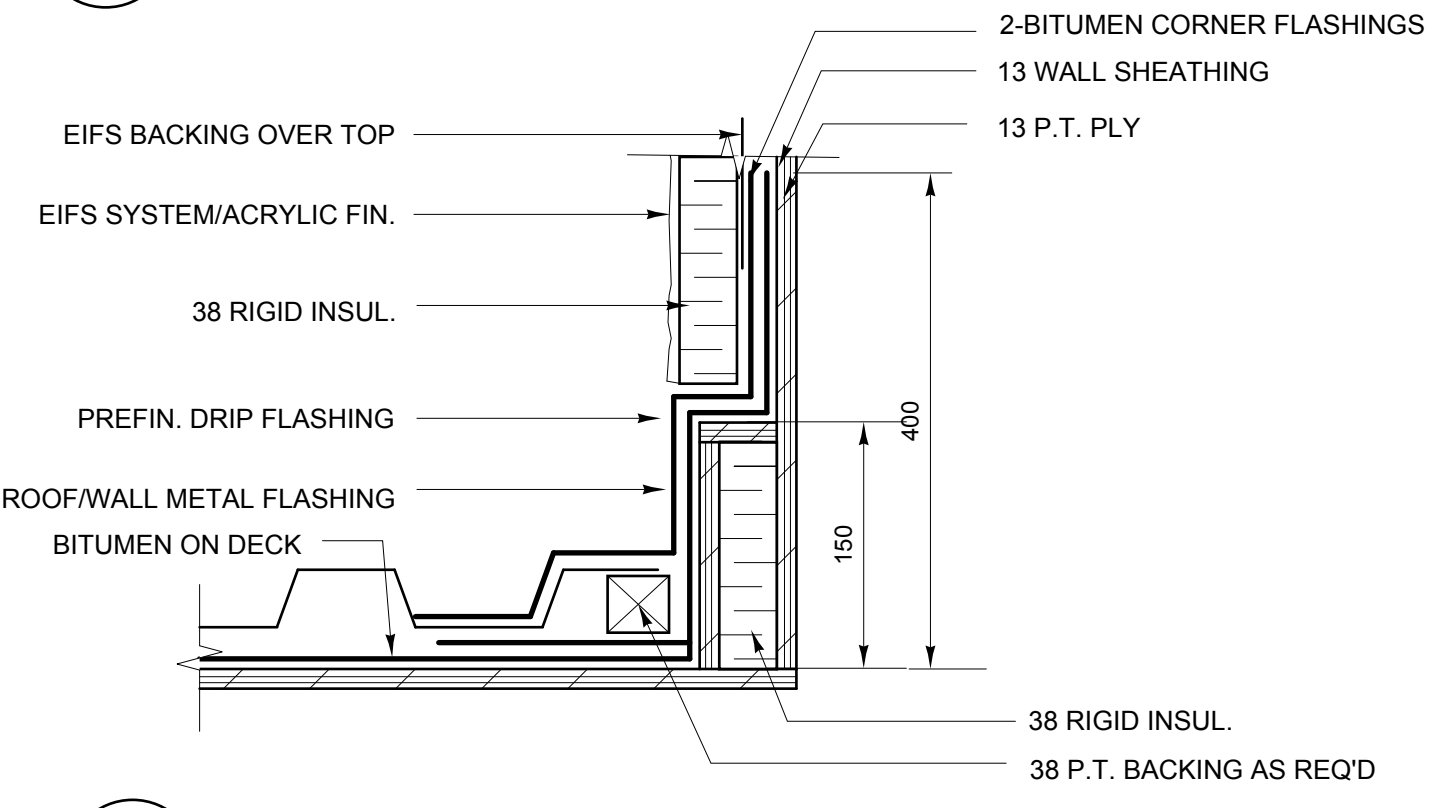

**7 WALL/ROOF CORNER DETAIL**  
SCALE: 1:5

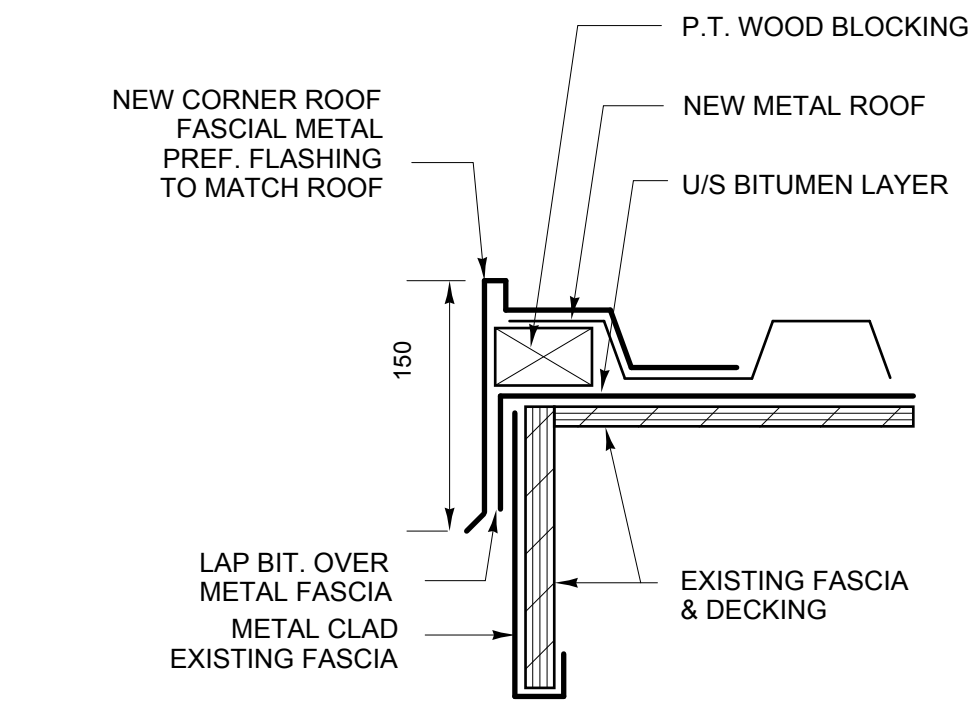


**8 FASCIA/ROOF DETAIL**  
SCALE: 1:5

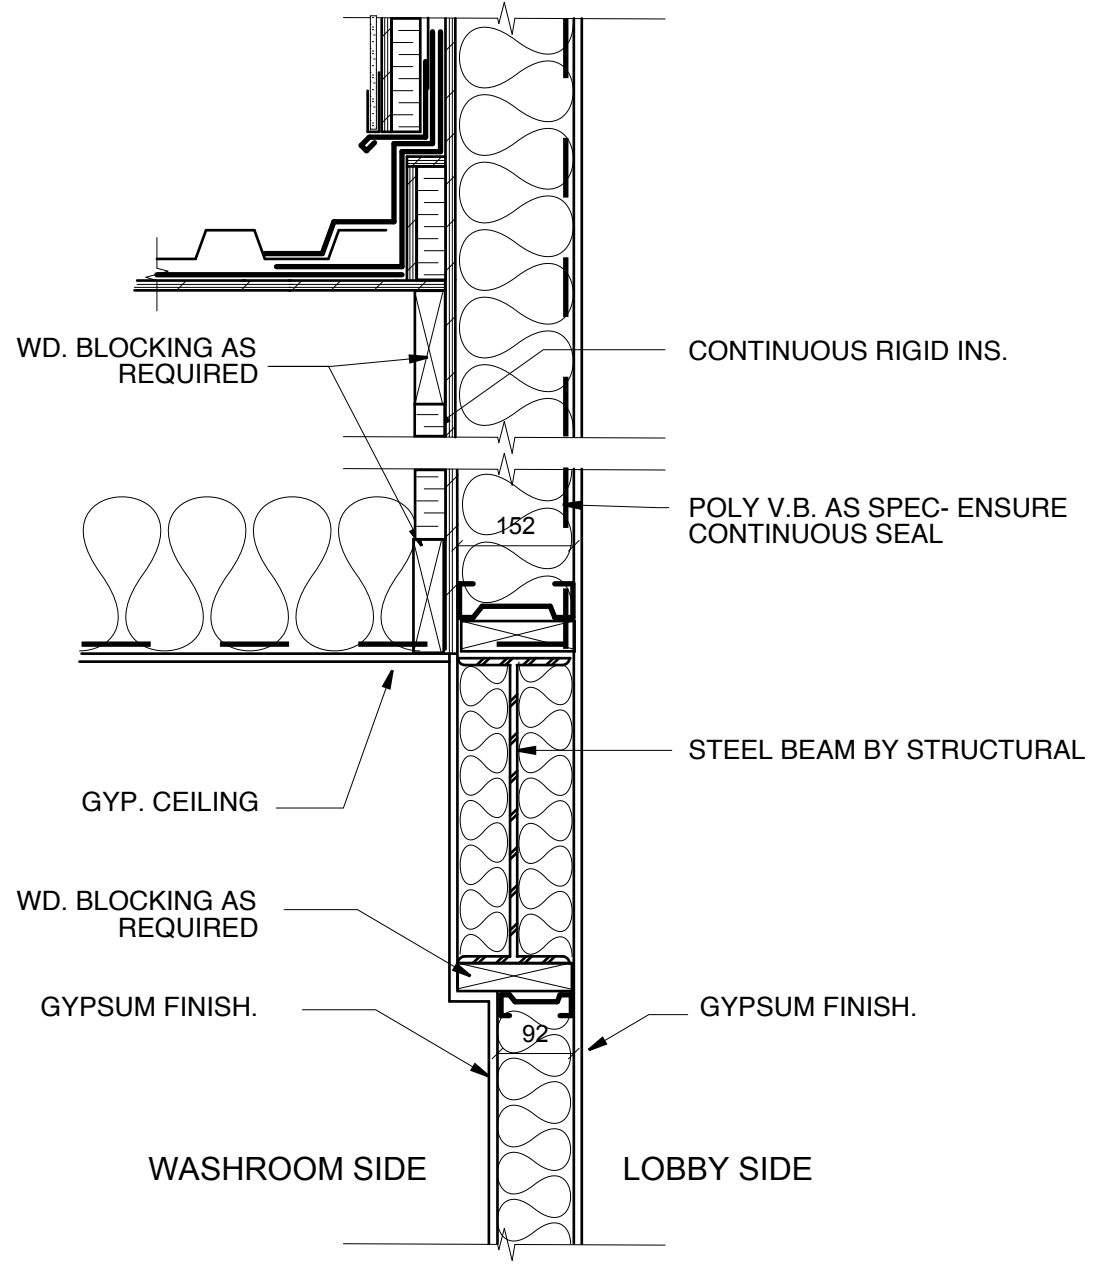

**9 WALL DETAIL @ BEAM**  
SCALE: 1:10

**revisions**  
This drawing must not be scaled.  
The general Contractor must verify all dimensions, datums and levels prior to commencement of work. All errors and omissions must be reported immediately to the Architect.  
Variations and modifications to work shown on this drawing shall not be carried out without written permission from the Architect.  
This drawing is the exclusive property of the Architect and cannot be reproduced without written permission of the Architect. Reproduction must bear the name of the Architect. Copyright © 2007.

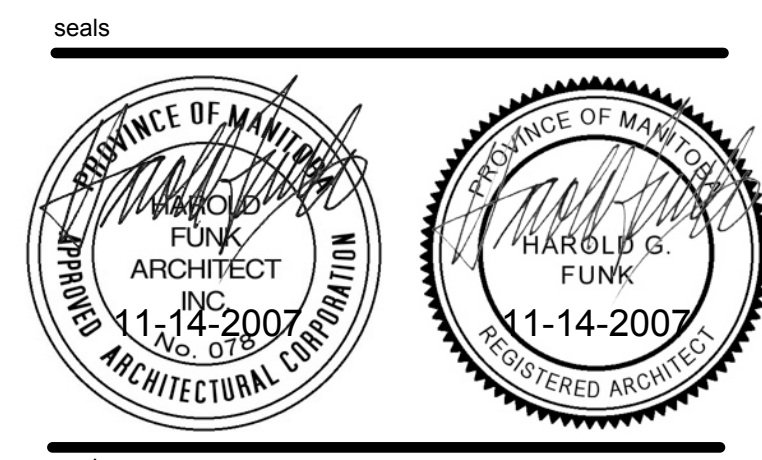

engineers

architect  
**HAROLD FUNK ARCHITECTS**  
401-55 Donald Street Winnipeg MB R3C 1L8  
Tel. (204) 943-5087 Fax (204) 949-9231  
project

**VALOUR COMMUNITY CENTRE GYMNASIUM ADDITION AND RENOVATIONS**  
715 Telfer St. North, Winnipeg, Manitoba  
sheet title  
**ROOF PLAN AND DETAILS**

project no. 06 1288 sheet no.  
scale AS SHOWN  
drawn by B.P.  
approved by H.F.  
date 14 November 2007