


**ROOF FRAMING PLAN**

1 : 100

DESIGN LOADS:

LIVE LOAD = 1.72 kPA  
SUPERIMPOSED DEAD LOAD = 1.00 kPA

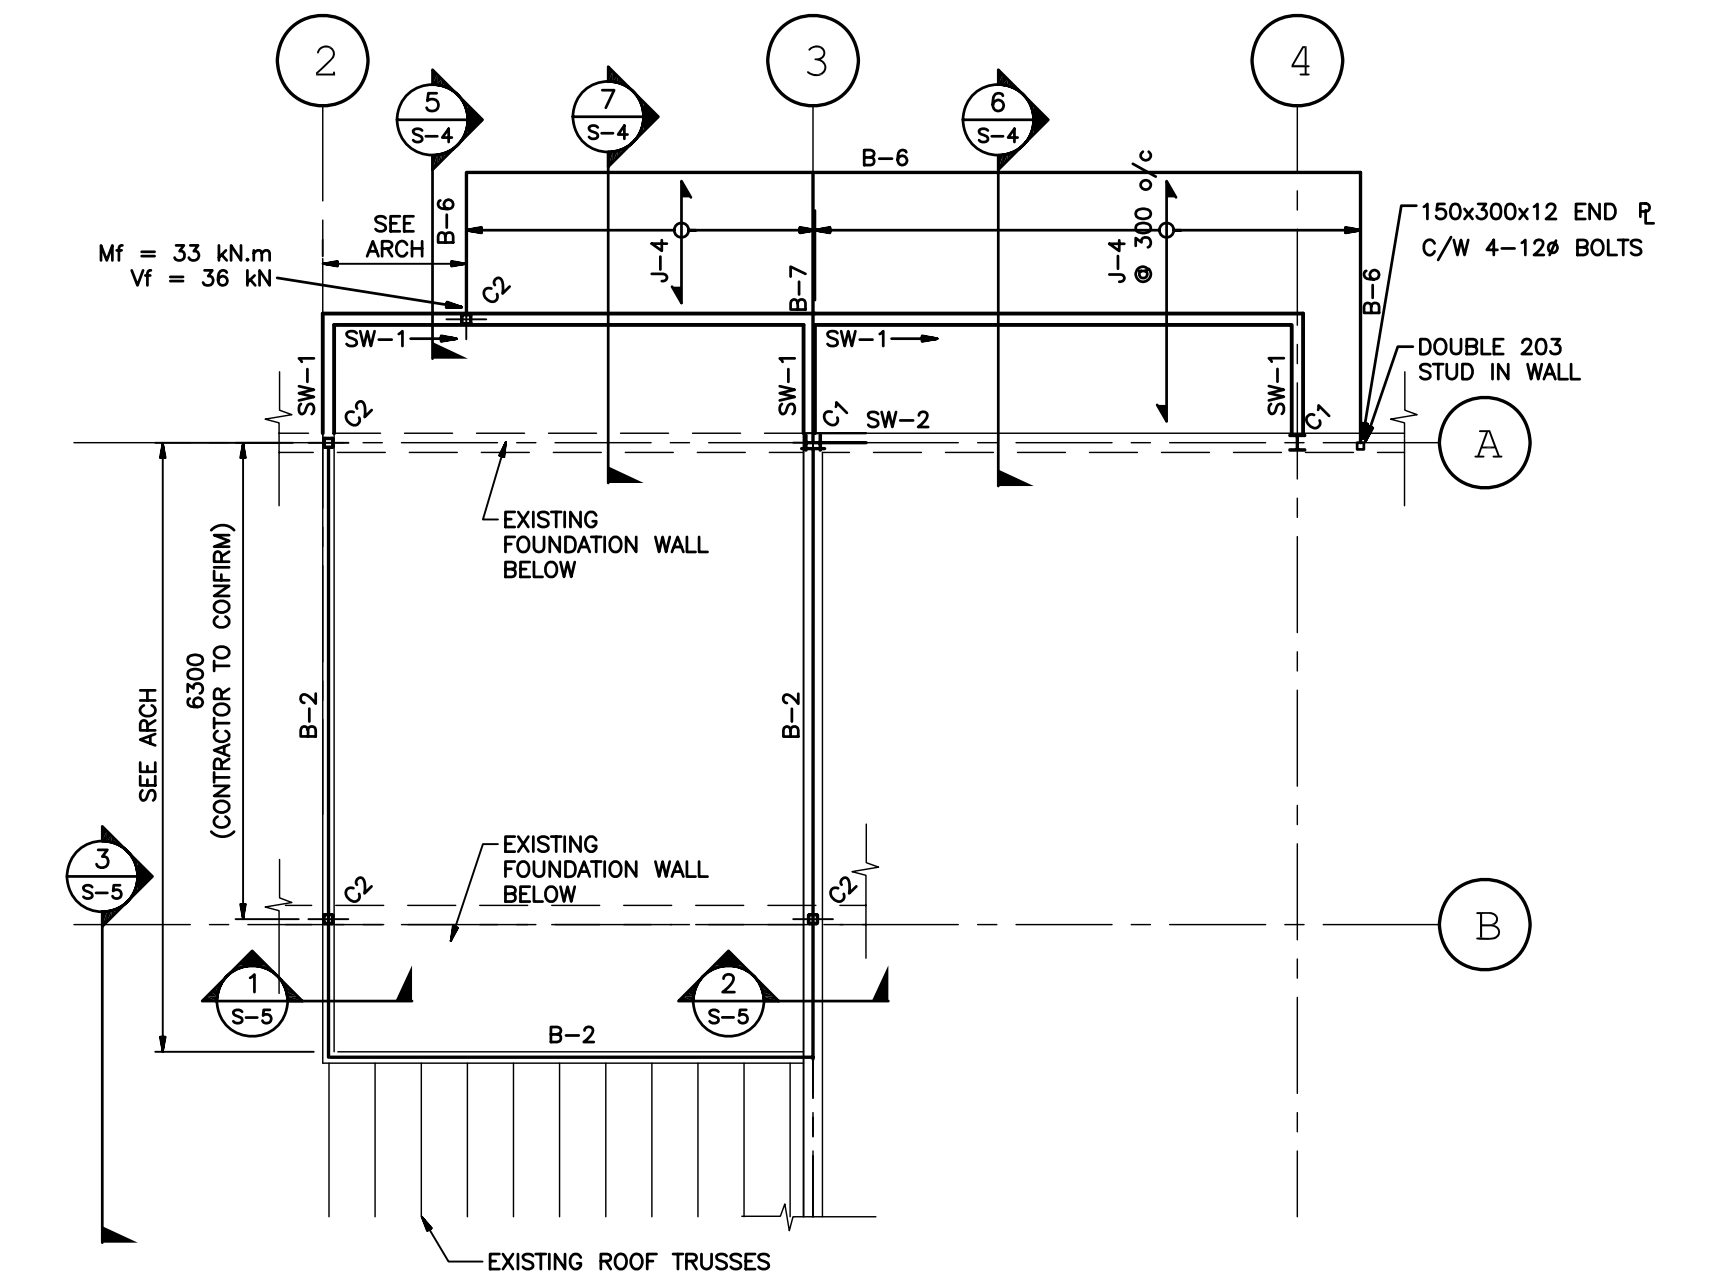

**1 S-3** DETAIL OF MIDWALL & CANOPY STRUCTURAL SUPPORT

1 : 100

2	95% SUBMISSION	07.07.06	SRB
1	UPDATED FOR PRICING	07.04.11	SRB
0	FOR PRICING	07.03.30	SRB


**WOLFROM** ENGINEERING LTD  
CONSULTING ENGINEERS  
3445 WARDLAW AVENUE  
WINNIPEG, CANADA R3L 0L5  
(204)452-0041 FAX: 284-8680  
E-Mail: info@wolfromeng.com

SEAL

JOB TITLE  
**VALOUR COMMUNITY CENTRE  
GYMNASIUM ADDITION AND  
RENOVATIONS**  
715 TELFER STREET N. WINNIPEG


DRAWING TITLE  
**ROOF LEVEL  
FRAMING PLAN**

DRAWN BY SRB/JR	SCALE AS NOTED	DRAWING NO. <b>S-3</b>
FILE NO. W06440	DATE JULY 2007	REVISION NO. 2

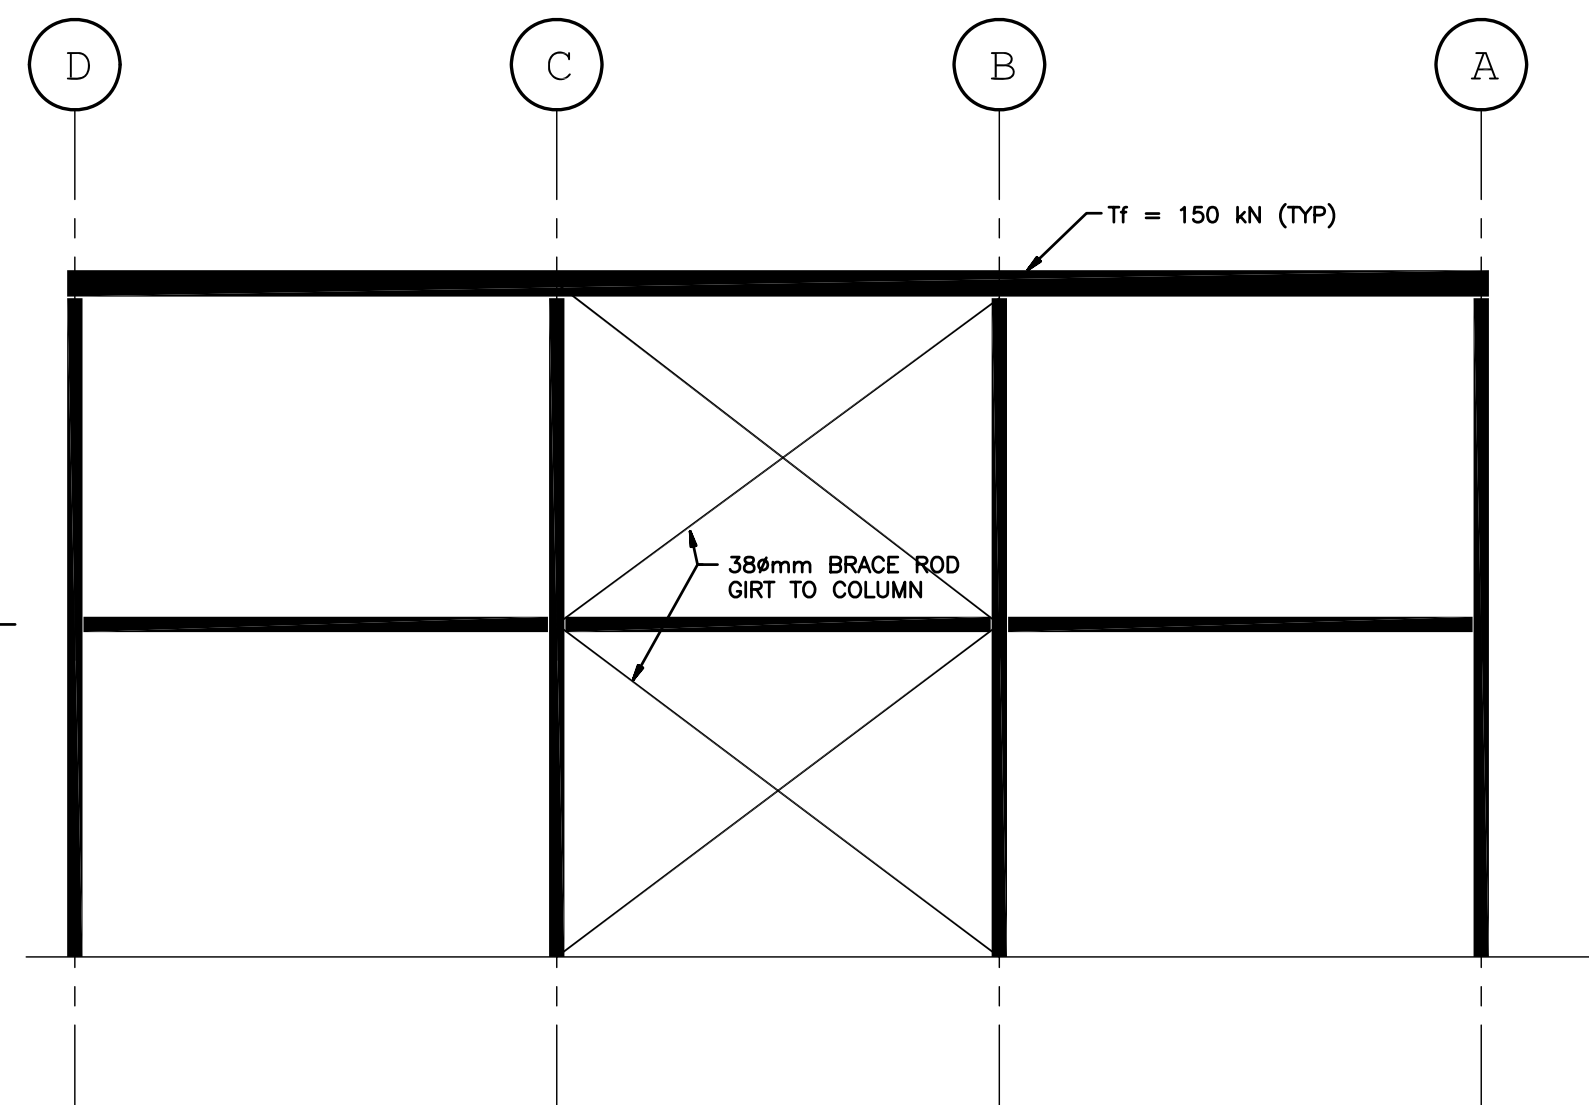


**A S-3** BRACING ELEVATION ALONG GRIDLINE '7'

1 : 100

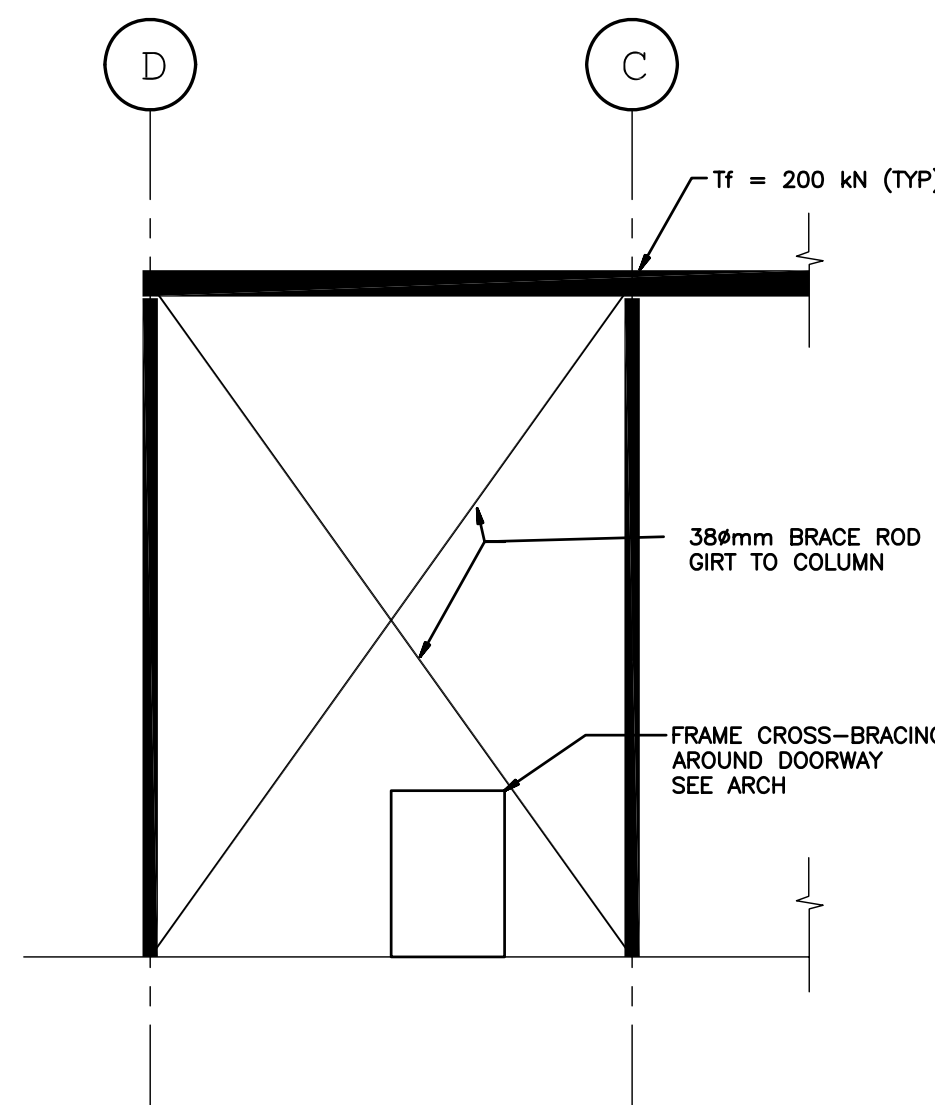

**B S-3** BRACING ELEVATION ALONG GRIDLINES 'A' AND 'D'

1 : 100

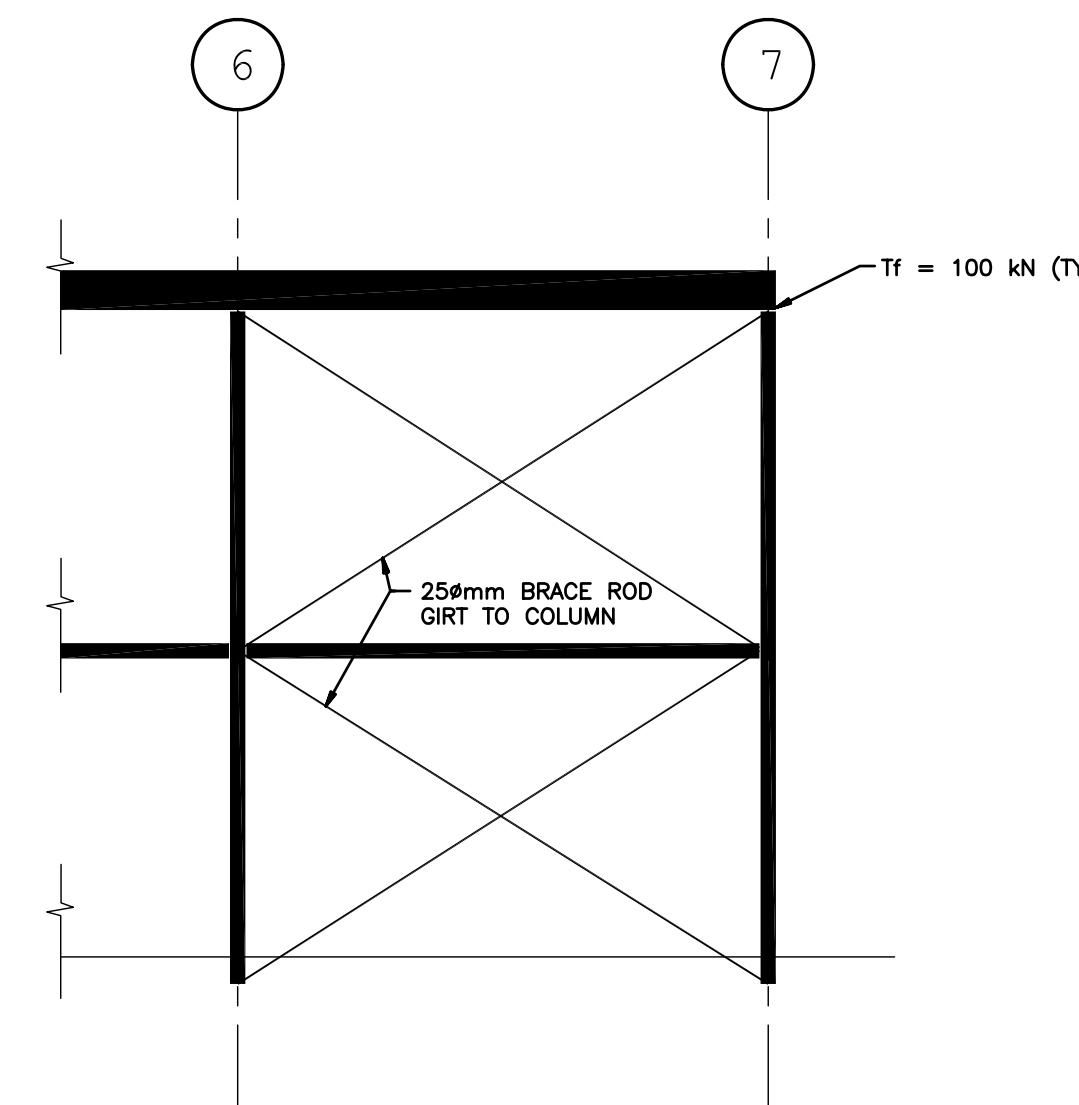

**C S-3** BRACING ELEVATION ALONG GRIDLINES 'A' AND 'D'

1 : 100