
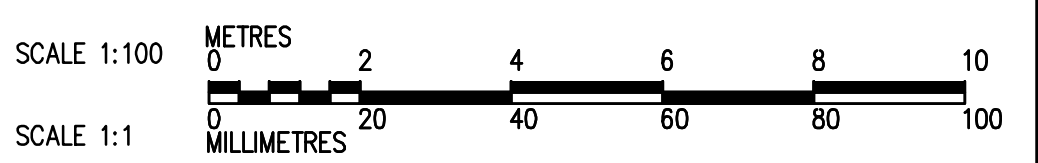


FIRST FLOOR PLAN
1:100

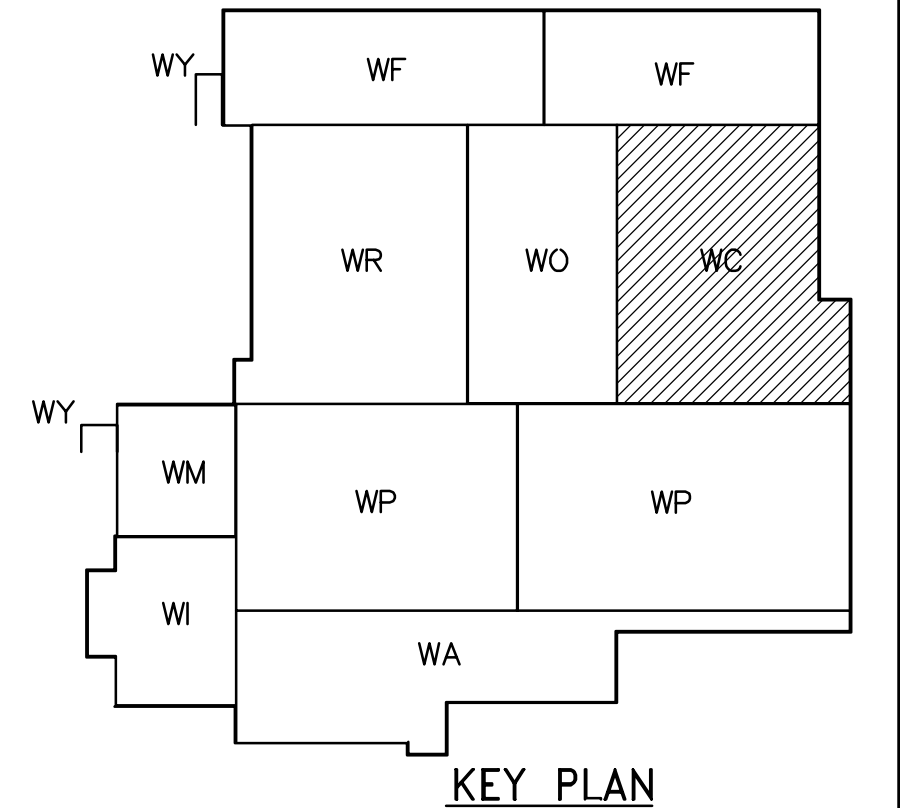

<p>Certificate of Authorization CH2M HILL Canada Ltd. No. 1441 Expiry: April 30, 2007</p>	<p>B.M. ELEV.</p> <p>INFORMATION ONLY</p>		<p>CH2M HILL Frederickson Cooper ARCHITECTS</p>	<p>EarthTech A Tyco International Ltd. Company</p>	ENGINEER'S SEAL	<p>THE CITY OF WINNIPEG WATER AND WASTE DEPARTMENT ENGINEERING DIVISION</p>
	<p>DESIGNED BY: JZ/SW</p> <p>DRAWN BY: JMcP</p> <p>SCALE: 1:100</p> <p>DATE: 2005/08/02</p>	<p>CHECKED BY: DL</p> <p>APPROVED BY: AHL</p> <p>RELEASED FOR CONSTRUCTION BY: R. SOROKOWSKI</p> <p>DATE: 2006/03/29</p>			<p>ORIGINAL SIGNED BY: D.K. CUDDINGTON</p> <p>DATE: 2006/03/29</p> <p>CONSULTANT DRAWING NO.: WC-H0112</p>	