
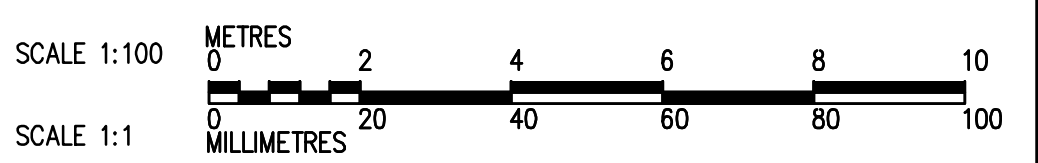


THIRD FLOOR PLAN  
1:100

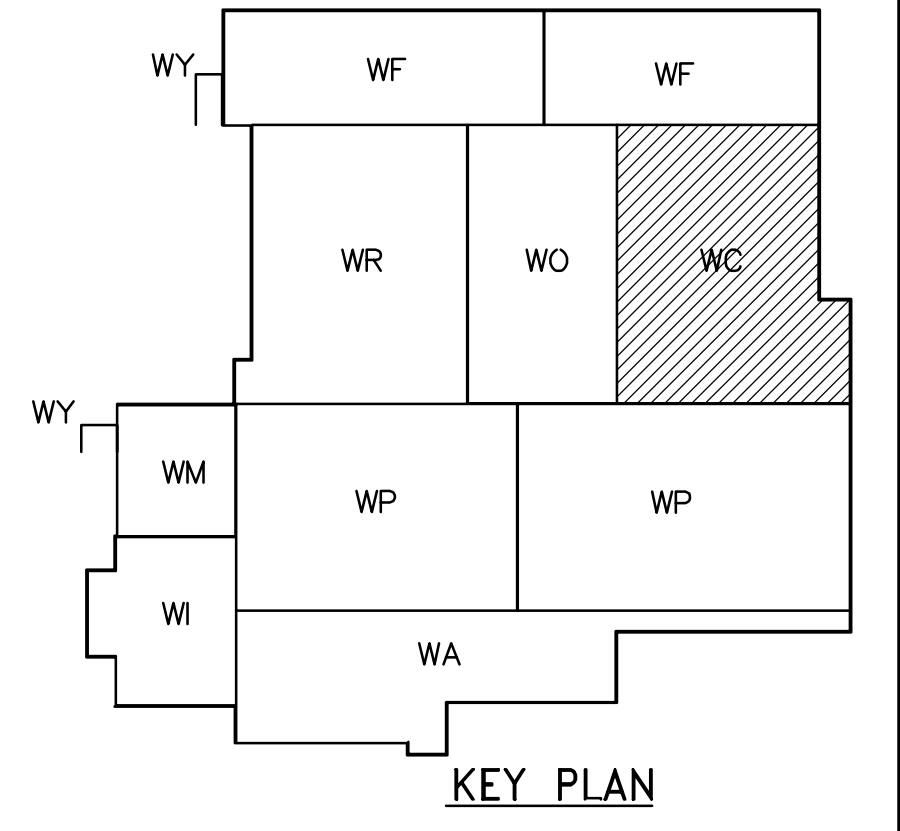

<p>Certificate of Authorization CH2M HILL Canada Ltd. No. 1441 Expiry: April 30, 2007</p>	<p><b>INFORMATION ONLY</b></p>		<p>Frederickson Cooper ARCHITECTS</p>	<p>1700 International US Company</p>	<p>ENGINEER'S SEAL</p> <p>ORIGINAL SIGNED BY D.K. CUDDINGTON</p> <p>2006/03/29</p>	<p>THE CITY OF WINNIPEG WATER AND WASTE DEPARTMENT ENGINEERING DIVISION</p>	<p>CITY FILE NUMBER</p>														
	<table border="1"> <tr> <td>02</td> <td>ISSUED FOR CONSTRUCTION</td> <td>06/07/28</td> <td>SW</td> </tr> <tr> <td>01</td> <td>742-2005 ADDENDUM 5</td> <td>06/05/19</td> <td>SW</td> </tr> <tr> <td>00</td> <td>ISSUED FOR TENDER</td> <td>06/03/29</td> <td>SW</td> </tr> <tr> <td>NO.</td> <td>REVISIONS</td> <td>DATE</td> <td>BY</td> </tr> </table>	02	ISSUED FOR CONSTRUCTION	06/07/28	SW		01	742-2005 ADDENDUM 5	06/05/19	SW	00	ISSUED FOR TENDER	06/03/29	SW	NO.	REVISIONS	DATE	BY	<p>DESIGNED BY JZ</p> <p>DRAWN BY JMcP</p> <p>SCALE: 1:100</p> <p>DATE 2005/08/02</p>	<p>CHECKED BY DL</p> <p>APPROVED BY AHL</p> <p>RELEASED FOR CONSTRUCTION BY: R. SOROKOWSKI</p> <p>DATE 2006/03/29</p>	<p>CONSULTANT DRAWING NO. WC-H0132</p>
02	ISSUED FOR CONSTRUCTION	06/07/28	SW																		
01	742-2005 ADDENDUM 5	06/05/19	SW																		
00	ISSUED FOR TENDER	06/03/29	SW																		
NO.	REVISIONS	DATE	BY																		