
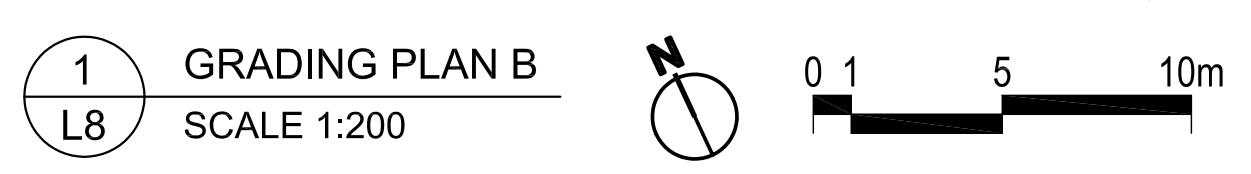


FILE NAME: 7026-Bronx-Tender.dwg
 DATE: 18-JAN-2008
 DESCRIPTION: LG-GRADING-B
 PROJECT No.: PPRD 2006-005
 ADDRESS: WINNIPEG, MANITOBA

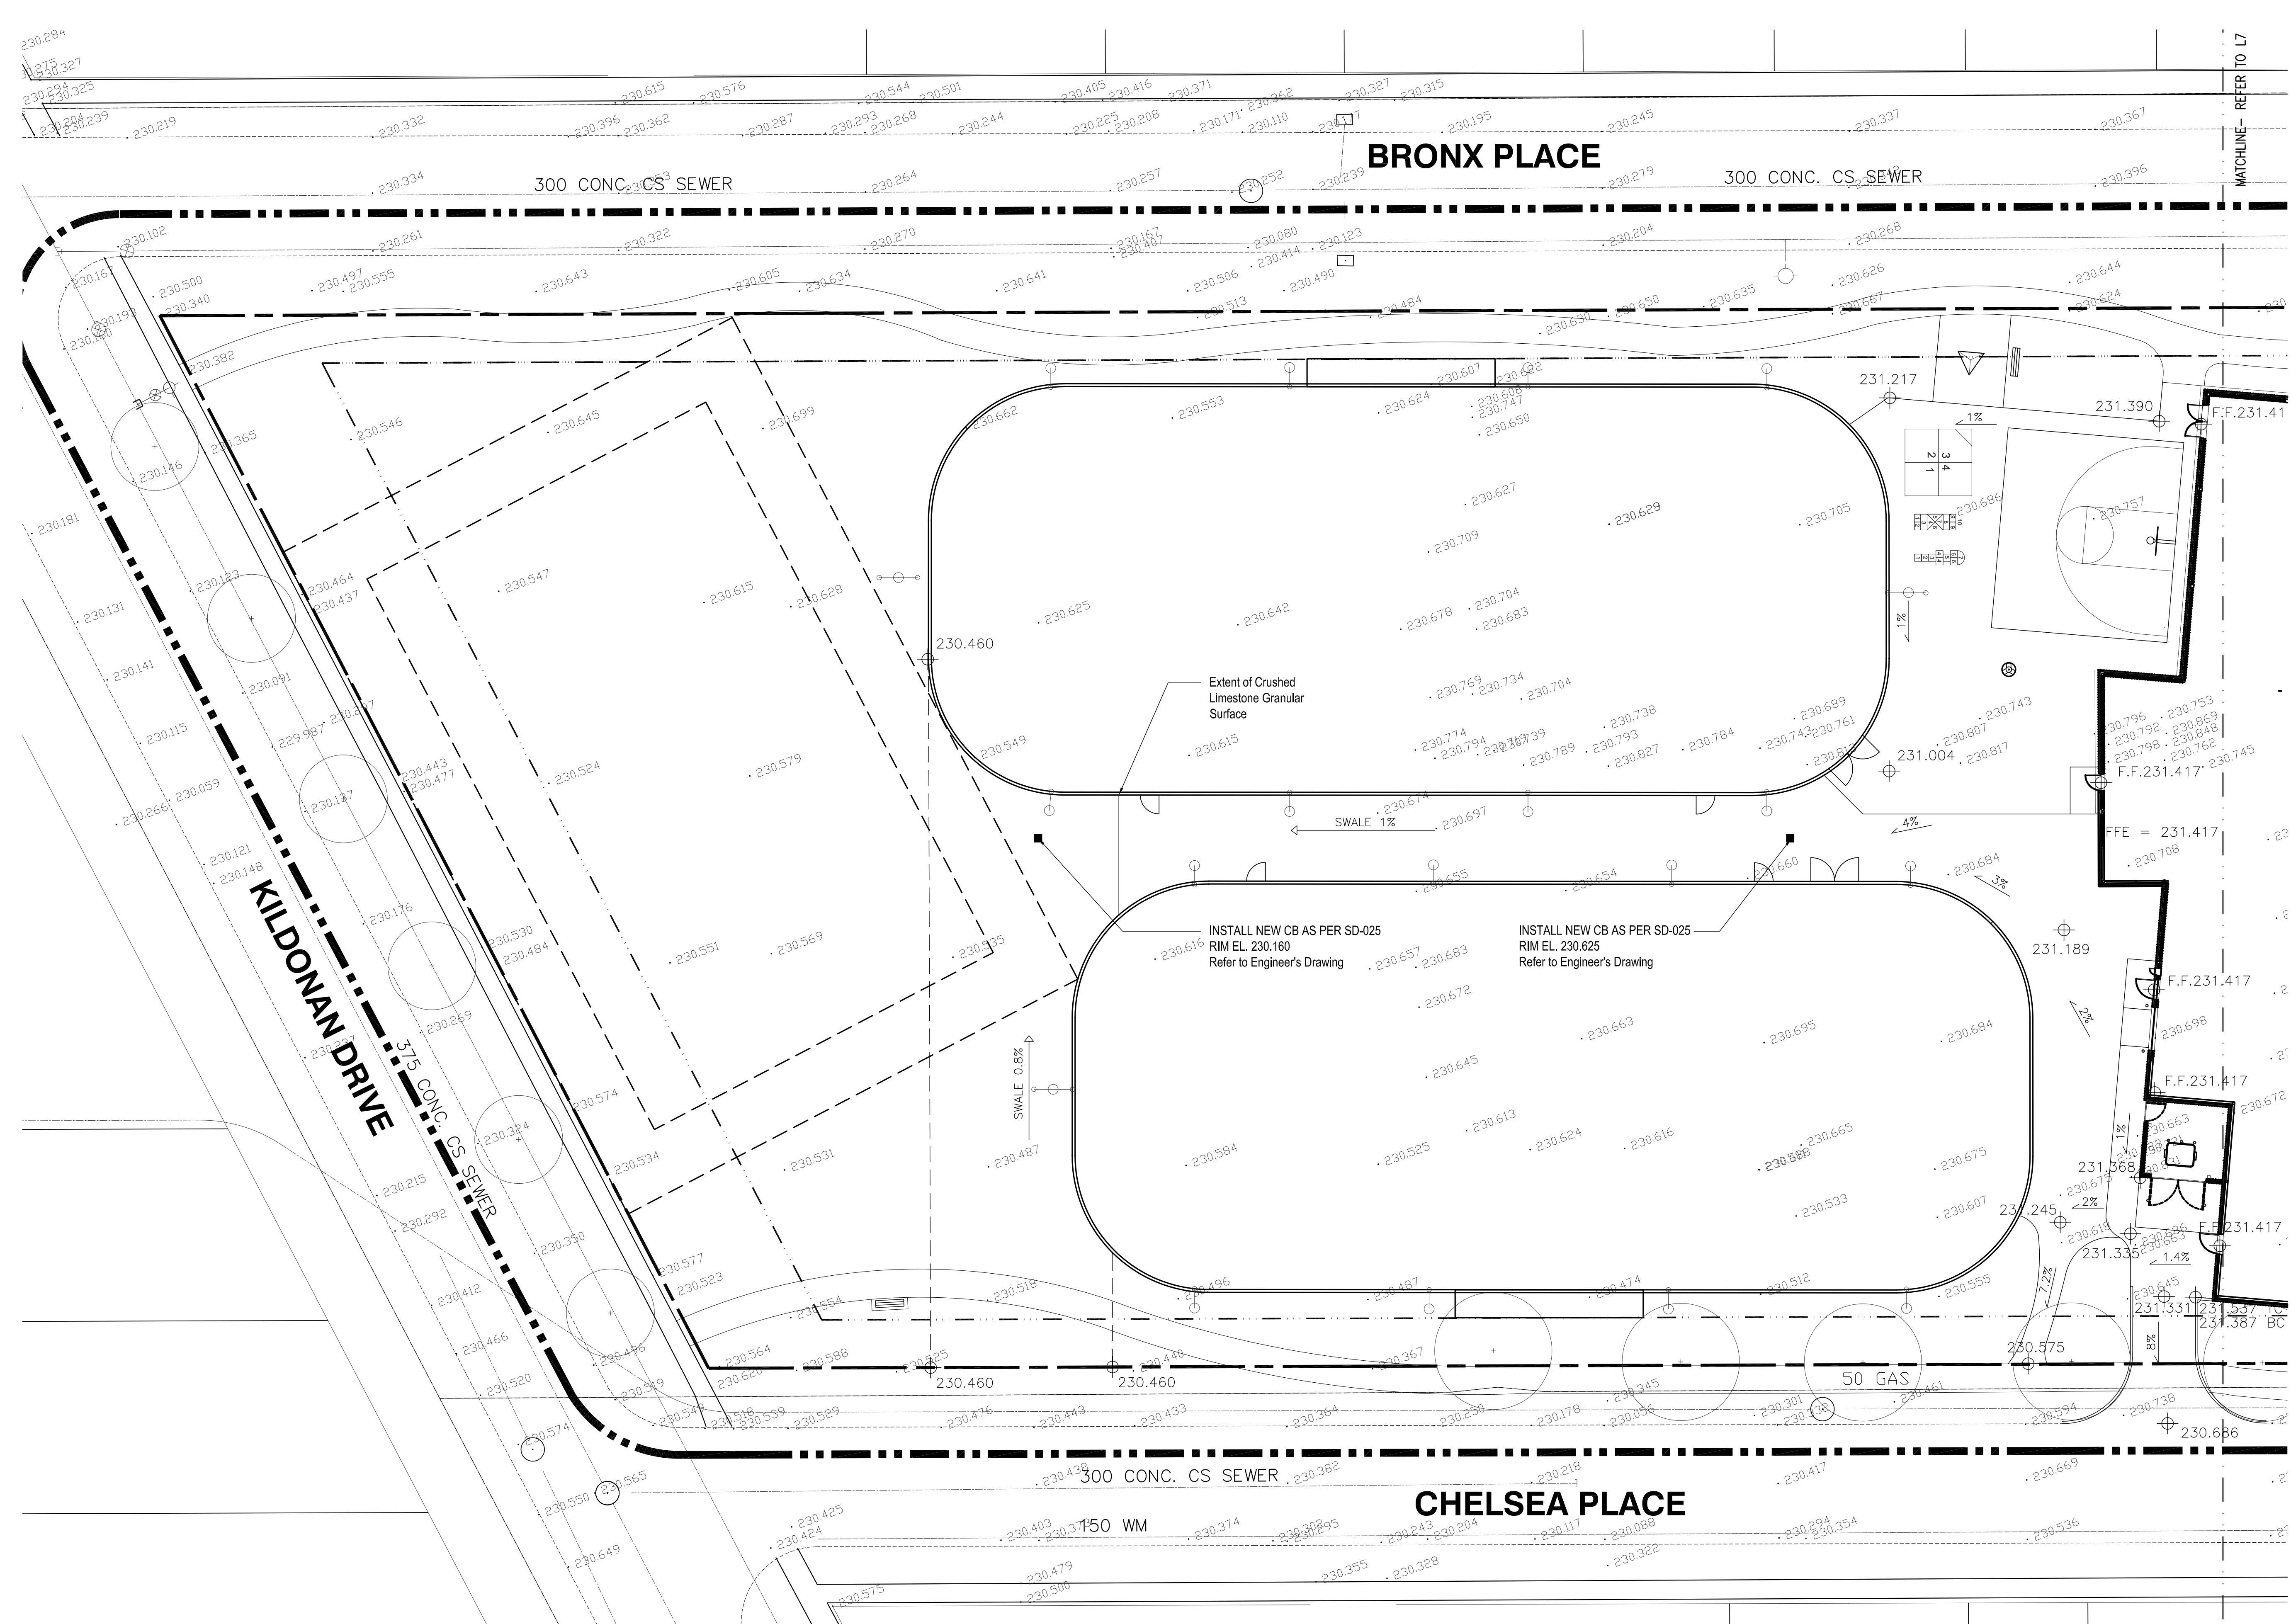

LEGEND

- PROPERTY LINE
- LIMIT OF WORK
- LINE OF SET BACK
- MATCH LINE
- EXISTING FENCE
- EXISTING CURB TO REMAIN
- EXISTING SIDEWALK
- EXISTING LIGHT STANDARD
- EXISTING TREE
- PROPOSED CHAIN LINK FENCE
- PROPOSED CURB
- PARKING PAINTED AREA
- GRADING
- EXISTING SPOT ELEVATION
- PROPOSED SPOT ELEVATION
- TOP OF CURB
- BOTTOM OF CURB
- CATCH BASIN RIM ELEVATION
- INVERT ELEVATION
- HIGH POINT
- PERCENTAGE SLOPE
- DITCH / SWALE
- PROPOSED CATCH BASIN
- PROPOSED MANHOLE
- PROPOSED CURB INLET
- PROPOSED GATE VALVE
- EXISTING WATERMAIN
- EXISTING WASTEWATER
- EXISTING LAND DRAINAGE SEWER
- EXISTING GAS MAIN
- EXISTING GATE VALVE
- EXISTING CURB STOP
- EXISTING CATCH BASIN
- EXISTING CURB INLET
- EXISTING MANHOLE
- EXISTING HYDRANT
- EXISTING UTILITY POLE
- EXISTING GUY WIRE
- EXISTING HYDRO TOWER
- EXISTING SIGN
- EXISTING MTS PEDESTAL

NOTES :
 THIS DRAWING MUST NOT BE SCALED.
 THE CONTRACTOR SHALL VERIFY ALL DIMENSIONS, DATUMS, AND LEVELS PRIOR TO COMMENCEMENT OF WORK. ALL ERRORS AND OMISSIONS TO BE REPORTED TO THE CONTRACT ADMINISTRATOR BEFORE PROCEEDING.
 VARIATIONS AND MODIFICATIONS TO WORK SHOWN ON THESE DRAWINGS SHALL NOT BE CARRIED OUT WITHOUT WRITTEN PERMISSION OF THE CONTRACT ADMINISTRATOR.
 THIS DRAWING IS THE EXCLUSIVE PROPERTY OF NUMBER TEN ARCHITECTURAL GROUP AND THE COPYRIGHT IN THE SAME BEING RESERVED TO THEM. IT MAY BE REPRODUCED ONLY WITH THE PERMISSION OF THE CITY OF WINNIPEG.

**CONFIDENTIAL
 DO NOT COPY**

SCATLIFF+MILLER+MURRAY
 landscape architecture urban design golf course design bridge architecture 3d simulation
 Winnipeg Calgary Beijing
 48 206.023.4444
 204 942.0981
 250 340.2106

numberTEN
 architectural group
 architecture • interior design • graphic design

NO.	REVISION/ISSUE/PLOTTED	DATE
1	ISSUED FOR 40% REVIEW	26-OCT-2007
2	ISSUED FOR 80% REVIEW	7-DEC-2007
3	ISSUED FOR 100% REVIEW	11-JAN-2008
4	ISSUED FOR TENDER	18-JAN-2008
5		
6		

NO.	REVISION/DESCRIPTION	BY	DATE

DRAWN BY: CO/ME
 DATE: 18-JAN-2008
 CHECKED BY: DM
 USER APPROVAL
 APPROVED

CITY OF WINNIPEG
 PLANNING, PROPERTY AND DEVELOPMENT DEPARTMENT
 CIVIC ACCOMMODATIONS DIVISION
 300 - 65 GARRY ST. R3C 4K4

PROJECT
 BRONX PARK COMMUNITY CENTRE
 HOME OF
 GOOD NEIGHBOURS SENIOR CENTRE
 WINNIPEG, MANITOBA

SHEET TITLE
 GRADING PLAN - B