


NOTES :

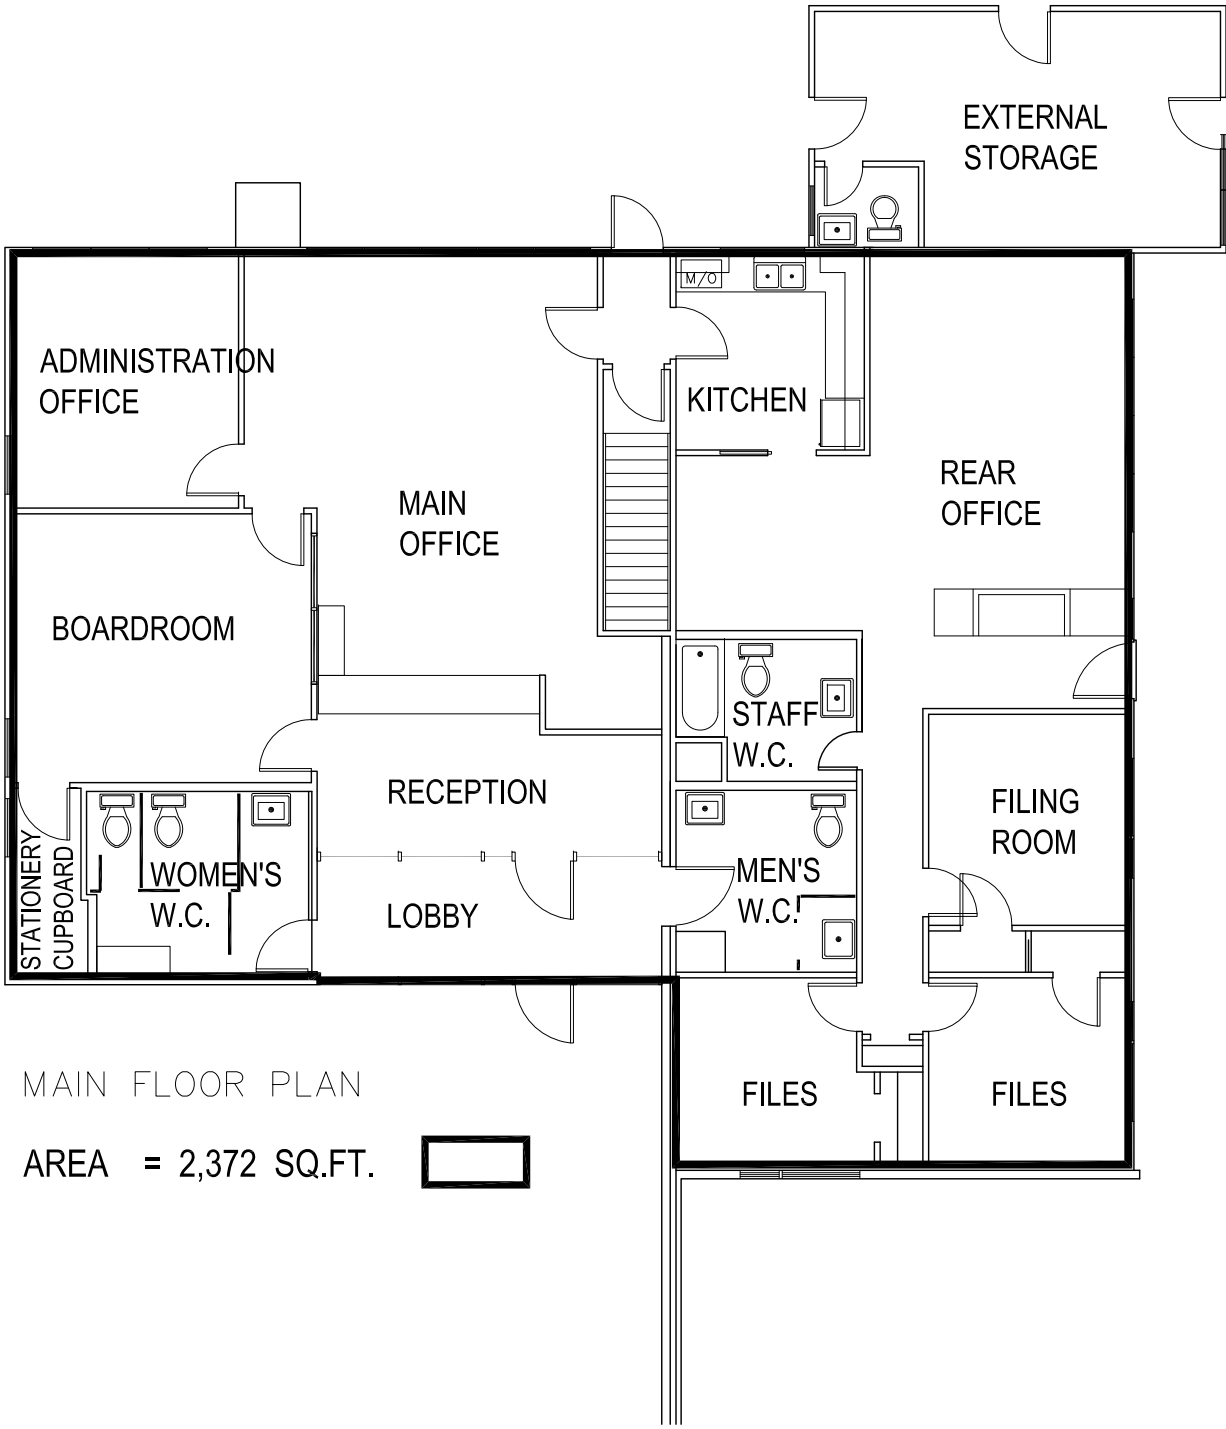


MAIN FLOOR PLAN

AREA = 2,372 SQ.FT.



NO.	REVISION/DESCRIPTION	BY	DATE
SEALS			

DRAWN BY	TC	CHECKED BY	APPROVED
DATE	2007.11.27	USER APPROVAL	


**CITY OF WINNIPEG
 PLANNING, PROPERTY &
 DEVELOPMENT DEPARTMENT
 CIVIC ACCOMMODATIONS DIVISION
 300- 65 GARRY ST. R3C 4K4**

PROJECT
 Brookside Cemetary
 Office
 3001 Notre Dame Ave

SHEET TITLE
 MAIN FLOOR PLAN

SCALE	PROJECT NO.	SHEET NO.
		A-1