


Ownership of Documents:
 Drawings and specifications as instruments of service are and shall remain the property of the Architect whether the project for which they are made is executed or not. They are not to be used by the owner on other projects or extensions to this project except by agreement in writing and with appropriate compensation to the Architect.

This drawing shall not be scaled. Follow given dimensions only.


ALL DIMENSIONS ARE APPROXIMATE

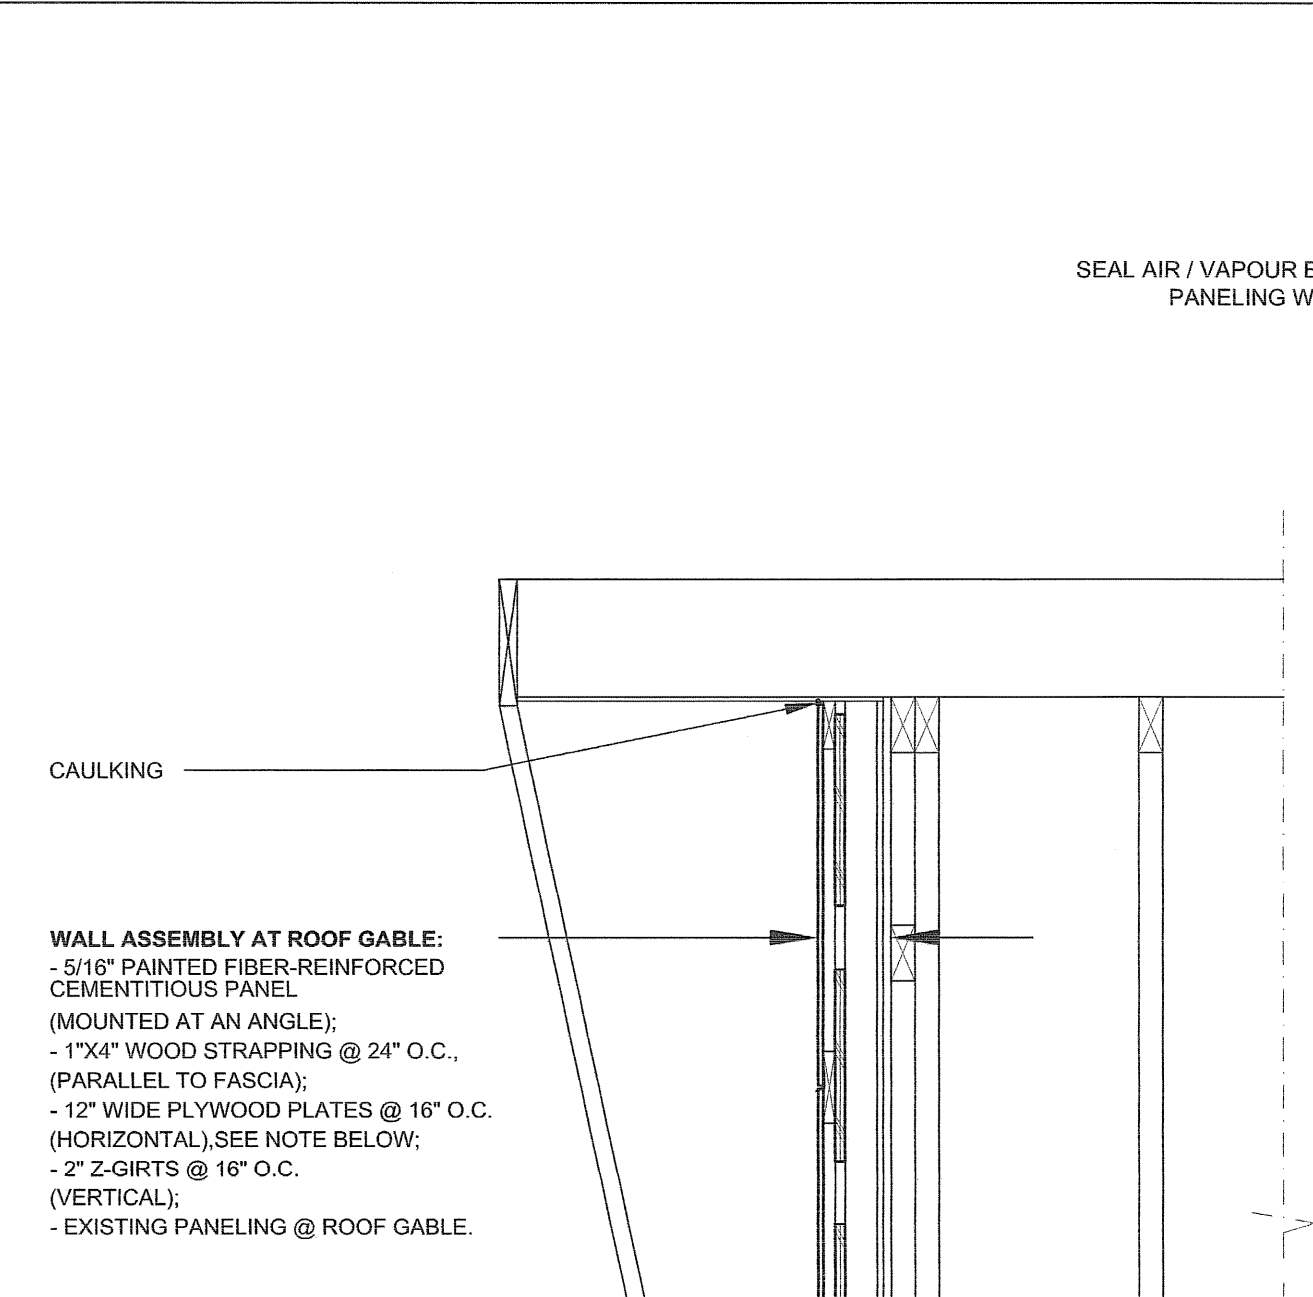


WALL ASSEMBLY AT ROOF GABLE:
 - 5/16" PAINTED FIBER-REINFORCED CEMENTITIOUS PANEL (MOUNTED AT AN ANGLE);
 - 1"x4" WOOD STRAPPING @ 24" O.C. (PARALLEL TO FASCIA);
 - 12" WIDE PLYWOOD PLATES @ 16" O.C. (HORIZONTAL); SEE NOTE BELOW;
 - 2" Z-GIRTS @ 16" O.C. (VERTICAL);
 - EXISTING PANELING @ ROOF GABLE.

NOTE: -12" PLYWOOD PLATES THICKNESS TO BE DETERMINED ON SITE IN ORDER TO PROVIDE SAME PLANE FOR FIBER-REINFORCED CEMENTITIOUS PANELS AT CONCRETE BLOCK WALL AND ROOF GABLE.


4 Detail Section
 A-3 Scale: 3" = 1'-0"

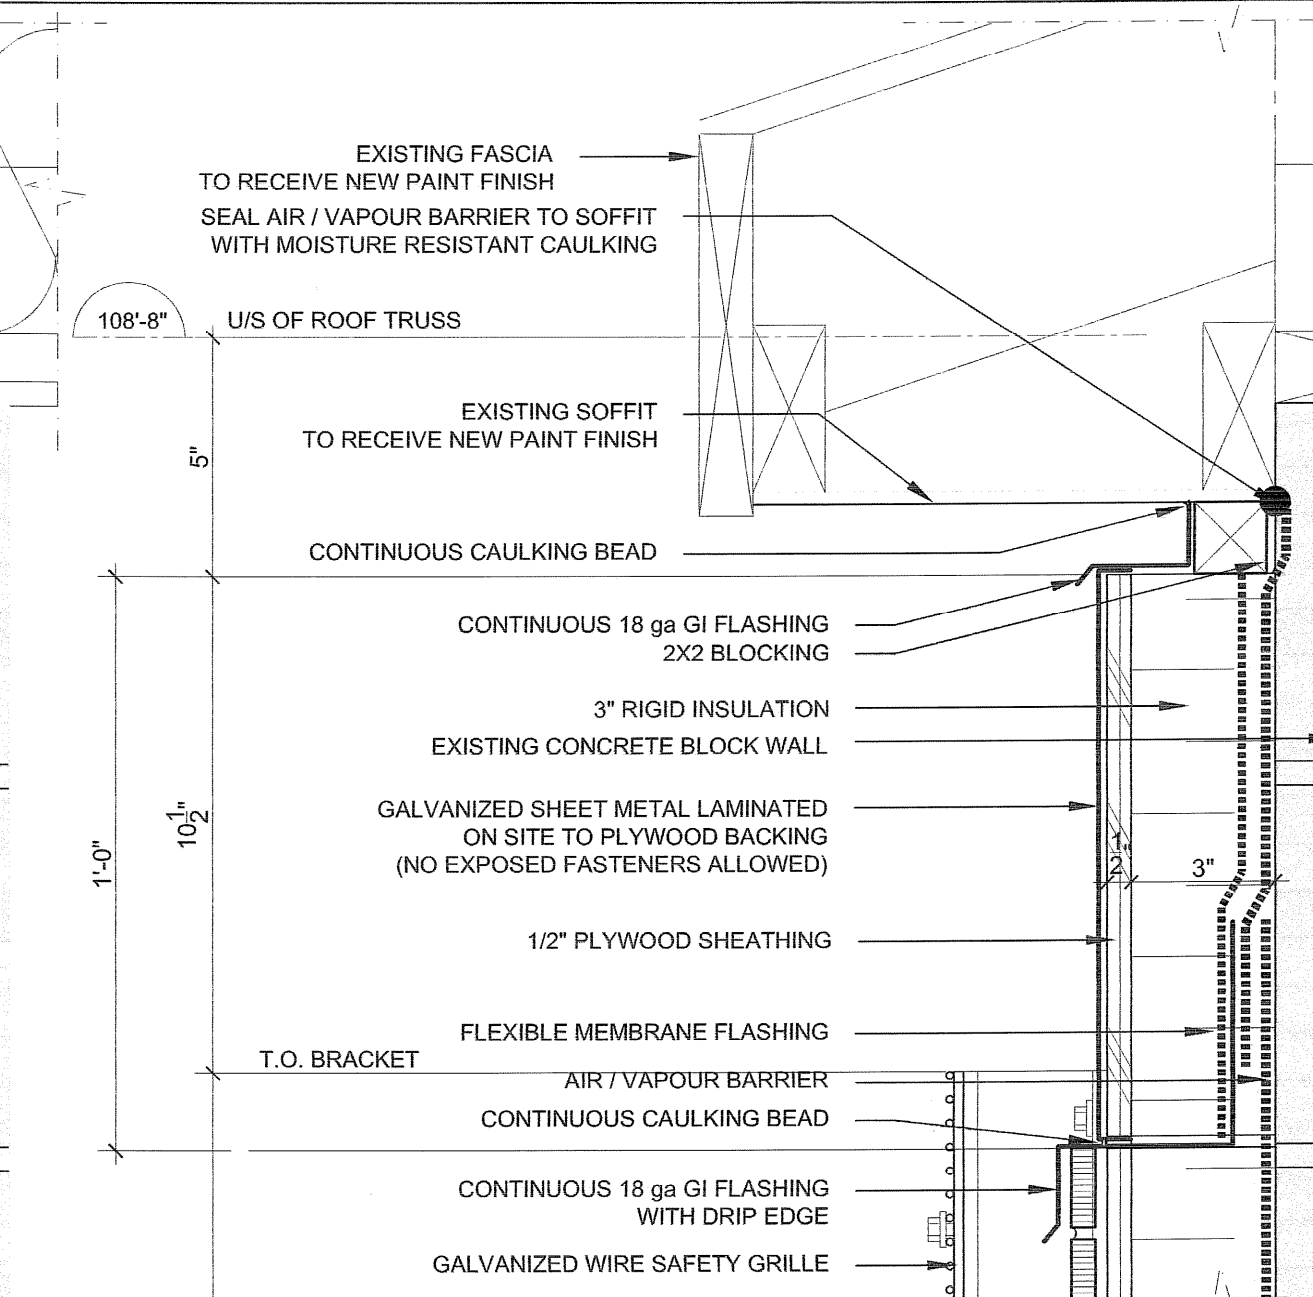


5 Detail Section
 A-3 Scale: 3" = 1'-0"

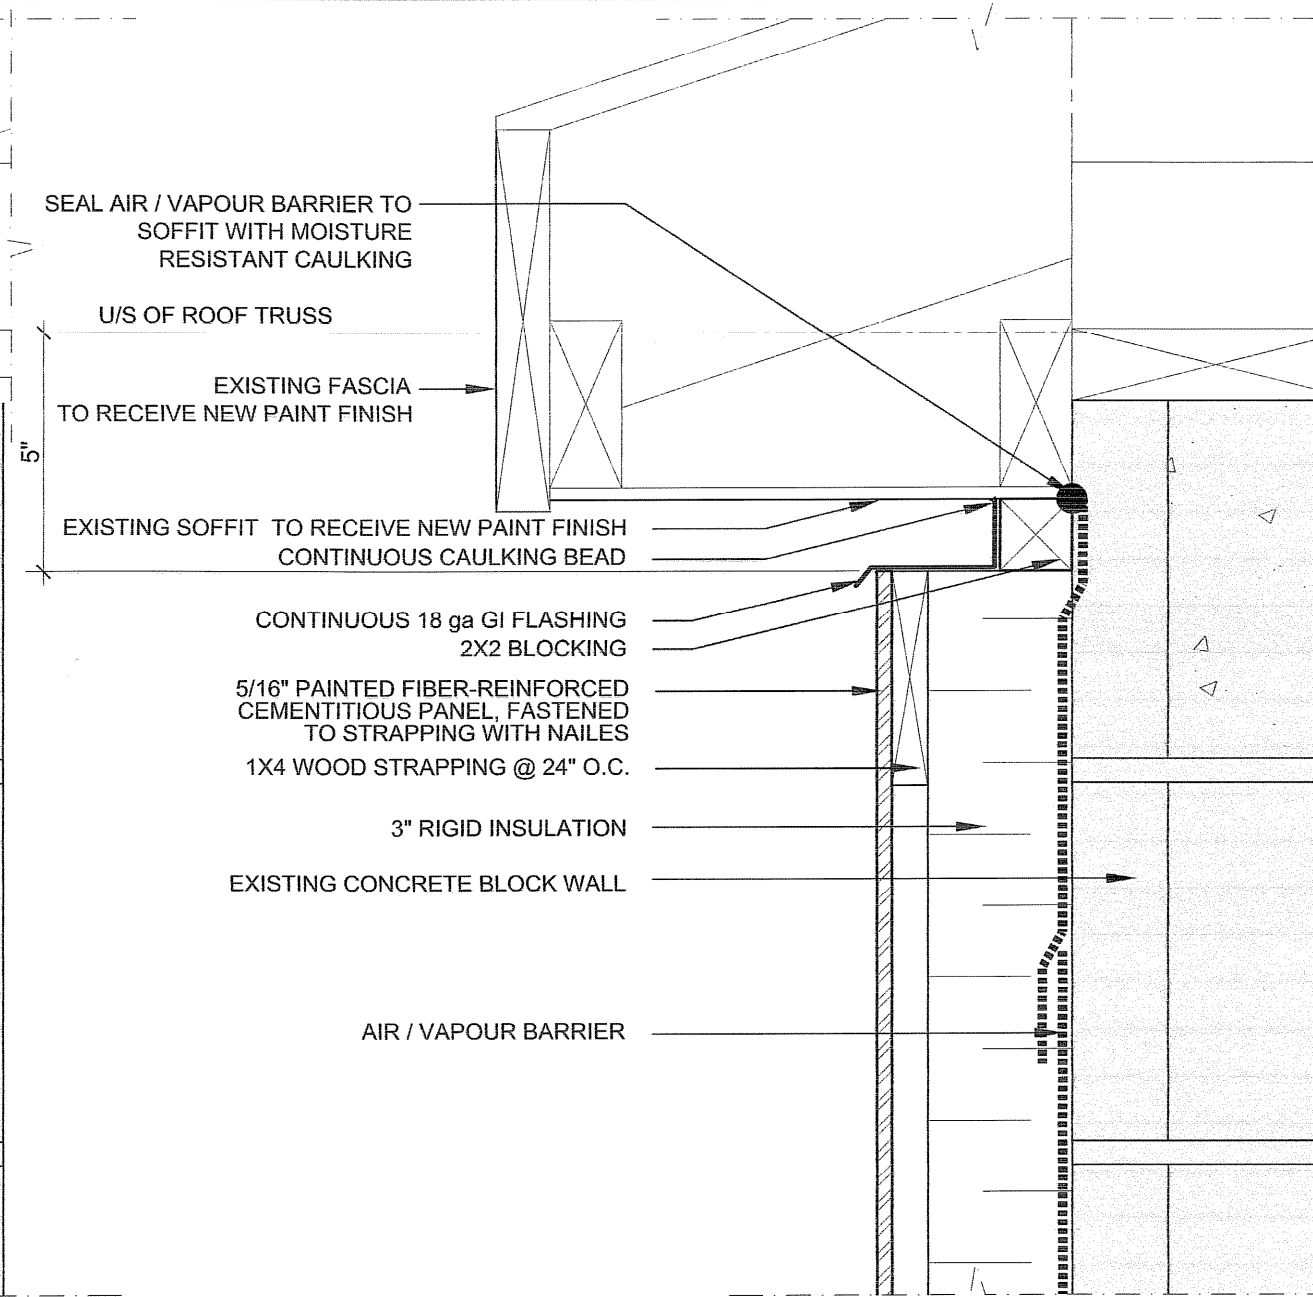


6 Detail Section
 A-3 Scale: 3" = 1'-0"

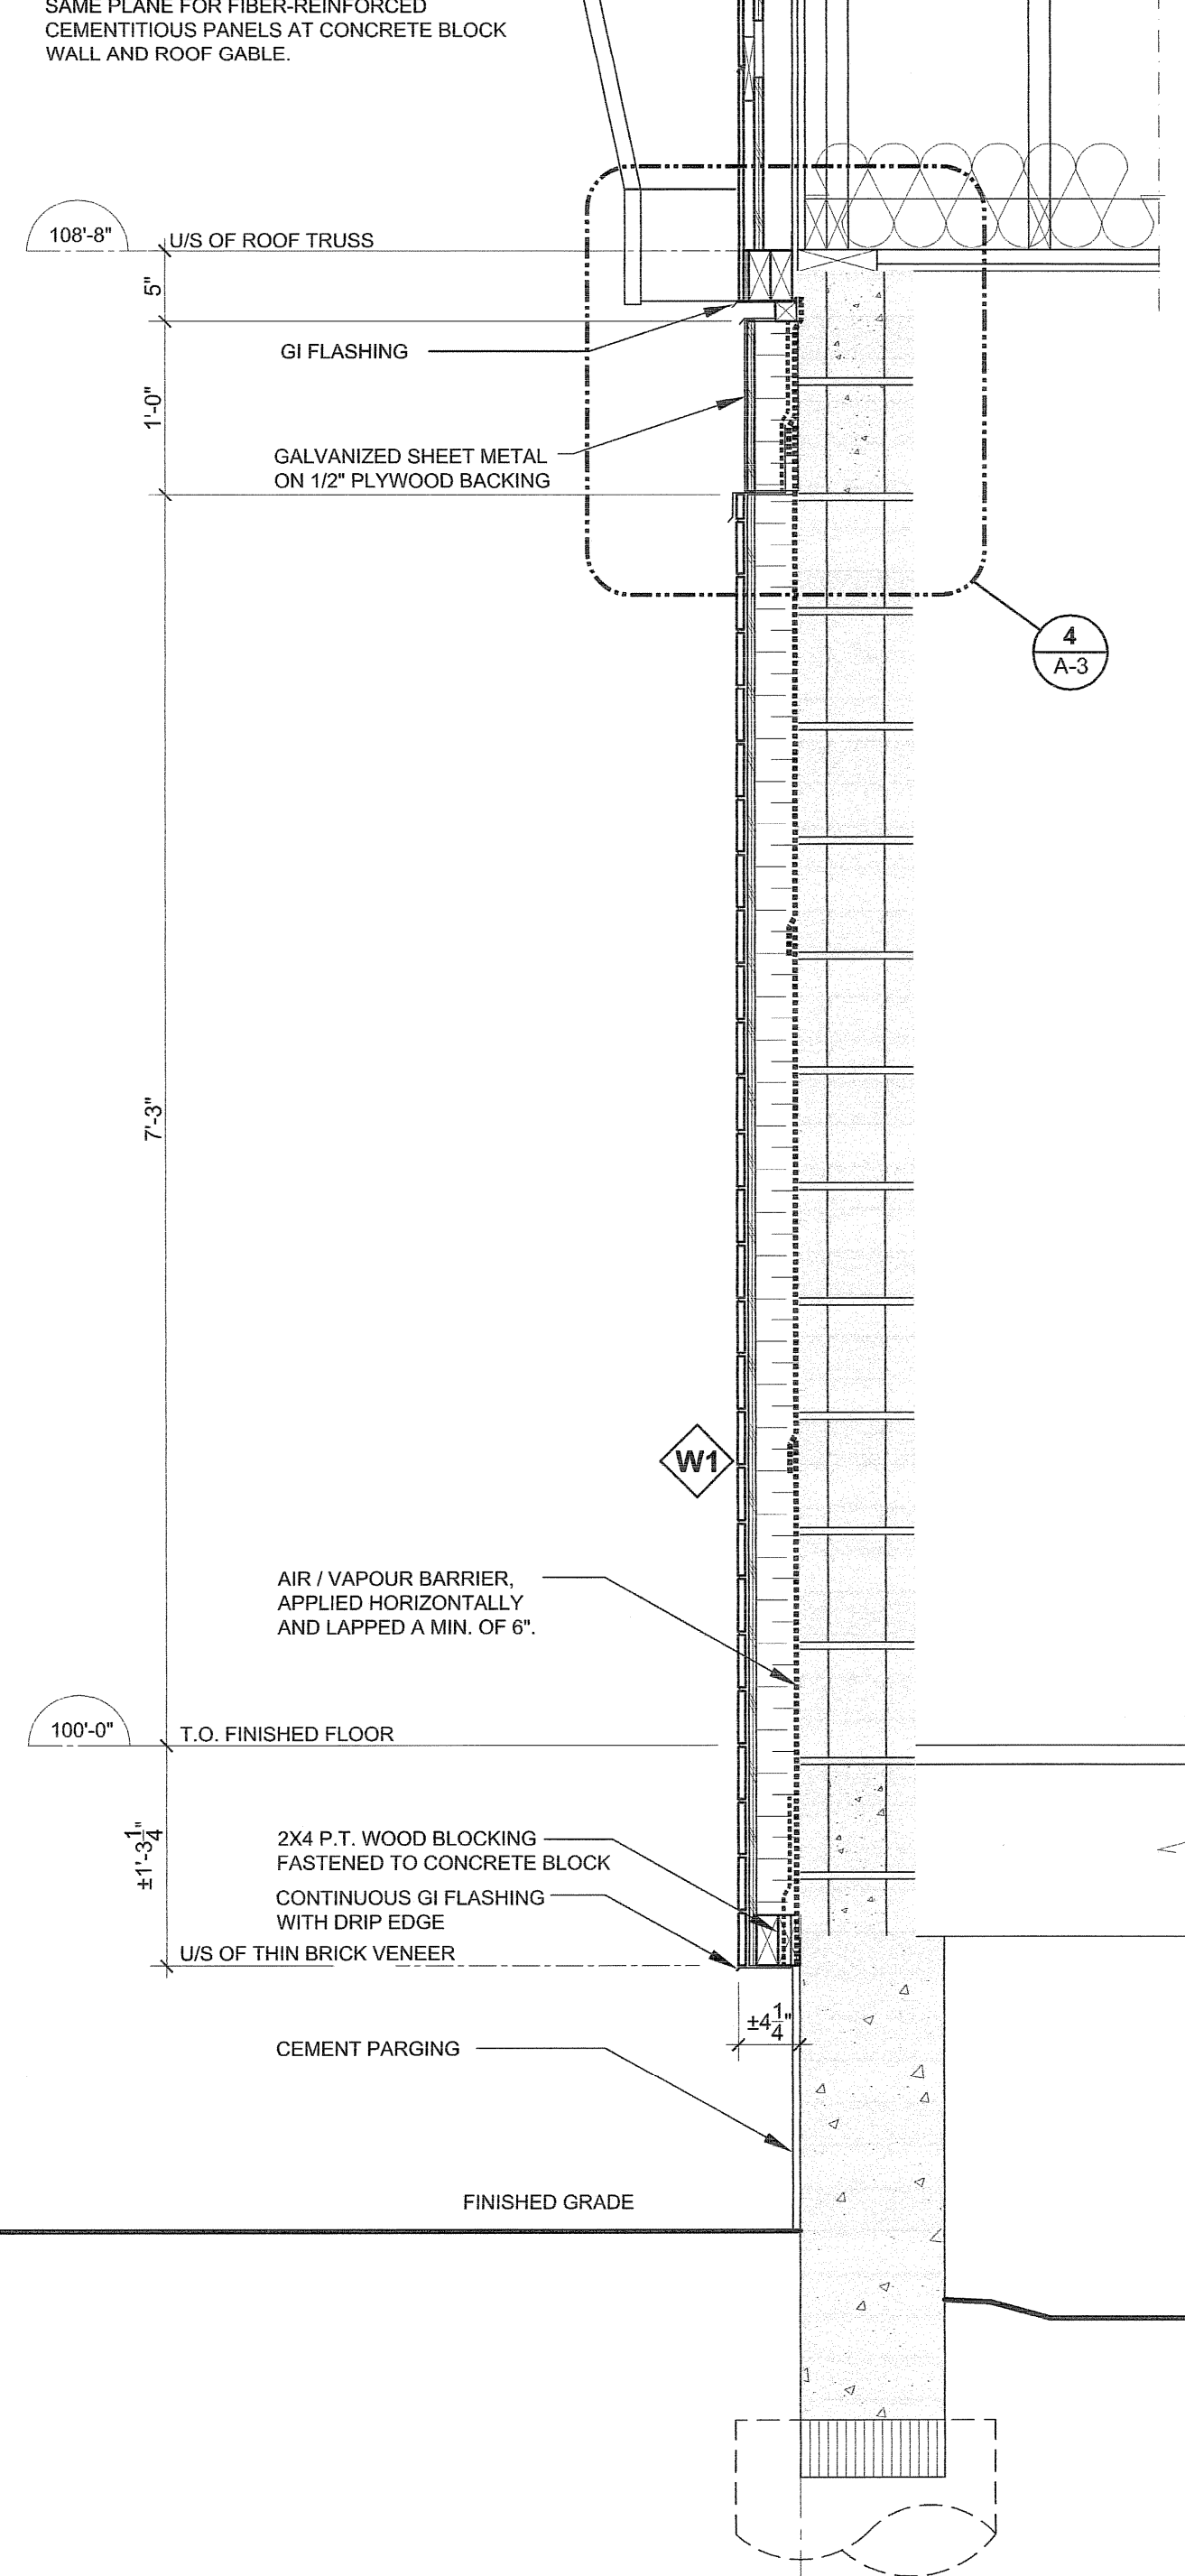


1 Wall Section
 A-3 Scale: 1" = 1'-0"

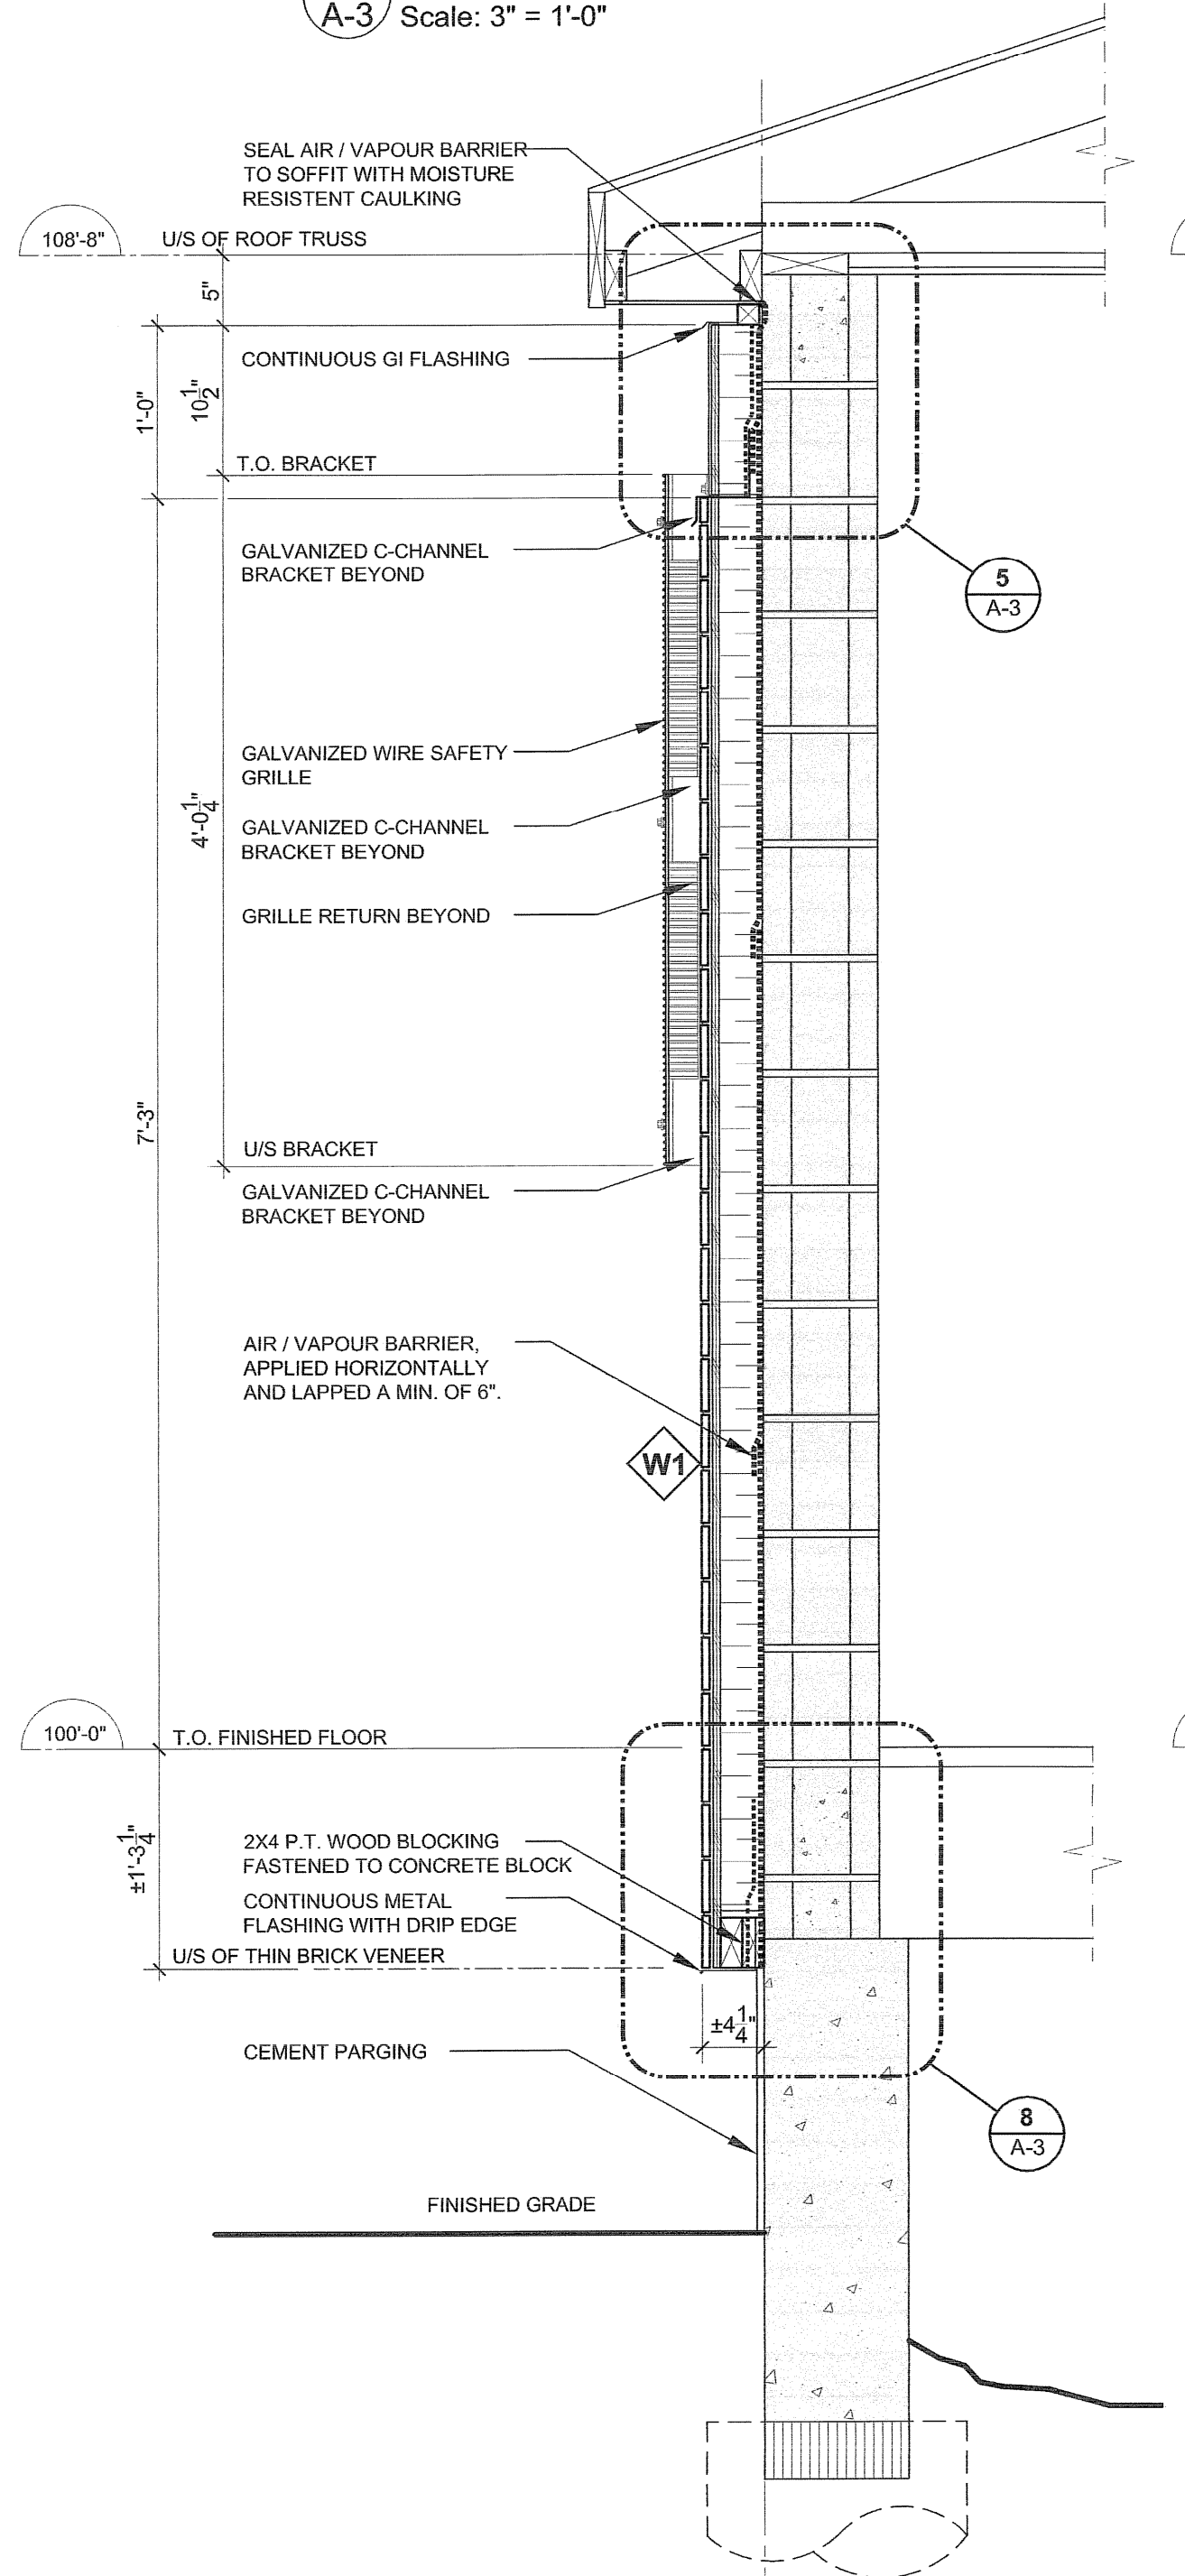

2 Wall Section
 A-3 Scale: 1" = 1'-0"

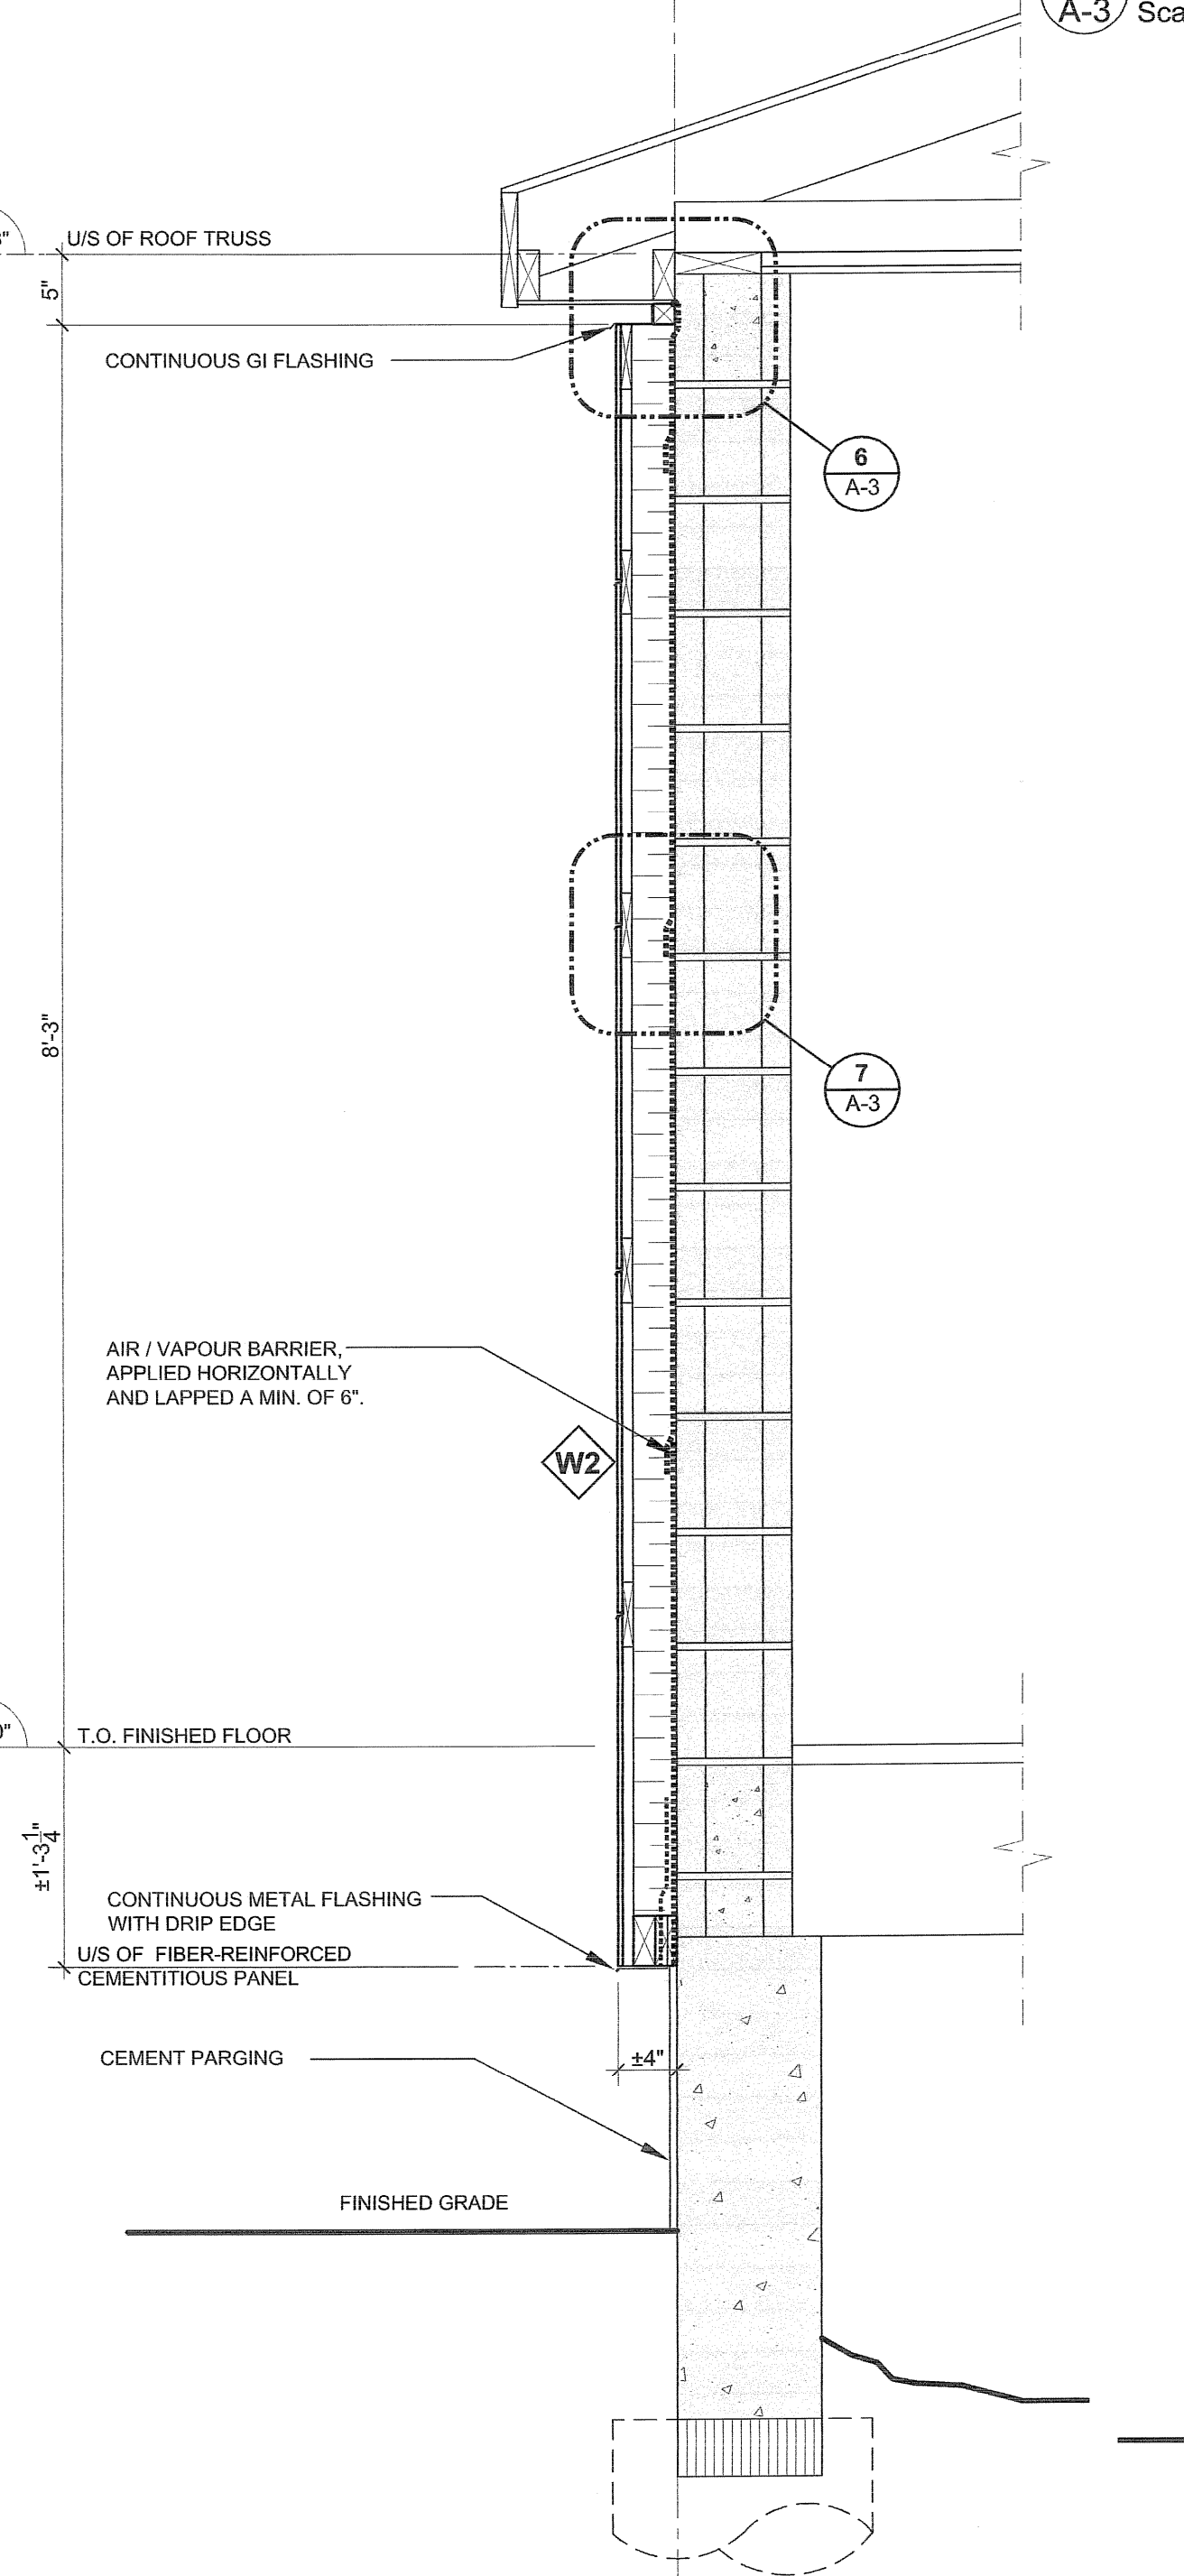


3 Wall Section
 A-3 Scale: 1" = 1'-0"

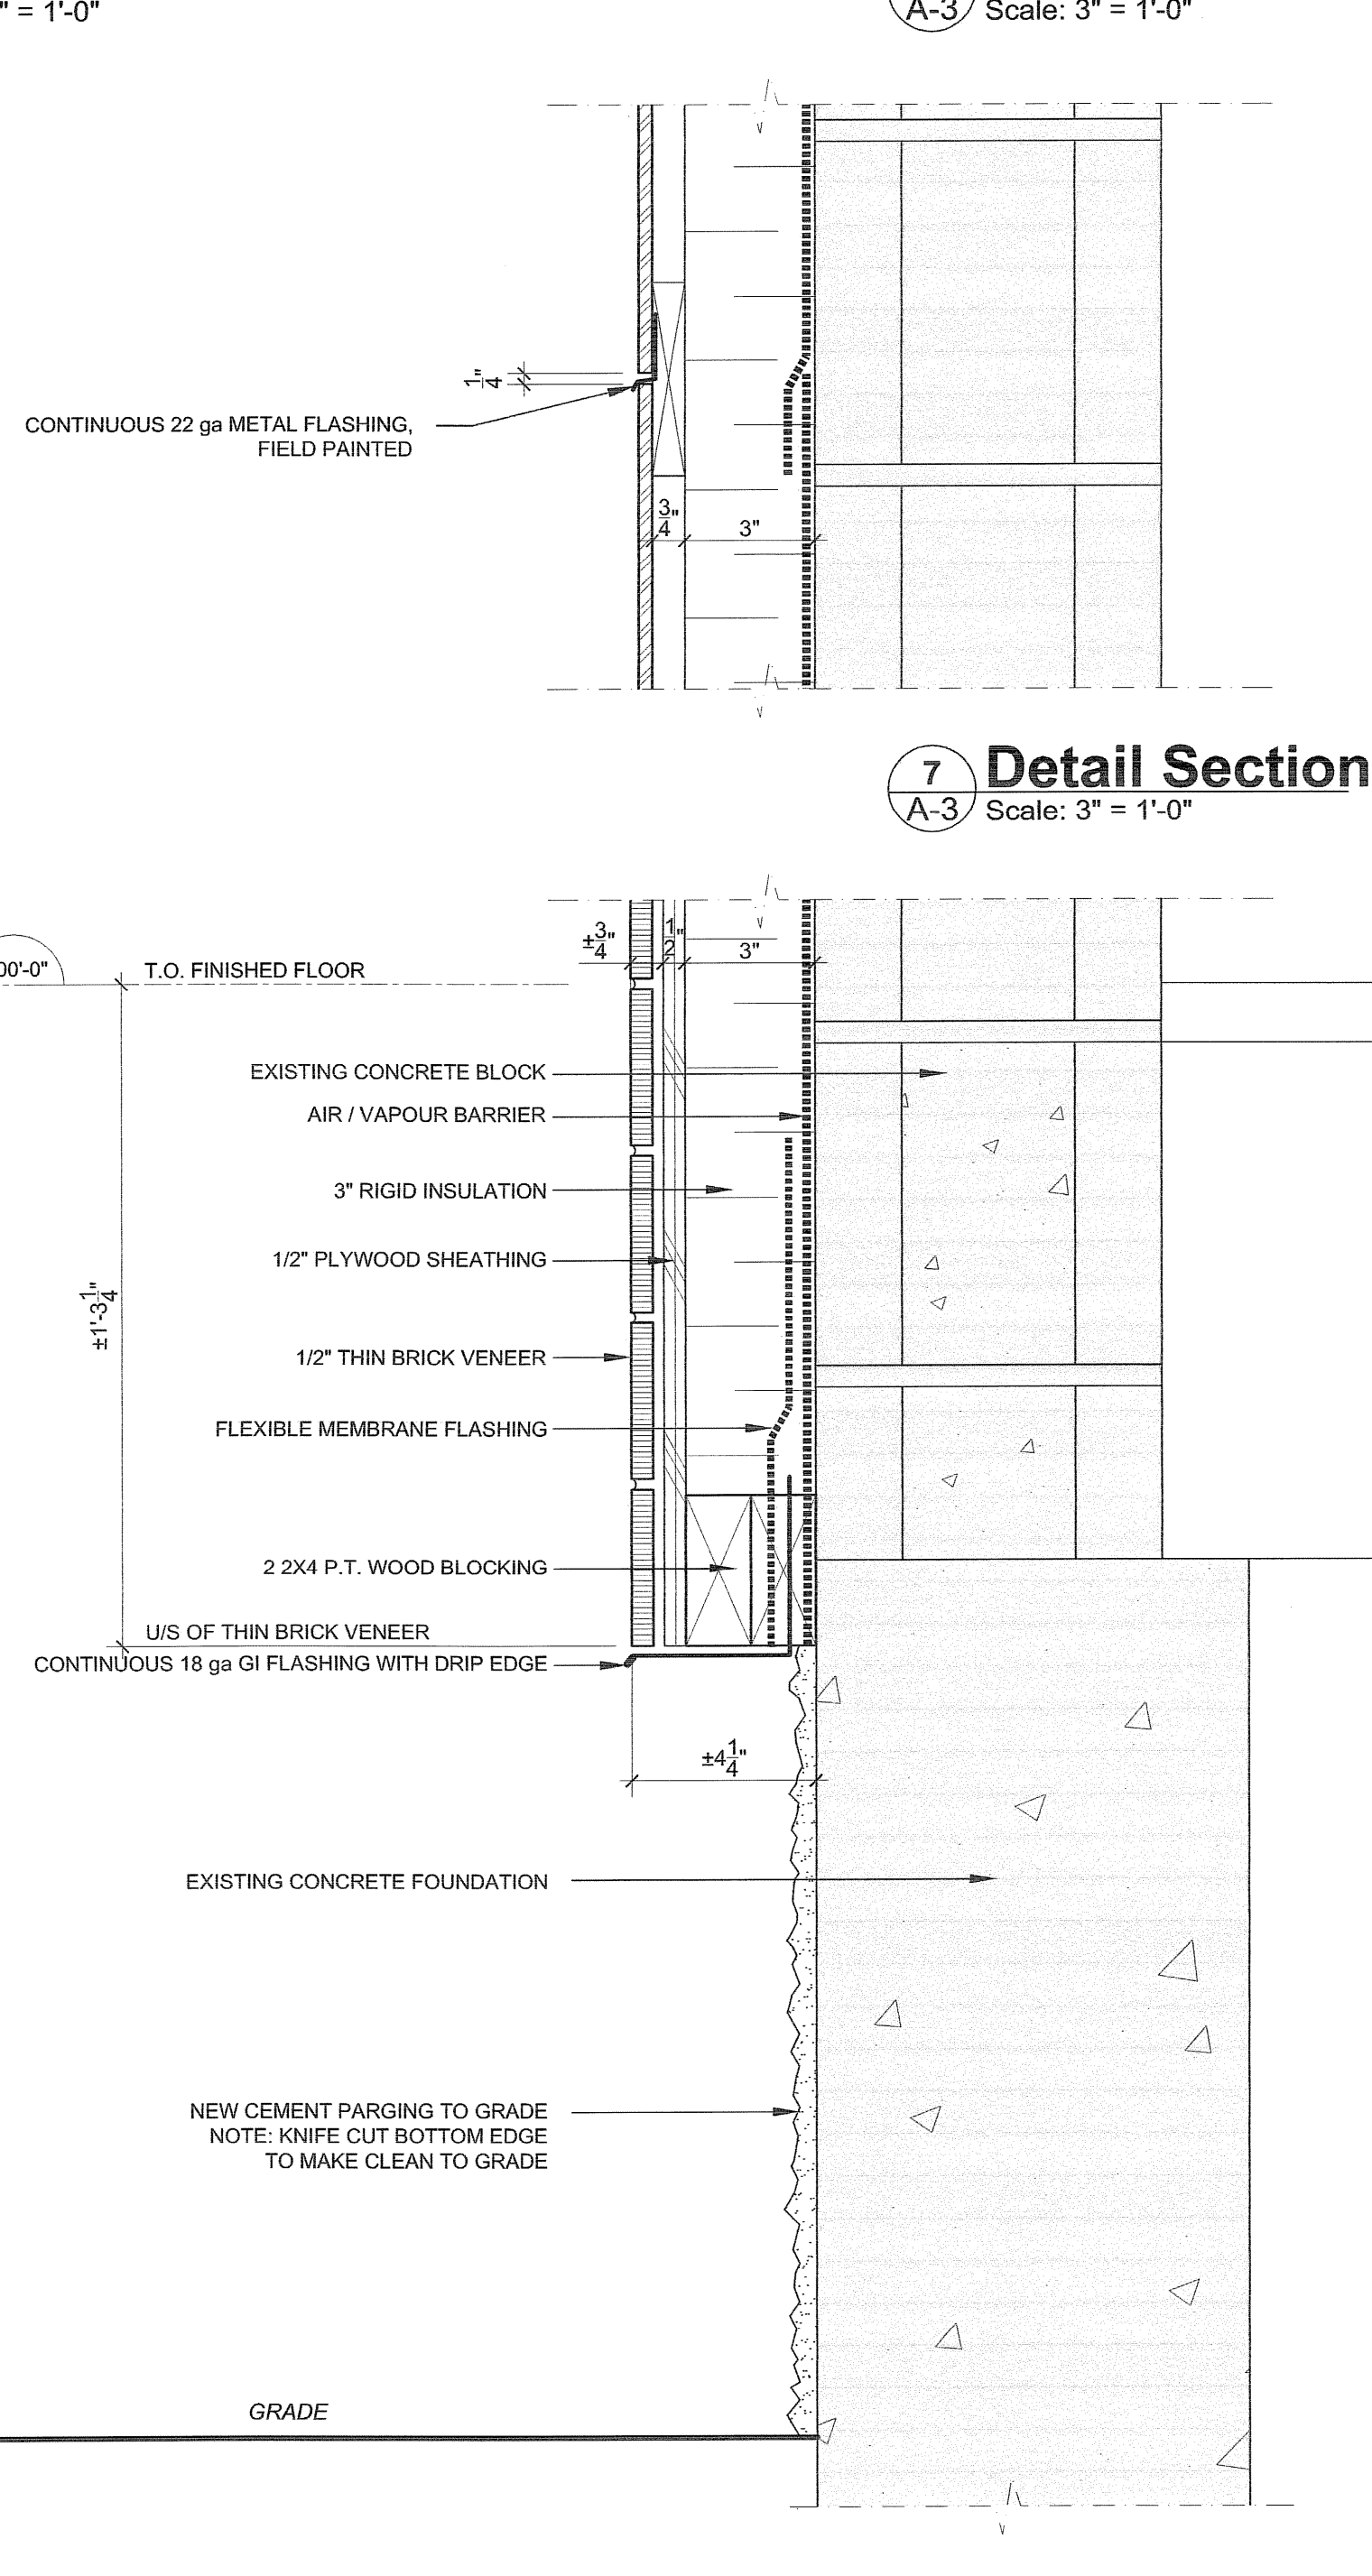

7 Detail Section
 A-3 Scale: 3" = 1'-0"

1. TENDER JANUARY 18, 2008
 ISSUED FOR

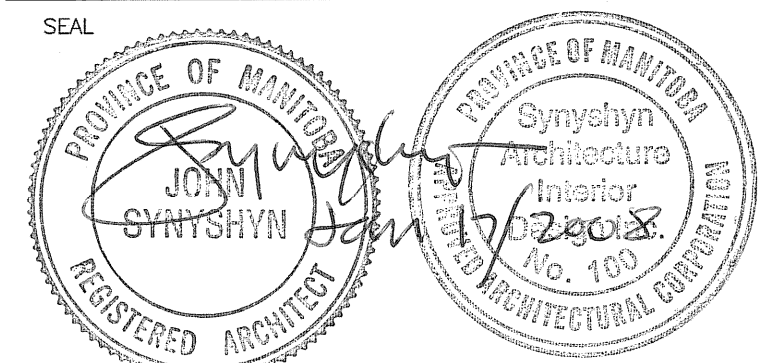

ARCHITECT / PRIME CONSULTANT
SYNYSHYN ARCHITECTURE ARCHITECTURE
 PLANNING
 INTERIOR DESIGN
 FACILITY MANAGEMENT
 PRESENTATIONS
 403-63 ALBERT STREET WINNIPEG, MANITOBA, CANADA R3B 1G4
 TELEPHONE 947-1100 FACSIMILE 956-5742
 ENGINEERING CONSULTANT

ENGINEERING CONSULTANT

BID OPPORTUNITY NO. 11-2008
 PROJECT TITLE

SOUTH TRANSCONA COMMUNITY CLUB EXTERIOR WALL UPGRADES

124 BORDEN AVENUE

DRAWING TITLE
WALL SECTIONS & DETAILS

DESIGNED BY DRAWN BY AD, JK, AS

ISSUE DATE 01/18/2008 REVISION No.

PROJECT No. 681 DRAWING No. **A-3**