



AREA TO BE CLEANED
1,233 SQUARE FEET
SNOW REMOVAL

MAIN STREET

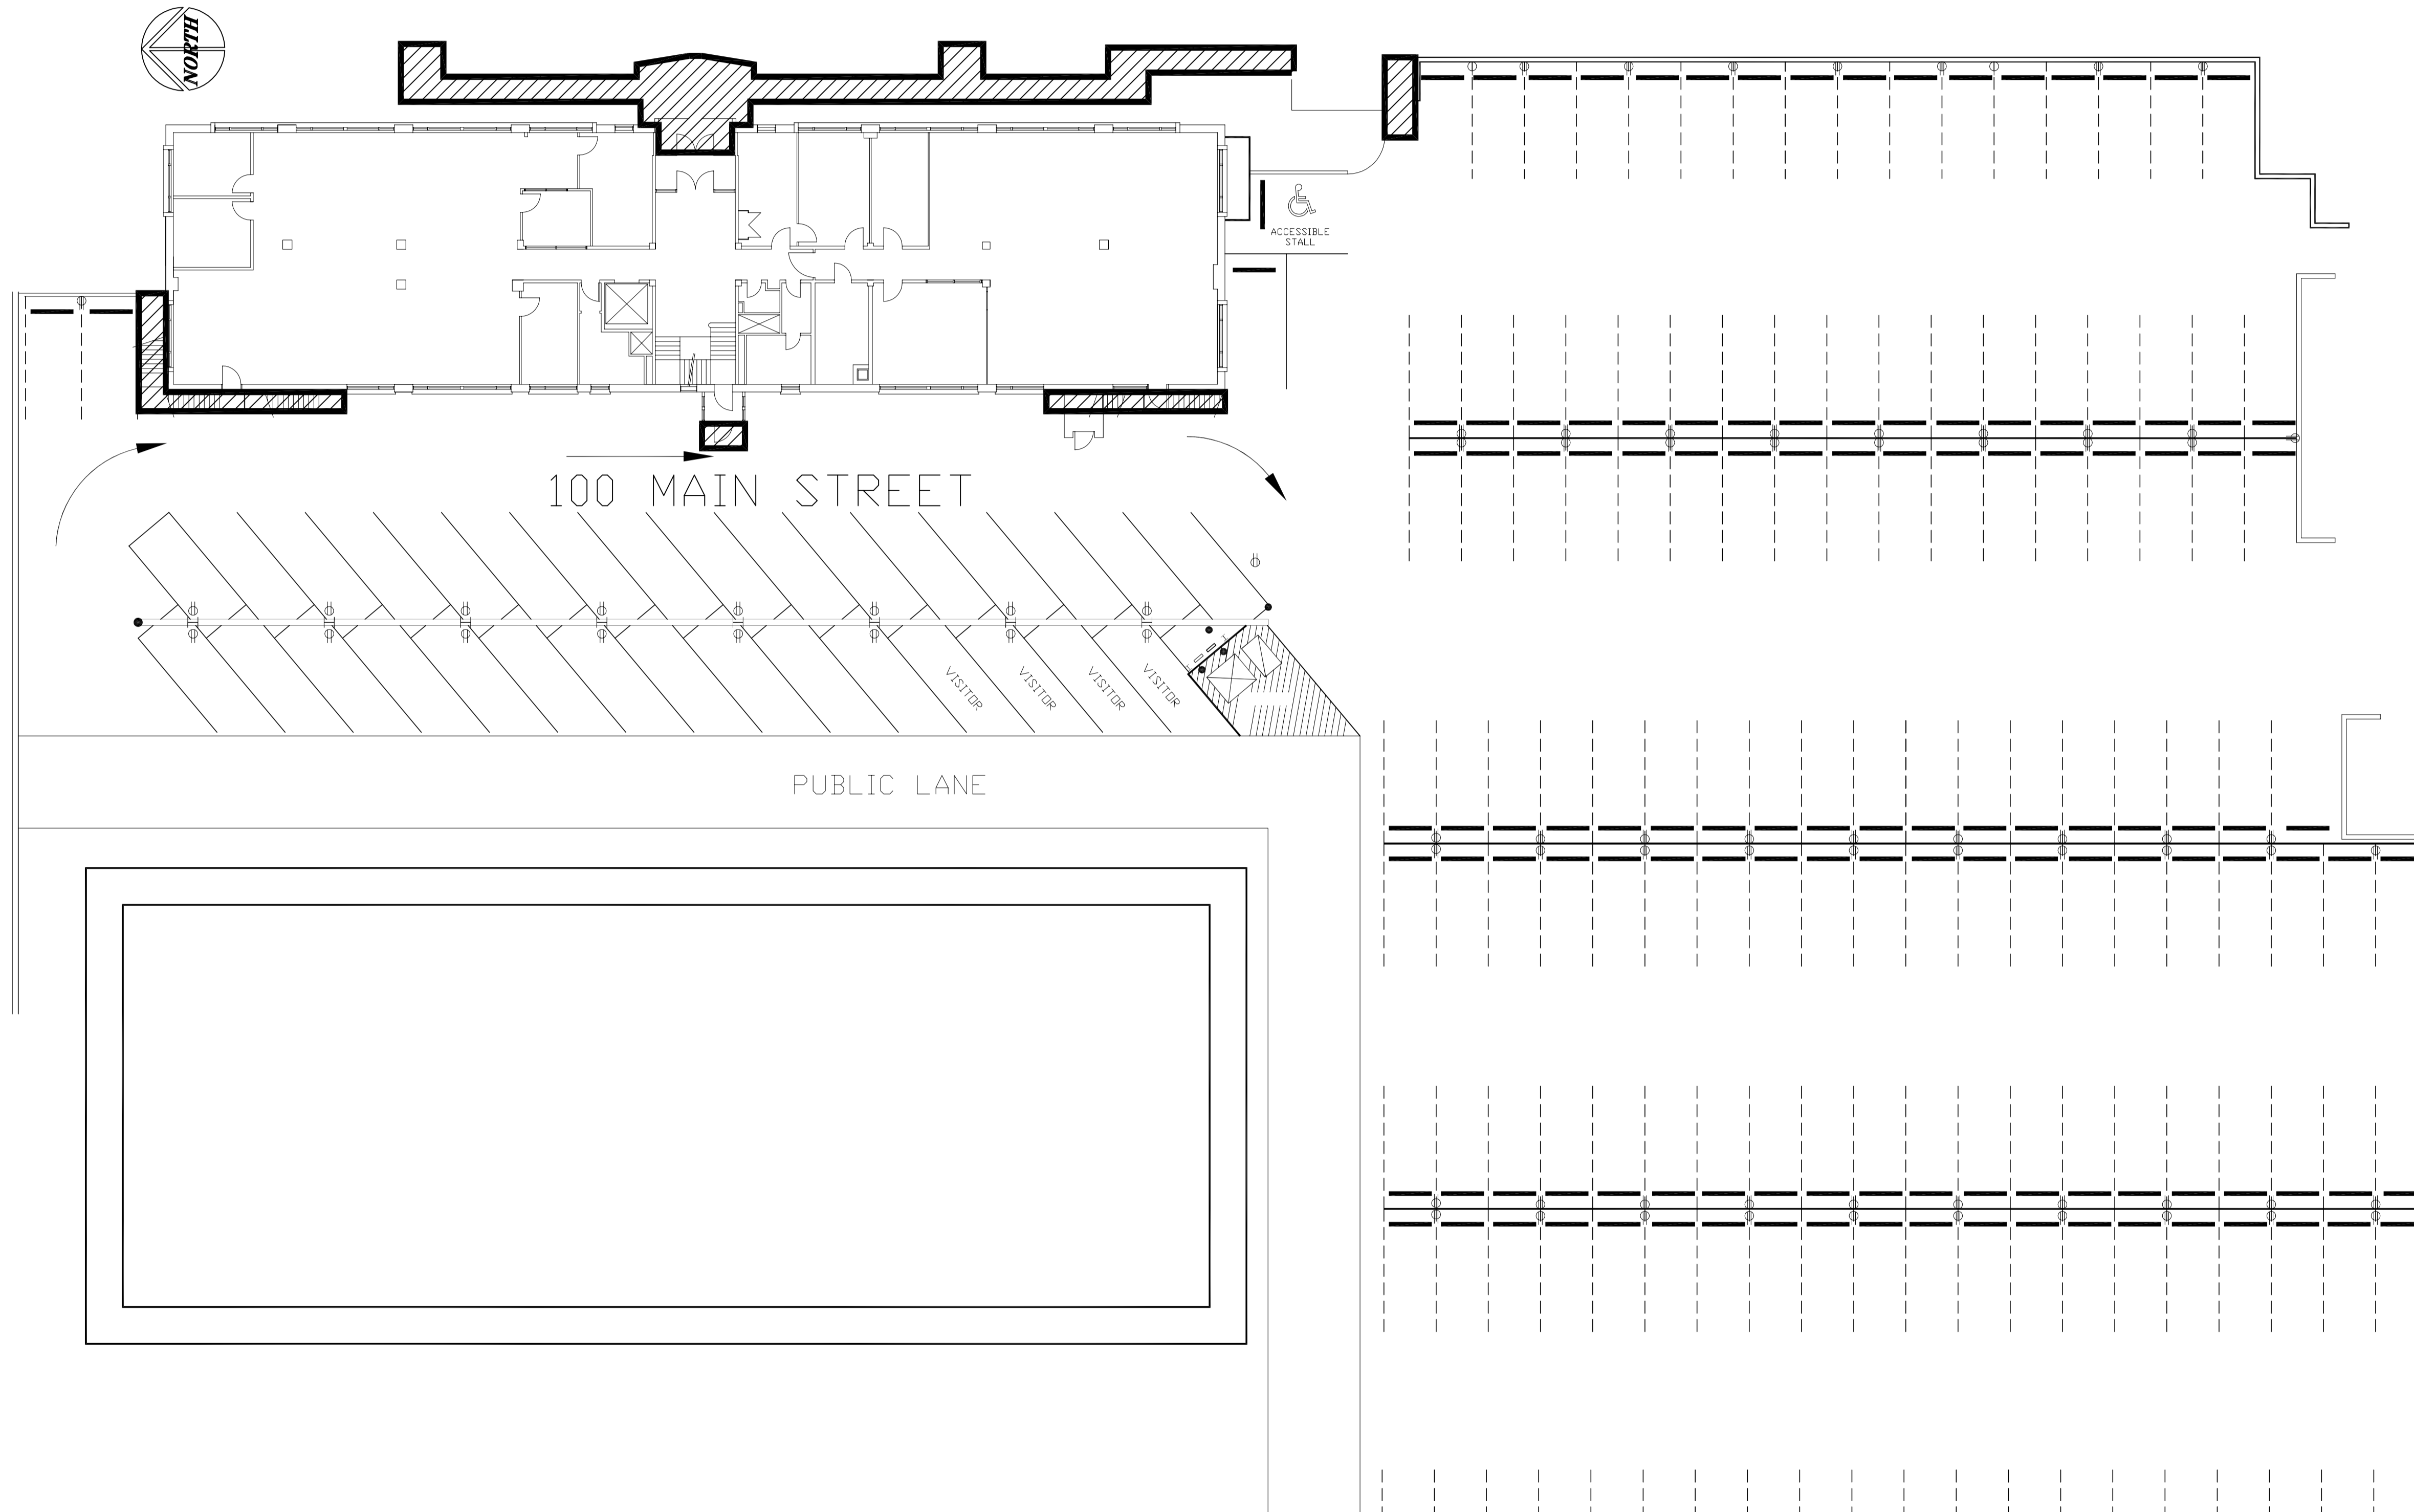

NO.	REVISION/DESCRIPTION	BY	DATE
SEALS			

DRAWN BY	CHECKED BY	APPROVED
TC	USER	
DATE	2005.06.02	USER APPROVAL


CITY OF WINNIPEG
 PLANNING, PROPERTY &
 DEVELOPMENT DEPARTMENT
 CIVIC ACCOMMODATIONS DIVISION
 300 - 65 GARRY ST. R3C 4K4

PROJECT
SNOW REMOVAL

100 MAIN STREET
SHEET TITLE
SITE PLAN

0100MNSP

SCALE	PROJECT NO.	SHEET NO.
AS SHOWN	XXXX-XXX	A1