


AIKINS STREET

PUBLIC LANE

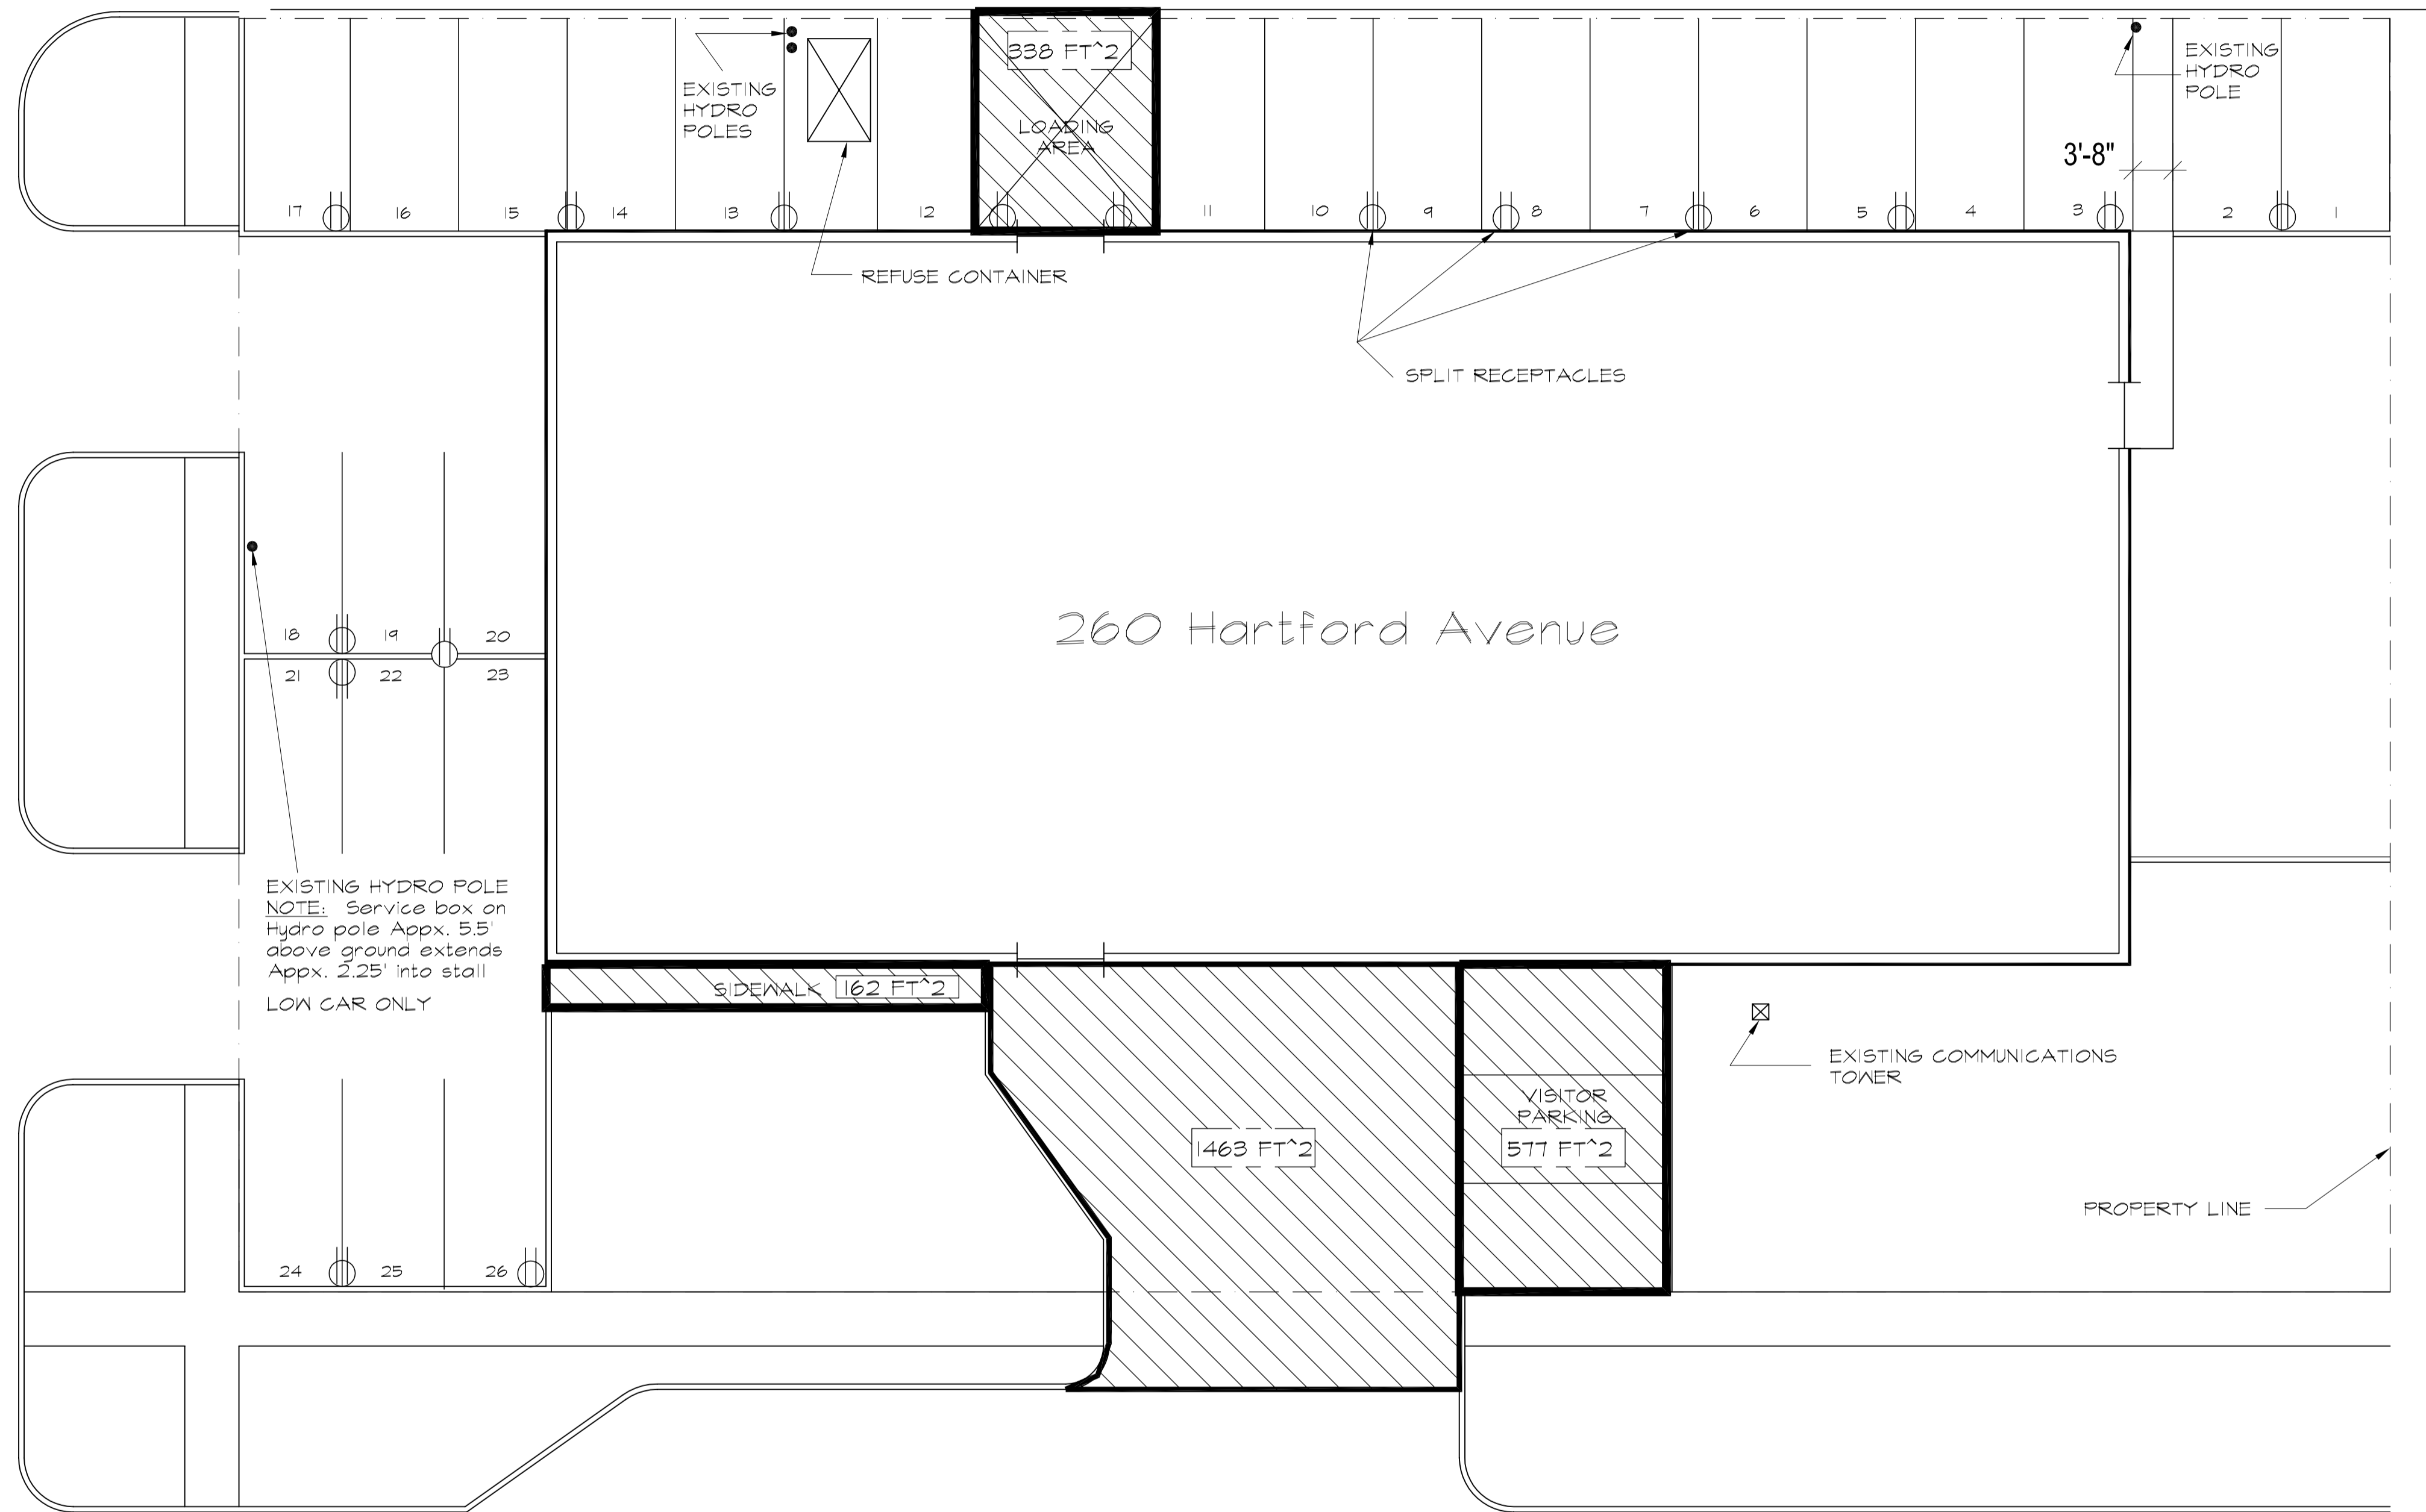


EXISTING HYDRO POLE  
 NOTE: Service box on  
 Hydro pole Appx. 5.5'  
 above ground extends  
 Appx. 2.25' into stall  
 LOW CAR ONLY

260 Hartford Avenue

HARTFORD AVENUE

TOTAL AREA TO CLEAN ( SNOW REMOVAL ) = 2,540 SQ. FT.

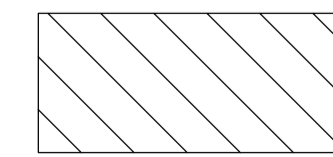

NO.	REVISION/DESCRIPTION	BY	DATE
SEALS			

DRAWN BY	CHECKED BY	APPROVED
TC	USER APPROVAL	

CITY OF WINNIPEG  
 PLANNING, PROPERTY &  
 DEVELOPMENT DEPARTMENT  
 CIVIC ACCOMMODATIONS DIVISION  
 300 - 65 GARRY ST. R3C 4K4

PROJECT  
 SNOW REMOVAL

260 HARTFORD  
 SHEET TITLE  
 SITE PLAN