




**PORTAGE & MAIN
NORTH EAST CORNER**

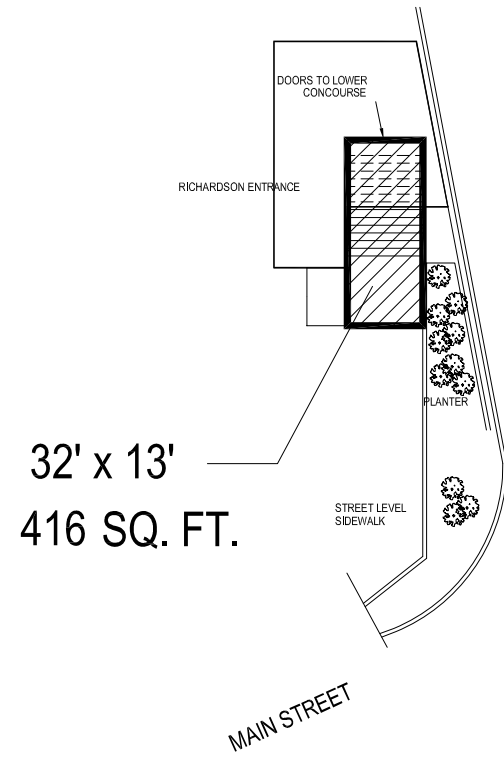


**PORTAGE & MAIN
SOUTH EAST CORNER**

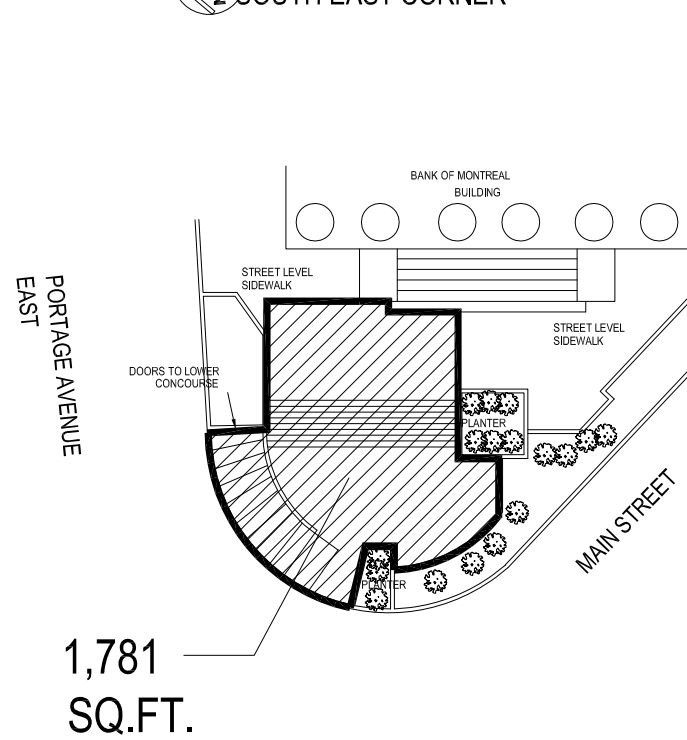

**PORTAGE & MAIN
NORTH WEST CORNER**

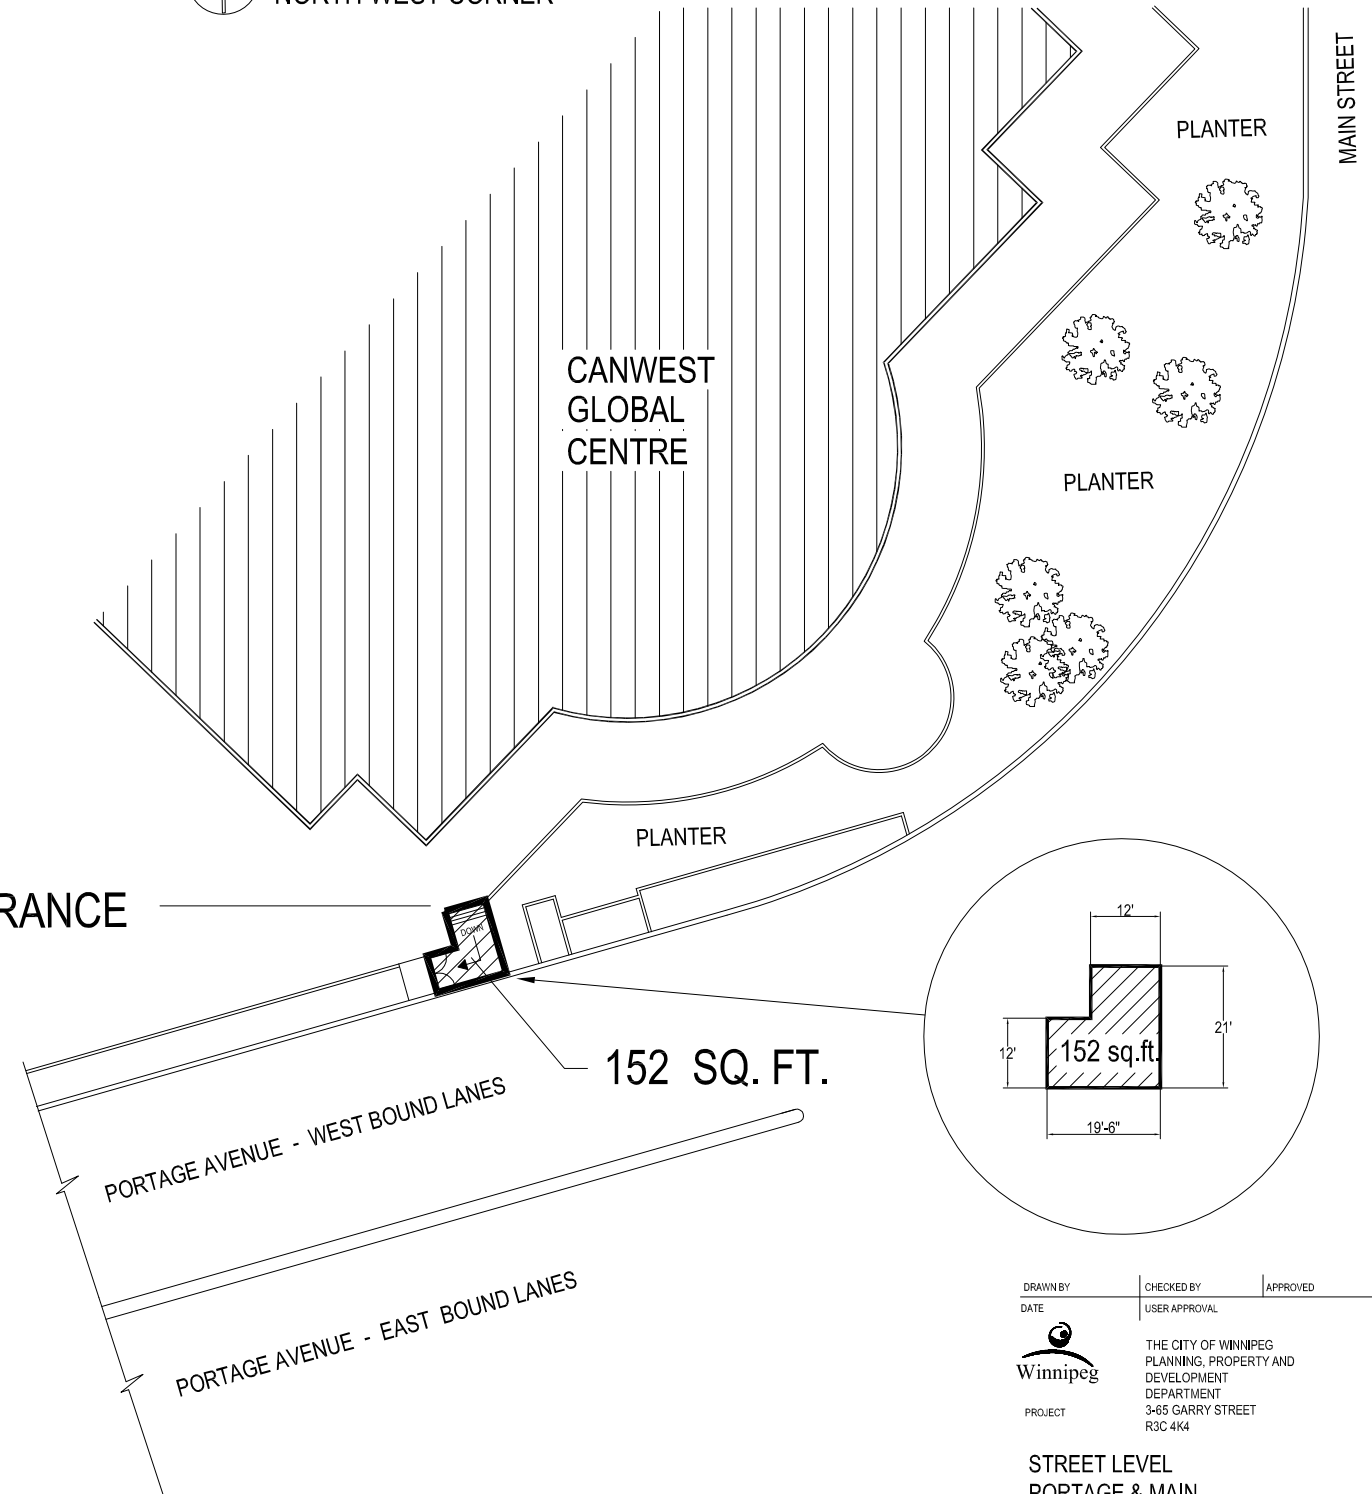


PORTAGE AVENUE

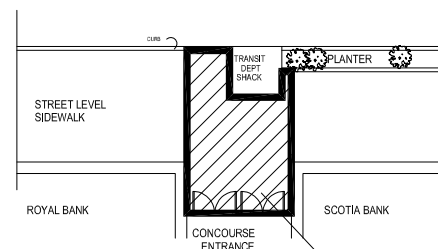

**AREA TO BE CLEANED
2,775 SQUARE FEET
SNOW REMOVAL**

**23'-8" x 18'-0"
426 SQ. FT.**

DRAWN BY	CHECKED BY	APPROVED
DATE	USER APPROVAL	


 THE CITY OF WINNIPEG
 PLANNING, PROPERTY AND
 DEVELOPMENT
 DEPARTMENT
 3-65 GARRY STREET
 R3C 4K4

**STREET LEVEL
PORTAGE & MAIN
CONCOURSE**

SHEET TITLE
**SNOW REMOVAL
PARTIAL SITE PLAN**

SCALE	PROJECT NO	SHEET NO
REFERENCE ONLY		A-1

0365MNSP