


KING STREET

MAIN STREET

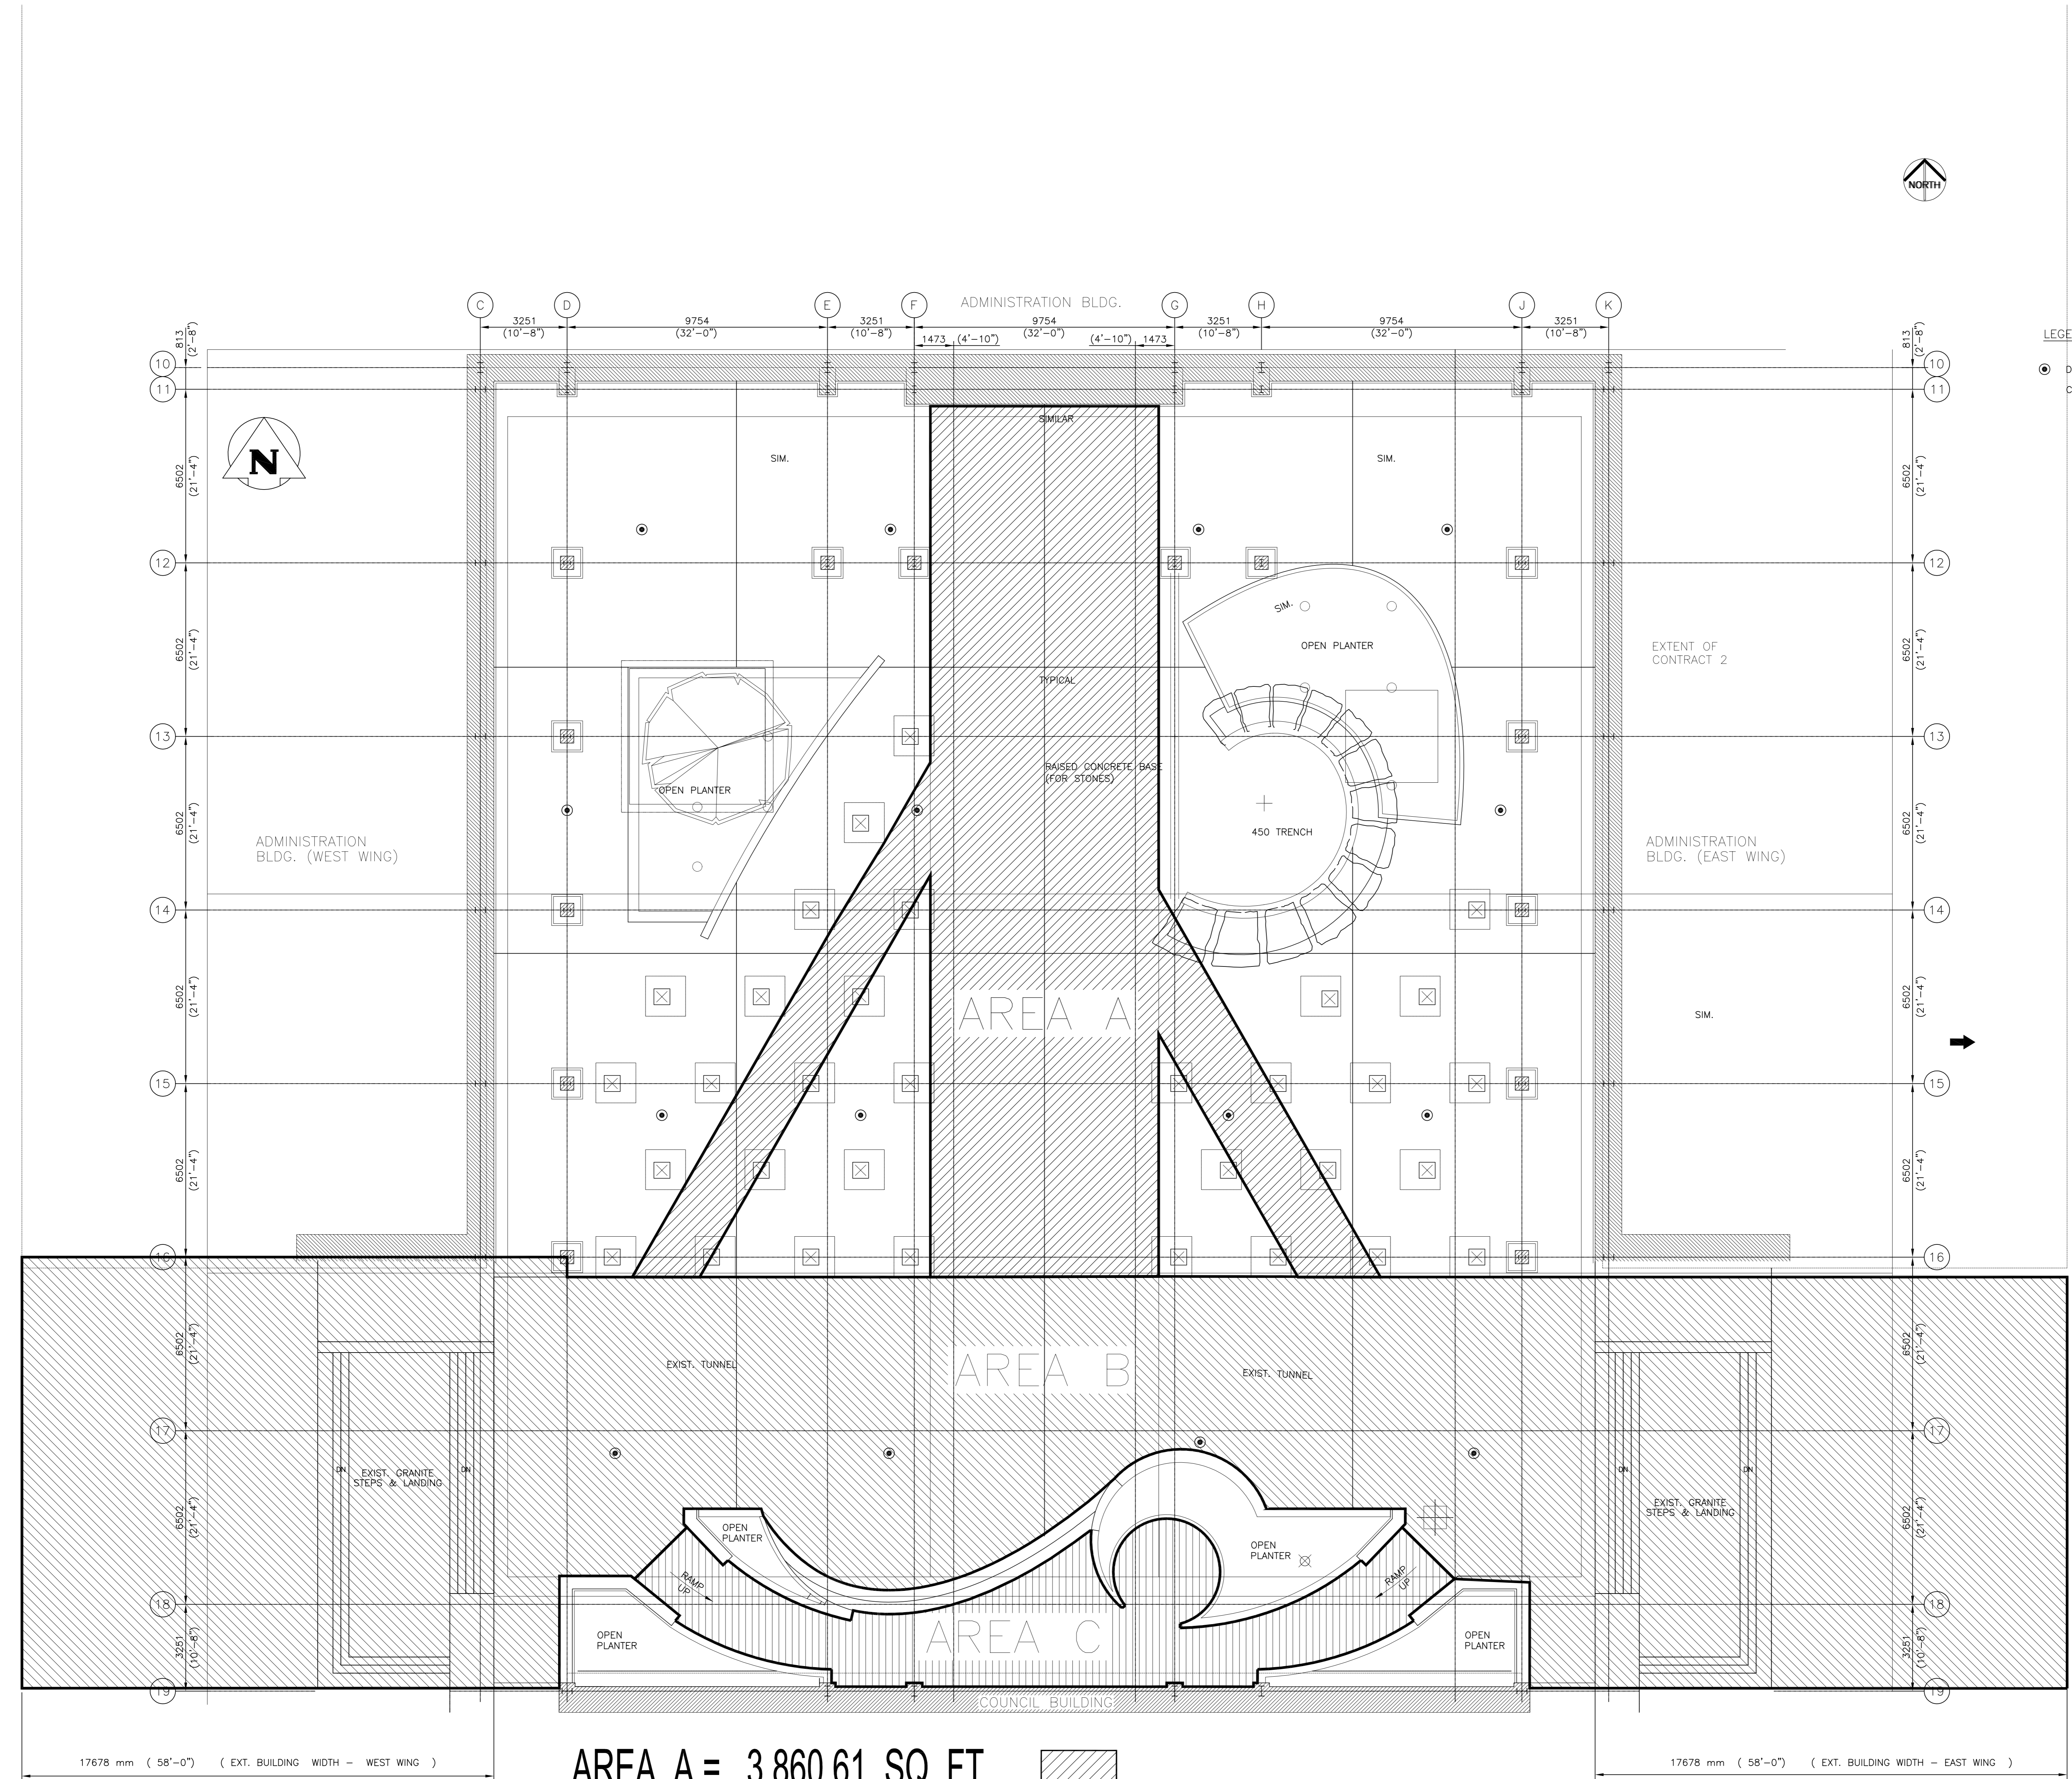

COURTYARD : CITY HALL 510 MAIN STREET

AREA A = 3,860.61 SQ. FT.   
 AREA B = 10,614.32 SQ. FT.   
 AREA C = 1,090.93 SQ. FT.   
 TOTAL AREA = 15,565.86 SQ. FT.

LEGEND  
 ● DRAIN CLEANOUTS

NO.	REVISION/DESCRIPTION	BY	DATE
SEALS			

DRAWN BY	TC	CHECKED BY	APPROVED
DATE	2006.05.24	USER	APPROVAL

CITY OF WINNIPEG  
 PLANNING, PROPERTY &  
 DEVELOPMENT DEPARTMENT  
 CIVIC ACCOMMODATIONS DIVISION  
 300 - 65 GARRY ST. R3C 4K4

PROJECT  
 CITY HALL COURTYARD  
 SITE PLAN  
 510 MAIN STREET  
 SHEET TITLE  
 SNOW REMOVAL PLAN