


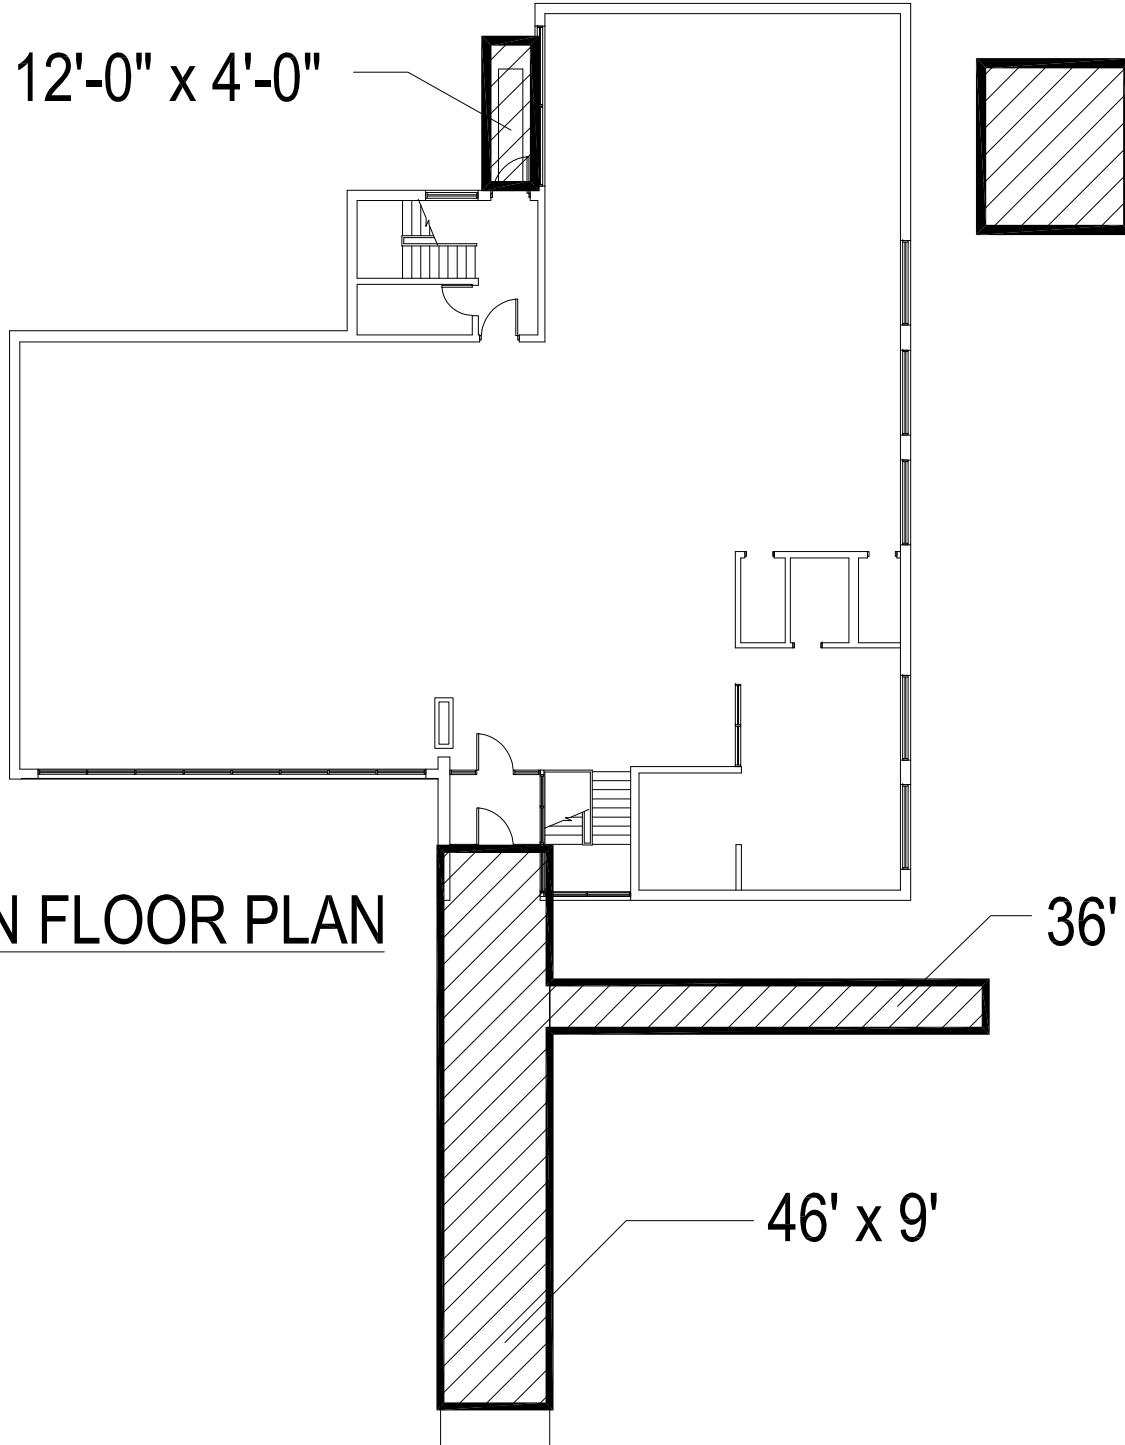

MAIN FLOOR PLAN



NOTES :

AREA OF SNOW REMOVAL
606 SQ. FT.

FLOOR PLAN UPDATED JULY 7/95

NO.	REVISION/DESCRIPTION	BY	DATE
SEALS			

DRAWN BY	CHECKED BY	APPROVED
DATE	USER APPROVAL	



THE CITY OF WINNIPEG
PLANNING, PROPERTY AND
DEVELOPMENT DEPARTMENT
3-65 GARRY STREET
R3C 4K4

PROJECT
**1520 CORYDON
RIVER HEIGHTS LIBRARY**

SHEET TITLE
SITE PLAN
1520CYPSP

SCALE	PROJECT NO.	SHEET NO.
N.T.S.		