


FILE NAME: 2546MPSP.dwg
 DATE: 2008.06.14
 DESCRIPTION: SITE PLAN
 PROJECT No: 476-2008
 ADDRESS: 2546 MC PHILLIPS

NOTES :

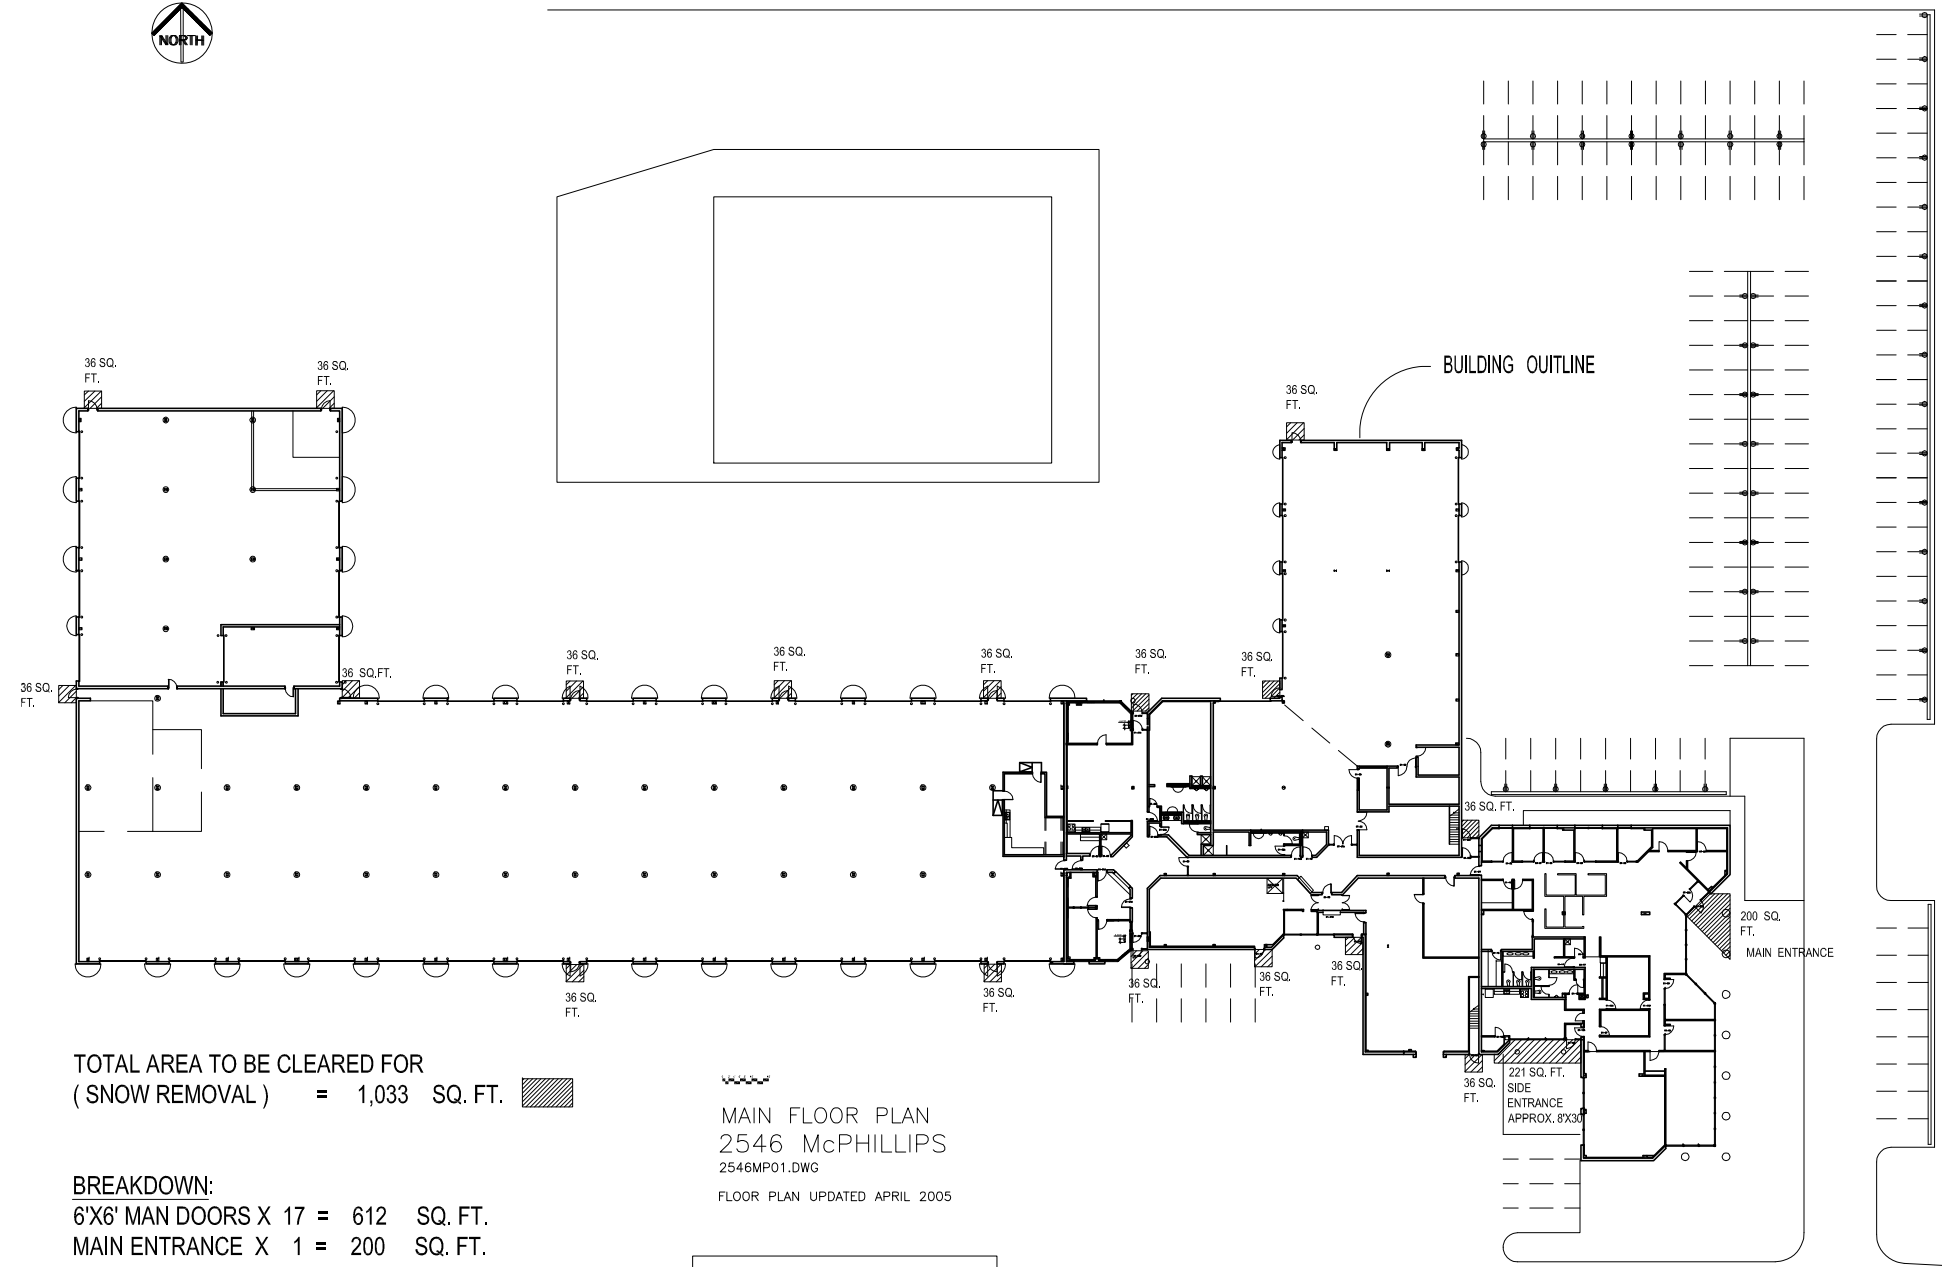

TOTAL AREA TO BE CLEARED FOR
 (SNOW REMOVAL) = 1,033 SQ. FT.

BREAKDOWN:
 6'X6' MAN DOORS X 17 = 612 SQ. FT.
 MAIN ENTRANCE X 1 = 200 SQ. FT.
 SIDE ENTRANCE X 1 = 221 SQ. FT.

MAIN FLOOR PLAN
 2546 McPHILLIPS
 2546MP01.DWG
 FLOOR PLAN UPDATED APRIL 2005

SITE PLAN - SNOW REMOVAL
 SCALE: NOT TO SCALE

McPHILLIPS

NO.	REVISION/DESCRIPTION	BY	DATE
SEALS			

DRAWN BY	CAD	CHECKED BY	APPROVED
DATE	YEAR/MO/DO	USER APPROVAL	

Winnipeg CITY OF WINNIPEG
 PLANNING, PROPERTY &
 DEVELOPMENT DEPARTMENT
 CIVIC ACCOMMODATIONS DIVISION
 300 - 65 GARRY ST. R3C 4K4

PROJECT
 FPS TRAINING FACILITY
 OFFICES-STORAGE-GARAGE

2546 MC PHILLIPS

SHEET TITLE
 SITE PLAN
 SNOW REMOVAL

2546MPSP

SCALE	PROJECT NO.	SHEET NO.
AS SHOWN	476-2008	C1