


KEY PLAN
NTS

EAST VESTIBULE 102
NOTE:
EAST VESTIBULE 102 IS
A DUPLICATE MIRROR
COPY OF EAST
VESTIBULE 101

CONSTRUCTION NOTES:
GENERAL CONTRACTOR TO SITE
MEASURE & VERIFY ALL DIMENSIONS,
OPENINGS, COORDINATE FRAME SIZES
WITH MANUFACTURER, AND ADVISE
THE CONTRACT ADMINISTRATOR OF
ANY DISCREPANCIES.

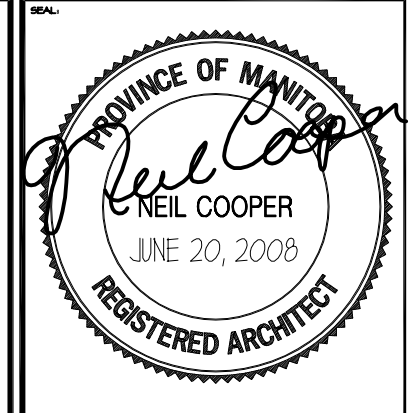

| | | | |
|-----|-------------------|---------------|----|
| 1 | ISSUED FOR TENDER | JUNE 20, 2008 | DG |
| 0 | ISSUED FOR REVIEW | APR 10, 2008 | DG |
| REV | DESCRIPTION | DATE | BY |




THIS DRAWING MUST NOT BE SCALED.
THE GENERAL CONTRACTOR SHALL VERIFY ALL DIMENSIONS, DATUMS
AND LEVELS PRIOR TO COMMENCEMENT OF WORK AND IS HELD
RESPONSIBLE FOR REPORTING ANY DISCREPANCY OR OMISSION TO NEIL
COOPER ARCHITECT INC IMMEDIATELY.
THIS DRAWING IS THE EXCLUSIVE PROPERTY OF NEIL COOPER
ARCHITECT INC AND CAN BE REPRODUCED ONLY WITH THE PERMISSION
OF NEIL COOPER ARCHITECT INC. IN WHICH CASE THE REPRODUCTION
MUST BEAR THEIR NAME AS THE ARCHITECTURAL FIRM.

DRAWING: **EAST VESTIBULE - PARTIAL SECOND FLOOR PLAN**
PROJECT: **PAN AM POOL VESTIBULES**
25 Poseiden Bay - Winnipeg, MB

Neil Cooper Architect Inc.
10-395 Berry Street, Winnipeg, Manitoba R3J 1N6

Tuplin Group Inc.
33-101 Hutchings Street, Winnipeg, Manitoba R2X 2V4

| | | | |
|--|-------------------|---------------------------|---------|
| DRAWN BY: DG | CHECKED BY: NC | SHEET NO: A21R1 | REV NO: |
| DATE: OCT 9, 2007 | | | |
| SCALE: As Noted | | | |
| FILE: 07051/Contract Doc/Contract Dwgs/Arch Dwgs/VES-A2.1R1.dwg | | | |

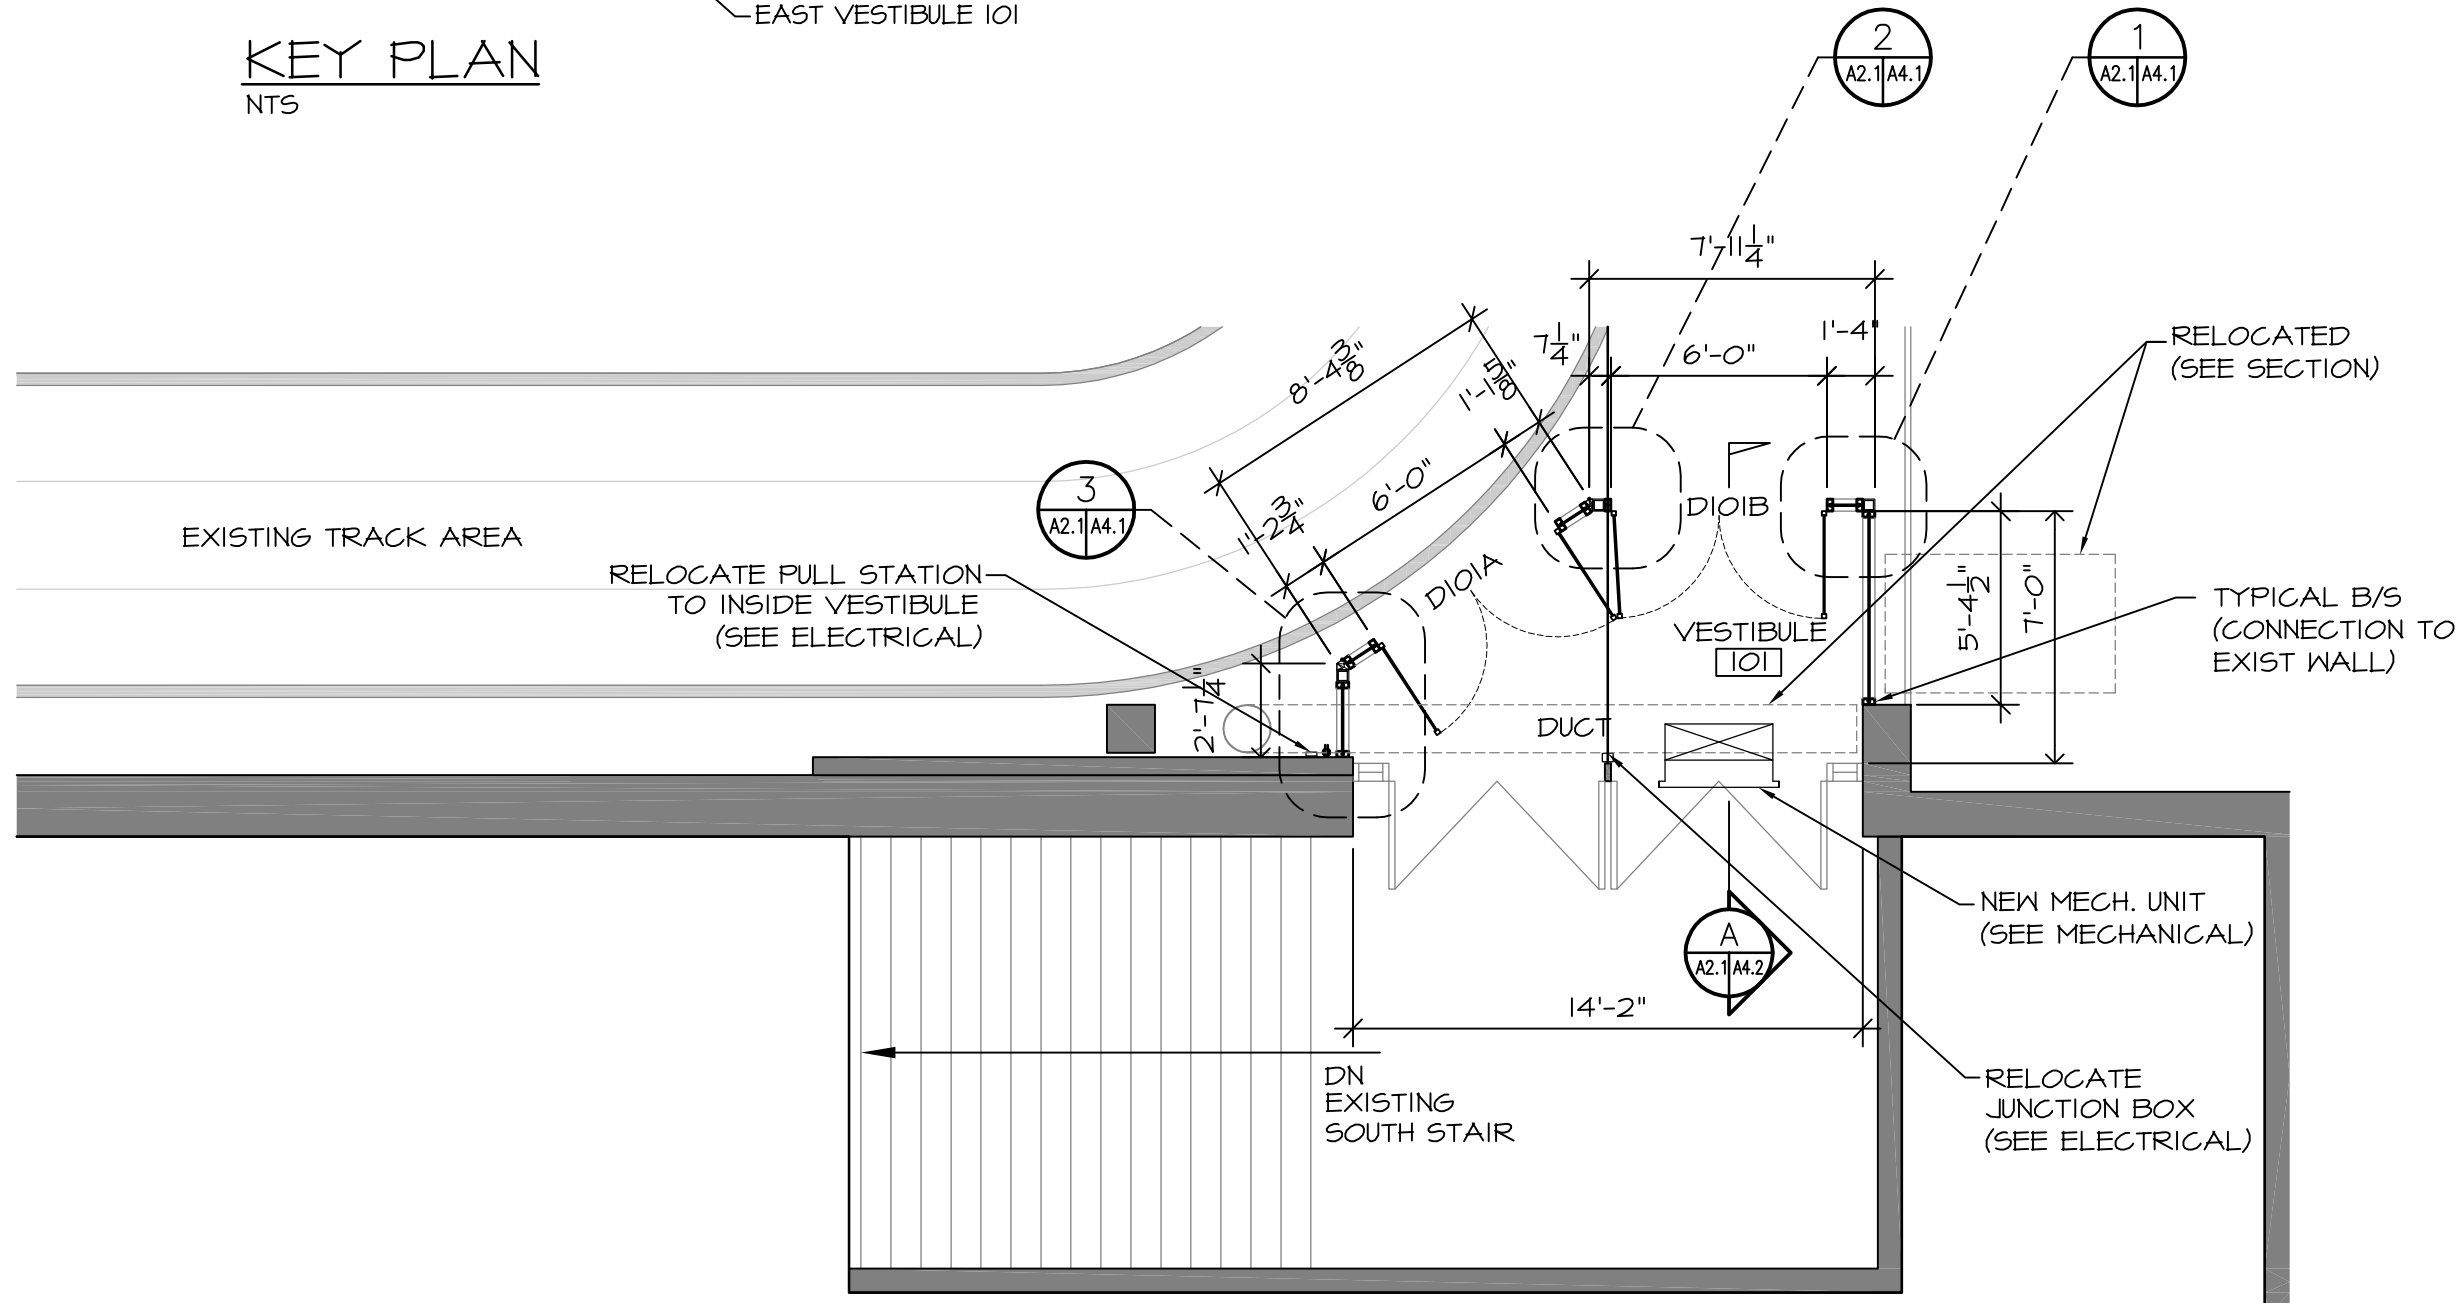

EAST VESTIBULE - PARTIAL SECOND FLOOR PLAN
3/16" = 1'-0"