



SITE PLAN  
SCALE 1:1000



NOTE:  
ENSURE POSITIVE DRAINAGE ON ALL  
PATHWAYS AND NEW SODDED AREAS  
TO EXISTING SWALES AND CATCH BASINS

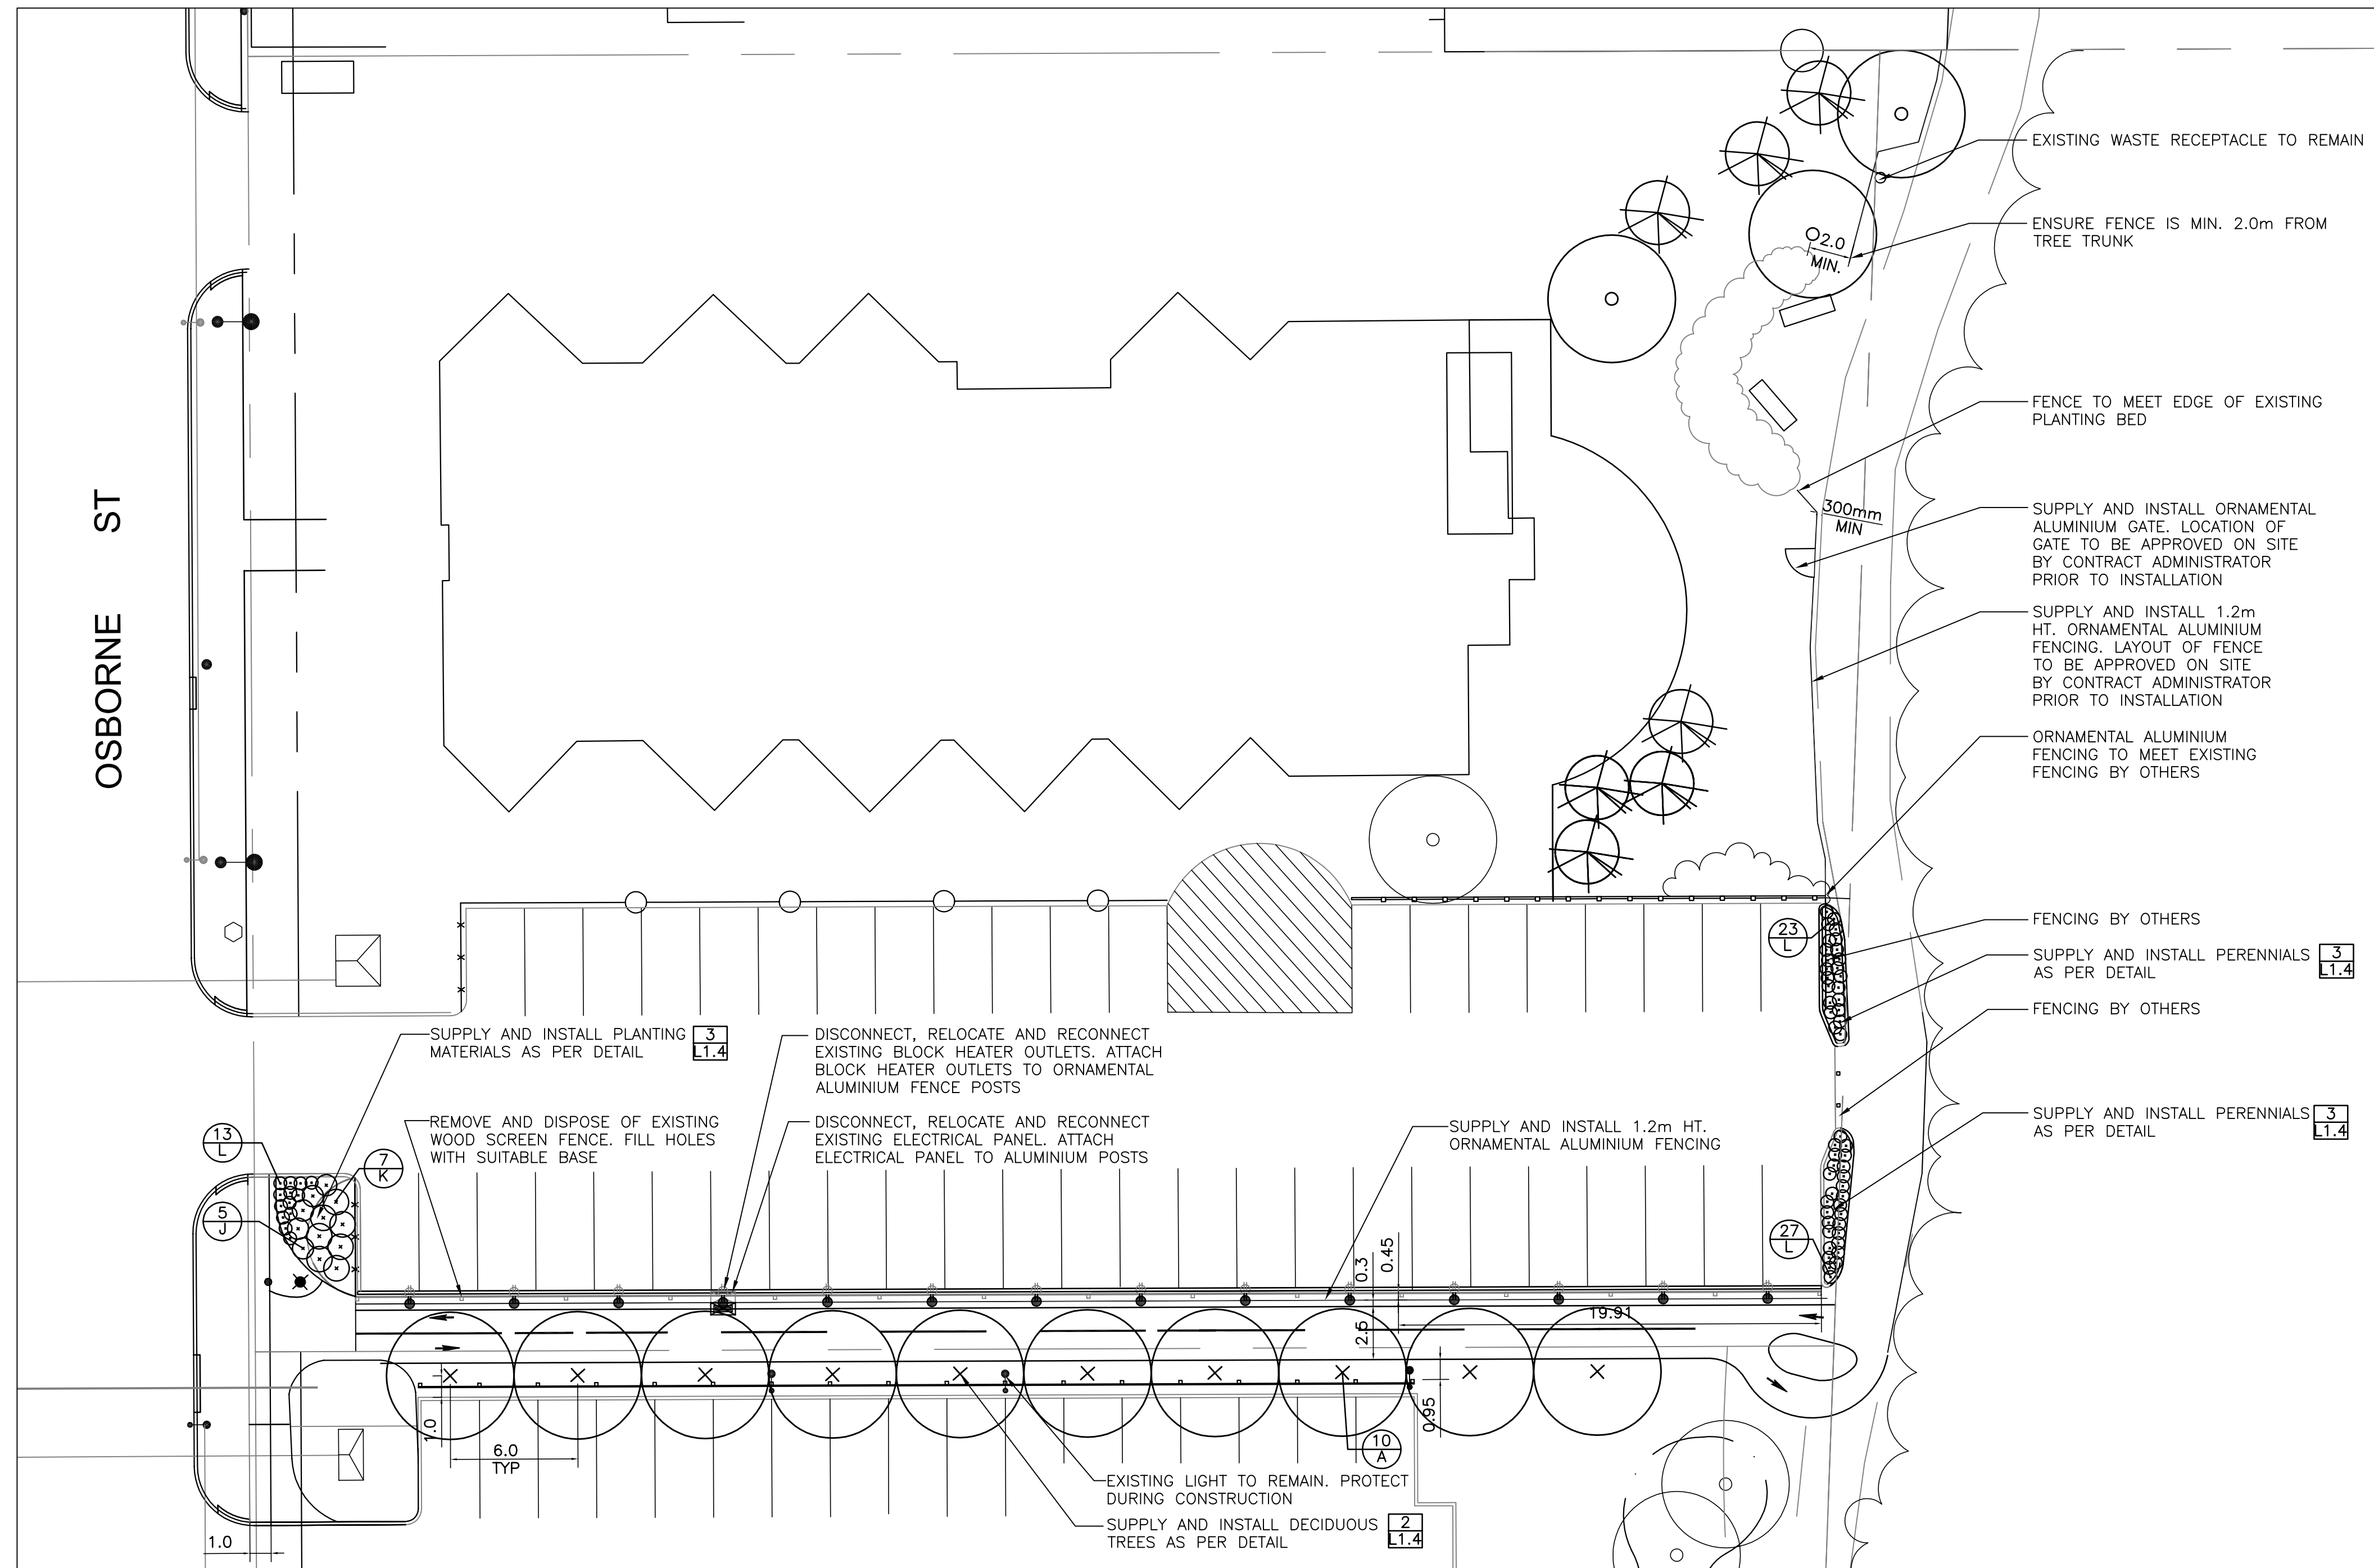

ENLARGEMENT 1/L1.1 - SCALE 1:200

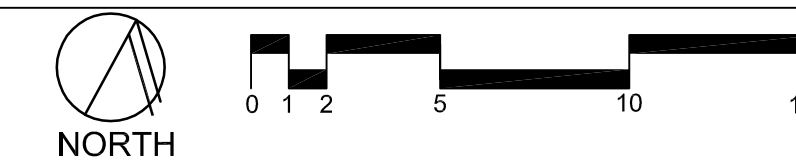

PLANT LIST

KEY	QTY.	COMMON NAME/BOTANICAL NAME	SIZE	REMARKS
<b>DECIDUOUS TREES</b>				
A	43	MANITоба MAPLE / ACER NEGUNDO	65mm cal.	SPECIMEN, B&B, MACHINE DUG WITH MIN. 10 BRANCHES IN WELL BRANCHED HEAD, STRAIGHT TRUNK, MIN. HT. 4.5m BRANCHING HT. 1.8m
B	4	MANCHURIAN ASH / FRAXINUS MANDSHURICA 'MANCANA'	65mm cal.	SPECIMEN, B&B, MACHINE DUG WITH MIN. 10 BRANCHES IN WELL BRANCHED HEAD, STRAIGHT TRUNK, MIN. HT. 4.5m BRANCHING HT. 1.8m
C	31	GREEN ASH / FRAXINUS PENNSYLVANICA	65mm cal.	SPECIMEN, B&B, MACHINE DUG WITH MIN. 10 BRANCHES IN WELL BRANCHED HEAD, STRAIGHT TRUNK, MIN. HT. 4.5m BRANCHING HT. 1.8m
D	33	AMERICAN BASSWOOD / TILIA AMERICANA	65mm cal.	SPECIMEN, B&B, MACHINE DUG WITH MIN. 10 BRANCHES IN WELL BRANCHED HEAD, STRAIGHT TRUNK, MIN. HT. 4.5m BRANCHING HT. 1.8m
E	28	AMERICAN ELM / ULMUS AMERICANA	65mm cal.	SPECIMEN, B&B, MACHINE DUG WITH MIN. 10 BRANCHES IN WELL BRANCHED HEAD, STRAIGHT TRUNK, MIN. HT. 4.5m BRANCHING HT. 1.8m
<b>DECIDUOUS SHRUBS</b>				
F	5	DIABOLO NINEBARK / PHYSOCARPUS OPULIFOLIUS 'DIABLO'	2 gal pot.	SPECIMEN, CONTAINER GROWN, WITH MIN. 3 STALKS IN WELL BRANCHED PLANT. MIN. PLANT HT. OF 450mm.
G	6	PINK BEAUTY POTENTILLA / POTENTILLA FRUTICOSA 'PINK BEAUTY'	2 gal pot.	SPECIMEN, CONTAINER GROWN, WITH MIN. 3 STALKS IN WELL BRANCHED PLANT. MIN. PLANT HT. OF 450mm.
H	7	SHIROBANA SPIREA / SPIREA JAPONICA 'SHIROBANA'	2 gal pot.	SPECIMEN, CONTAINER GROWN, WITH MIN. 3 STALKS IN WELL BRANCHED PLANT. MIN. PLANT HT. OF 450mm.
J	12	SNOWMOUND SPIREA / SPIREA NIPPONICA 'SNOWMOUND'	2 gal pot.	SPECIMEN, CONTAINER GROWN, WITH MIN. 3 STALKS IN WELL BRANCHED PLANT. MIN. PLANT HT. OF 450mm.
K	12	COMPACT AMERICAN CRANBERRY / VIBURNUM TRILOBUM 'COMPACTUM'	2 gal pot.	SPECIMEN, CONTAINER GROWN, WITH MIN. 3 STALKS IN WELL BRANCHED PLANT. MIN. PLANT HT. OF 450mm.
<b>PERENNIALS</b>				
L	87	DAYLILY / HEMEROCALIS SP.	1 gal pot.	SPECIMEN, CONTAINER GROWN, WITH MINIMUM 3 STALKS WITH WELL DEVELOPED ROOT SYSTEM. MAX. PLANT HT. 300mm.

FILE: L1.1-LAYOUT.DWG

NOTES

- ALL DIMENSIONS SHOWN IN METRIC UNITS. NUMBERS WITH DECIMALS INDICATE METERS. WHOLE NUMBERS INDICATE MILLIMETERS.
- ALL UTILITIES ARE SHOWN AS INFORMATION ONLY. CONTRACTOR TO CONFIRM LOCATION OF ALL UTILITIES ON SITE PRIOR TO CONSTRUCTION.
- CONTRACTOR TO STAKE OUT LOCATION OF ALL WORKS FOR APPROVAL BY CONTRACT ADMINISTRATOR PRIOR TO ANY CONSTRUCTION OR REMOVALS.
- CONTRACTOR TO CONFIRM ALL DIMENSIONS ON SITE AND REPORT ANY DISCREPANCIES TO THE CONTRACT ADMINISTRATOR PRIOR TO CONSTRUCTION.
- SLOPE TOLERANCES:  
PATHWAY:  
-MIN. GROSS SLOPE 1%  
-MAX. GROSS SLOPE 2%  
-MAX. LONGITUDINAL 5%  
SODDED AREA:  
-MIN. 2%  
-MAX. 25%
- DURING CONSTRUCTION, CONTRACTOR TO PROTECT TO CITY OF WINNIPEG STANDARDS ALL EXISTING TREES, SIDEWALKS, CURBS, SOD, UTILITIES, AND PAVING TO REMAIN. AREAS DAMAGED DURING CONSTRUCTION TO BE REPAIRED TO CITY OF WINNIPEG STANDARDS AT CONTRACTOR'S COST.
- CONTRACTOR IS RESPONSIBLE FOR ALL REMOVALS AS REQUIRED TO CONSTRUCT ALL WORKS AS SHOWN ON PLANS AND DETAILS. ALL ITEMS TO BE REMOVED MUST BE DISPOSED OF LEGALLY OFF SITE.
- CONTRACTOR TO REPAIR ALL ON AND OFF SITE SODDED AREAS, SHRUB BEDS, TREES, CONCRETE, ROAD PAVING AND CURBS ETC., DAMAGED DURING CONSTRUCTION TO CONTRACT ADMINISTRATOR'S SATISFACTION AND TO THE CITY OF WINNIPEG STANDARDS AT HIS/HER OWN COST.
- ALL WORK TO BE DONE IN ACCORDANCE WITH CITY OF WINNIPEG STANDARD CONSTRUCTION SPECIFICATIONS UNLESS OTHERWISE NOTED.
- REFER ALSO TO WRITTEN SPECIFICATIONS.
- ENSURE POSITIVE DRAINAGE ON PATHWAYS AND IN ADJACENT SODDED AREAS.
- MAINTAIN EXISTING GRADE AND DRAINAGE PATTERNS WHERE POSSIBLE.
- CONSTRUCTION ACCESS TO BE LIMITED TO THE ROUTES SPECIFIED ON SITE BY CONTRACT ADMINISTRATOR.
- CONTRACTOR TO ADJUST GRADES OF ALL SERVICES WITHIN LIMIT OF WORK AS REQUIRED INCLUDING ALL MANHOLES, CATCH BASINS, FIRE HYDRANT, CURB STOPS, ETC.
- ALL TREES TO BE PLANTED MIN. 3.0m AWAY FROM LIMESTONE PATHWAYS.

LEGEND

- EXISTING TREES TO REMAIN
- EXISTING TREES TO BE REMOVED
- NEW DECIDUOUS TREES
- ORNAMENTAL ALUMINIUM FENCING
- FENCING BY OTHERS
- EXISTING WASTE RECEPTACLE
- EXISTING BENCH
- EXISTING STREET LIGHT
- EXISTING FIRE HYDRANT
- EXISTING MANHOLE
- EXISTING BLOCK HEATER OUTLET
- RELOCATED BLOCK HEATER OUTLET
- EXISTING ELECTRICAL PANEL
- RELOCATED ELECTRICAL PANEL
- DETAIL KEY
- DETAIL NUMBER SHEET NUMBER
- PLANT KEY
- QUANTITY PLANT KEY

No.	Revisions	Date	By
1	ISSUED FOR TENDER	07/18/08	AH
2	ISSUED FOR PERMIT	06/27/08	AH

20-06-08 AS NOTED  
Designed By SR/AH Drawn By TM Checked By AH



**McGOWAN RUSSELL**  
Client  
CITY OF WINNIPEG

Project Title  
**WINSMART ACTIVE  
TRANSPORTATION  
PATHWAY**

Sheet Title  
**PHASE 2  
LAYOUT PLAN**

Project No. 07-018 Drawing No. L1.1