


NOTE:
ENSURE POSITIVE DRAINAGE ON ALL
PATHWAYS AND NEW SODDED AREAS
TO EXISTING SWALES AND CATCH BASINS

SITE PLAN - SCALE 1:1000

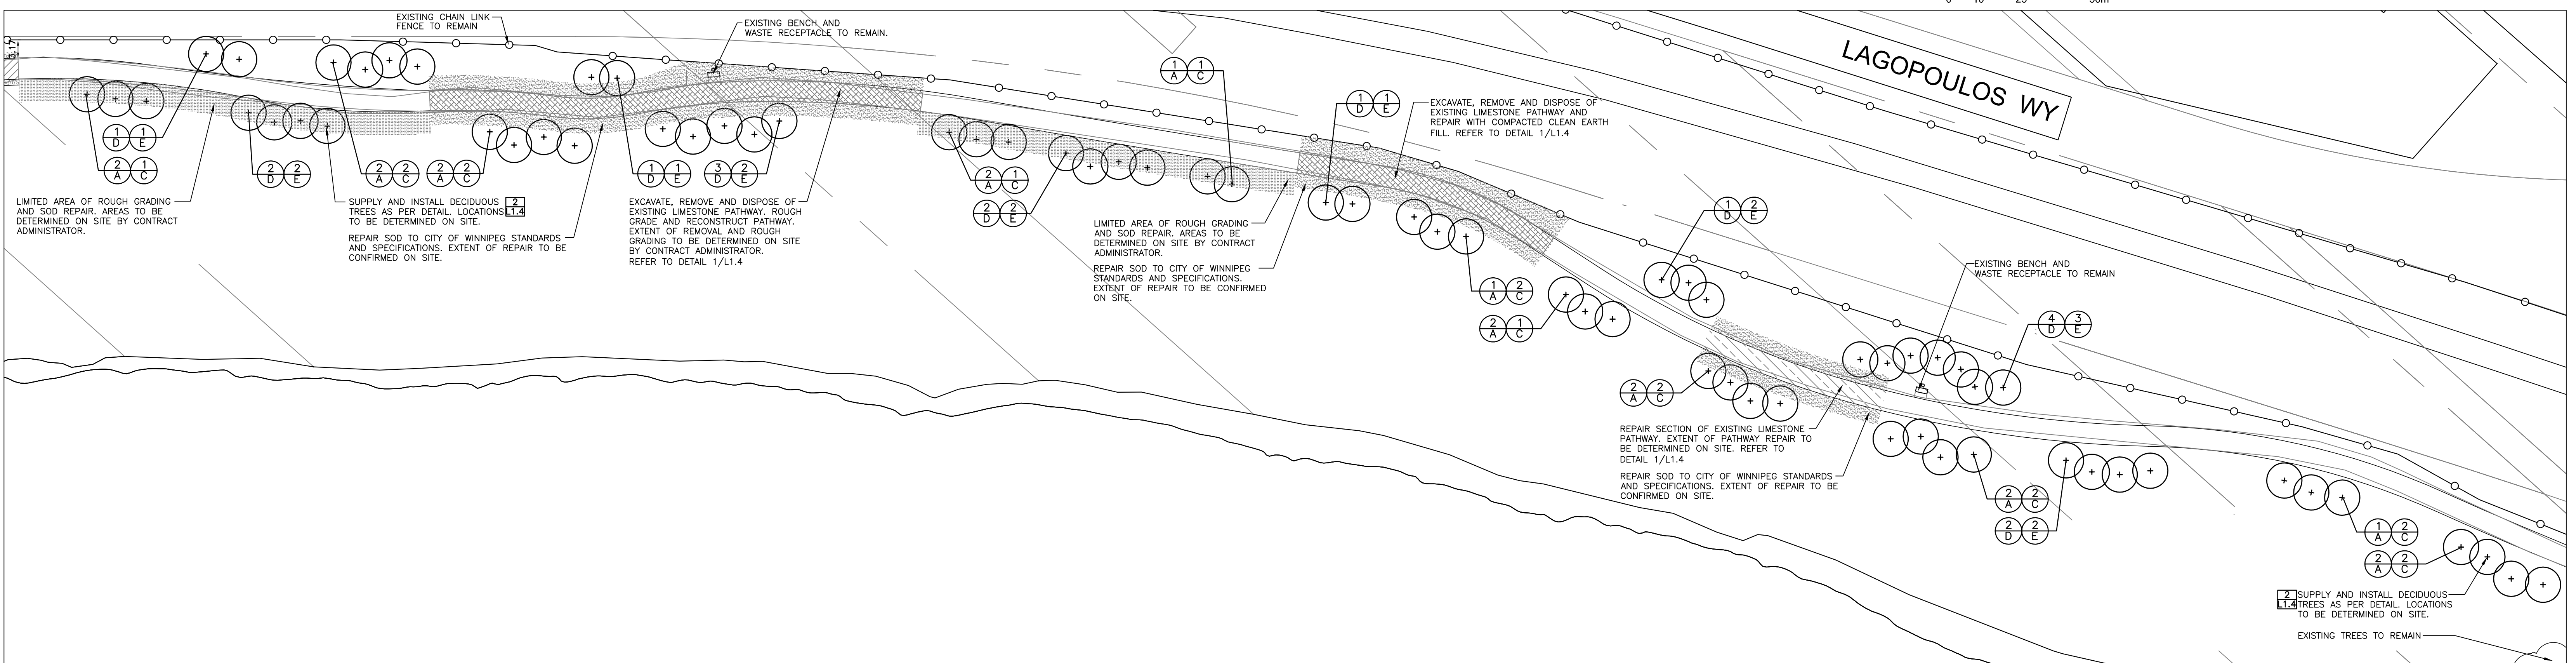

ENLARGEMENT 1/L1.2 - SCALE 1:500


PARTIAL PLANT LIST (REFER TO L1.1)

| KEY | COMMON NAME/BOTANICAL NAME |
|-------------------------|---|
| DECIDUOUS TREES | |
| A | MANITOBA MAPLE / ACER NEGUNDO |
| B | MANCHURIAN ASH / FRAXINUS MANDSHURICA 'MANCANA' |
| C | GREEN ASH / FRAXINUS PENNSYLVANICA |
| D | AMERICAN BASSWOOD / TILIA AMERICANA |
| E | AMERICAN ELM / ULMUS AMERICANA |
| DECIDUOUS SHRUBS | |
| F | DIABOLO NINEBARK / PHYSOCARPUS OPULIFOLIUS 'DIABLO' |
| G | PINK BEAUTY POTENTILLA / POTENTILLA FRUTICOSA 'PINK BEAUTY' |
| H | SHIROBANA SPIREA / SPIREA JAPONICA 'SHIROBANA' |
| J | SNOWMOUND SPIREA / SPIREA NIPPONICA 'SNOWMOUND' |
| K | COMPACT AMERICAN CRANBERRY / VIBURNUM TRILOBUM 'COMPACTUM' |
| PERENNIALS | |
| L | DAYLILY / HEMEROCALIS SP. |

NOTES

- ALL DIMENSIONS SHOWN IN METRIC UNITS. NUMBERS WITH DECIMALS INDICATE METERS. WHOLE NUMBERS INDICATE MILLIMETERS.
- ALL UTILITIES ARE SHOWN AS INFORMATION ONLY. CONTRACTOR TO CONFIRM LOCATION OF ALL UTILITIES ON SITE PRIOR TO CONSTRUCTION.
- CONTRACTOR TO STAKE OUT LOCATION OF ALL WORKS FOR APPROVAL BY CONTRACT ADMINISTRATOR PRIOR TO ANY CONSTRUCTION OR REMOVALS.
- CONTRACTOR TO CONFIRM ALL DIMENSIONS ON SITE AND REPORT ANY DISCREPANCIES TO THE CONTRACT ADMINISTRATOR PRIOR TO CONSTRUCTION.
- SLOPE TOLERANCES:
PATHWAY:
-MIN. CROSS SLOPE 1%
-MAX. CROSS SLOPE 2%
-MAX. LONGITUDINAL 5%
SODDED AREA:
-MIN. 2%
-MAX. 25%
- DURING CONSTRUCTION, CONTRACTOR TO PROTECT TO CITY OF WINNIPEG STANDARDS ALL EXISTING TREES, SIDEWALKS, CURBS, SOD, UTILITIES, AND PAVING TO REMAIN. AREAS DAMAGED DURING CONSTRUCTION TO BE REPAIRED TO CITY OF WINNIPEG STANDARDS AT CONTRACTOR'S COST.
- CONTRACTOR IS RESPONSIBLE FOR ALL REMOVALS AS REQUIRED TO CONSTRUCT ALL WORKS AS SHOWN ON PLANS AND DETAILS. ALL ITEMS TO BE REMOVED MUST BE DISPOSED OF LEGALLY OFF SITE.
- CONTRACTOR TO REPAIR ALL ON AND OFF SITE SODDED AREAS, SHRUB BEDS, TREES, CONCRETE, ROAD PAVING AND CURBS ETC., DAMAGED DURING CONSTRUCTION TO CONTRACT ADMINISTRATOR'S SATISFACTION AND TO THE CITY OF WINNIPEG STANDARDS AT HIS/HER OWN COST.
- ALL WORK TO BE DONE IN ACCORDANCE WITH CITY OF WINNIPEG STANDARD CONSTRUCTION SPECIFICATIONS UNLESS OTHERWISE NOTED.
- REFER ALSO TO WRITTEN SPECIFICATIONS.
- ENSURE POSITIVE DRAINAGE ON PATHWAYS AND IN ADJACENT SODDED AREAS.
- MAINTAIN EXISTING GRADE AND DRAINAGE PATTERNS WHERE POSSIBLE.
- CONSTRUCTION ACCESS TO BE LIMITED TO THE ROUTES SPECIFIED ON SITE BY CONTRACT ADMINISTRATOR.
- CONTRACTOR TO ADJUST GRADES OF ALL SERVICES WITHIN LIMIT OF WORK AS REQUIRED INCLUDING ALL MANHOLES, CATCH BASINS, FIRE HYDRANT, CURB STOPS, ETC.
- ALL TREES TO BE PLANTED MIN. 3.0m AWAY FROM LIMESTONE PATHWAYS.

LEGEND

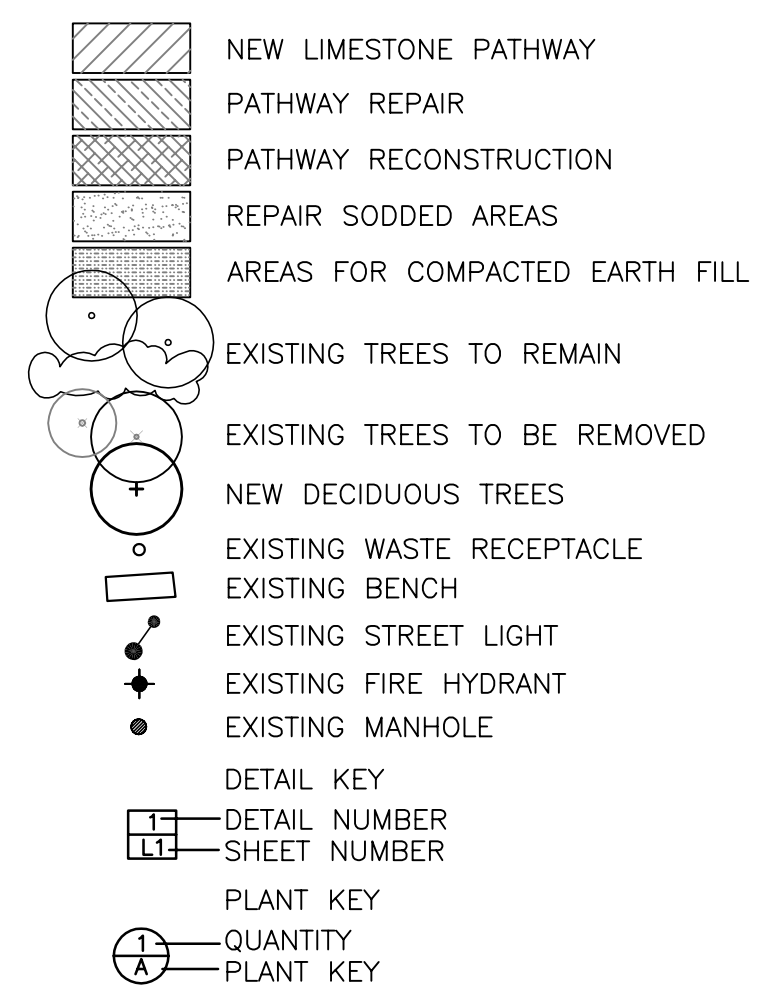

| | | |
|-------------------|----------|------------|
| ISSUED FOR TENDER | 07/18/08 | AH |
| ISSUED FOR PERMIT | 06/27/08 | AH |
| No. Revisions | Date | By |
| Date Scale | | |
| 20-06-08 | AS NOTED | |
| Designed By | Drawn By | Checked By |
| SR/AH | TM | AH |

AARON HIROTA
 Member No. 107
M c GOWAN · RUSSELL
 Client
 CITY OF WINNIPEG

Project Title
WINSMART ACTIVE TRANSPORTATION PATHWAY
 Sheet Title
PHASE 2 LAYOUT PLAN
 Project No. 07-018 Drawing No. L1.3