


**SEVENTH (PENTHOUSE) FLOOR PLAN**  
SCALE: 3/32" = 1'-0"

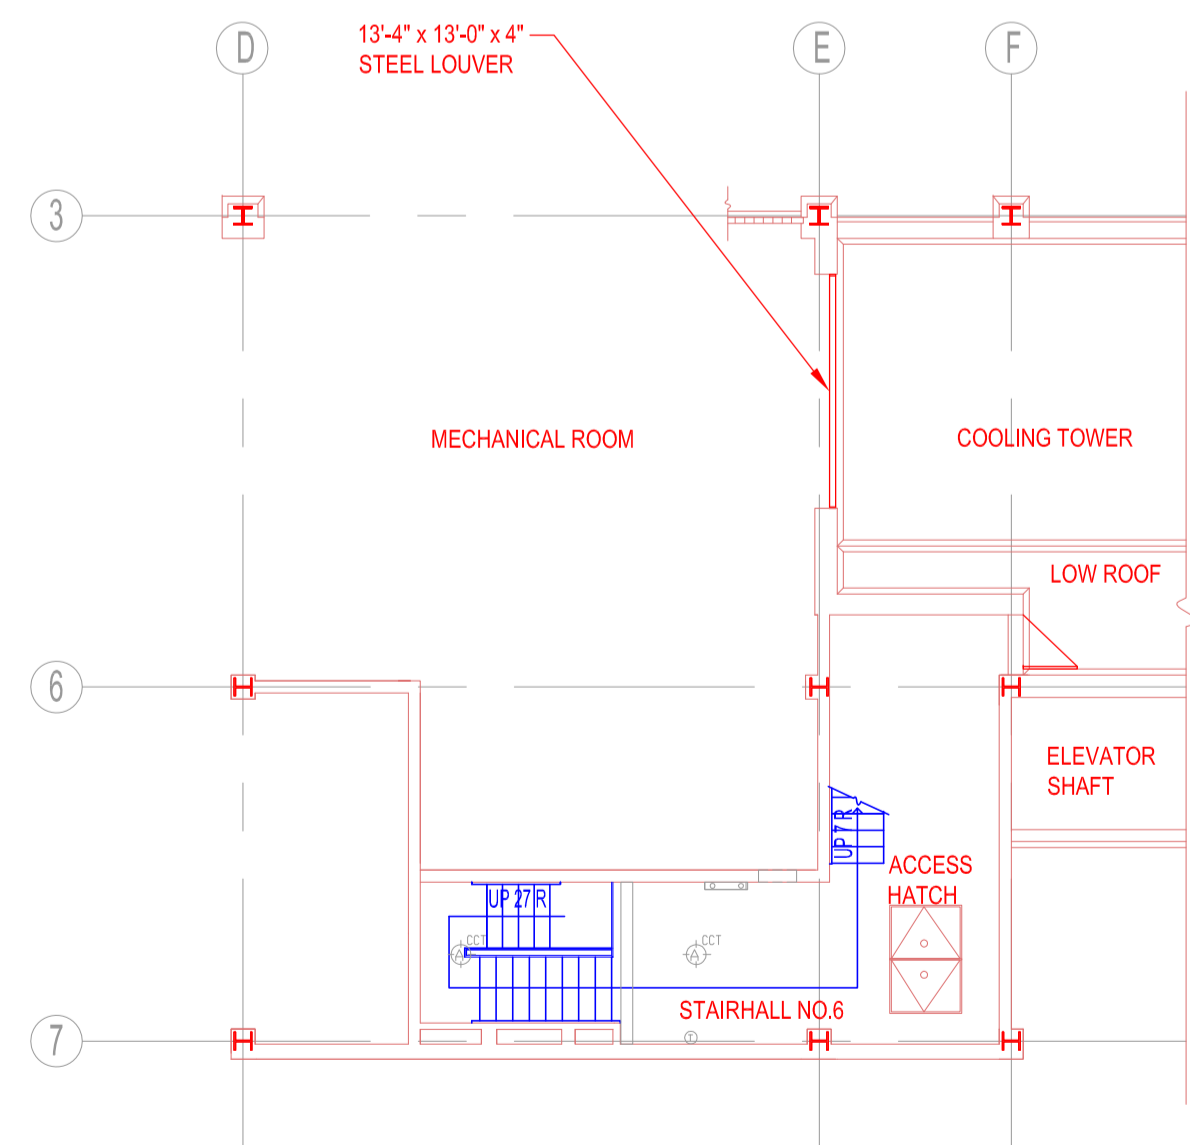

**SEVENTH (INTERMEDIATE) FLOOR PLAN**  
SCALE: 3/32" = 1'-0"

NO.	REVISION/DESCRIPTION	BY	DATE
SEALS			

DRAWN BY	CHECKED BY	APPROVED
DATE 2006.01.16	USER APPROVAL	

 CITY OF WINNIPEG  
PLANNING, PROPERTY &  
DEVELOPMENT DEPARTMENT  
CIVIC ACCOMMODATIONS DIVISION  
300 - 65 GARRY ST. R3C 4K4

PROJECT  
**CITY HALL  
ADMINISTRATION BUILDING**

510 MAIN STREET  
SHEET TITLE  
**SEVENTH (PENTHOUSE) & INTERMEDIATE  
FLOOR PLAN**

SCALE	PROJECT NO.	SHEET NO.
AS SHOWN		<b>A9</b>