



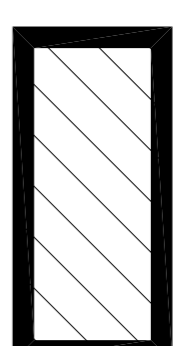

TOTAL AREA TO BE CLEANED = 34,870 SQ. FT.



INCLUDES GRATED AREA
ALONG GLASS WALL

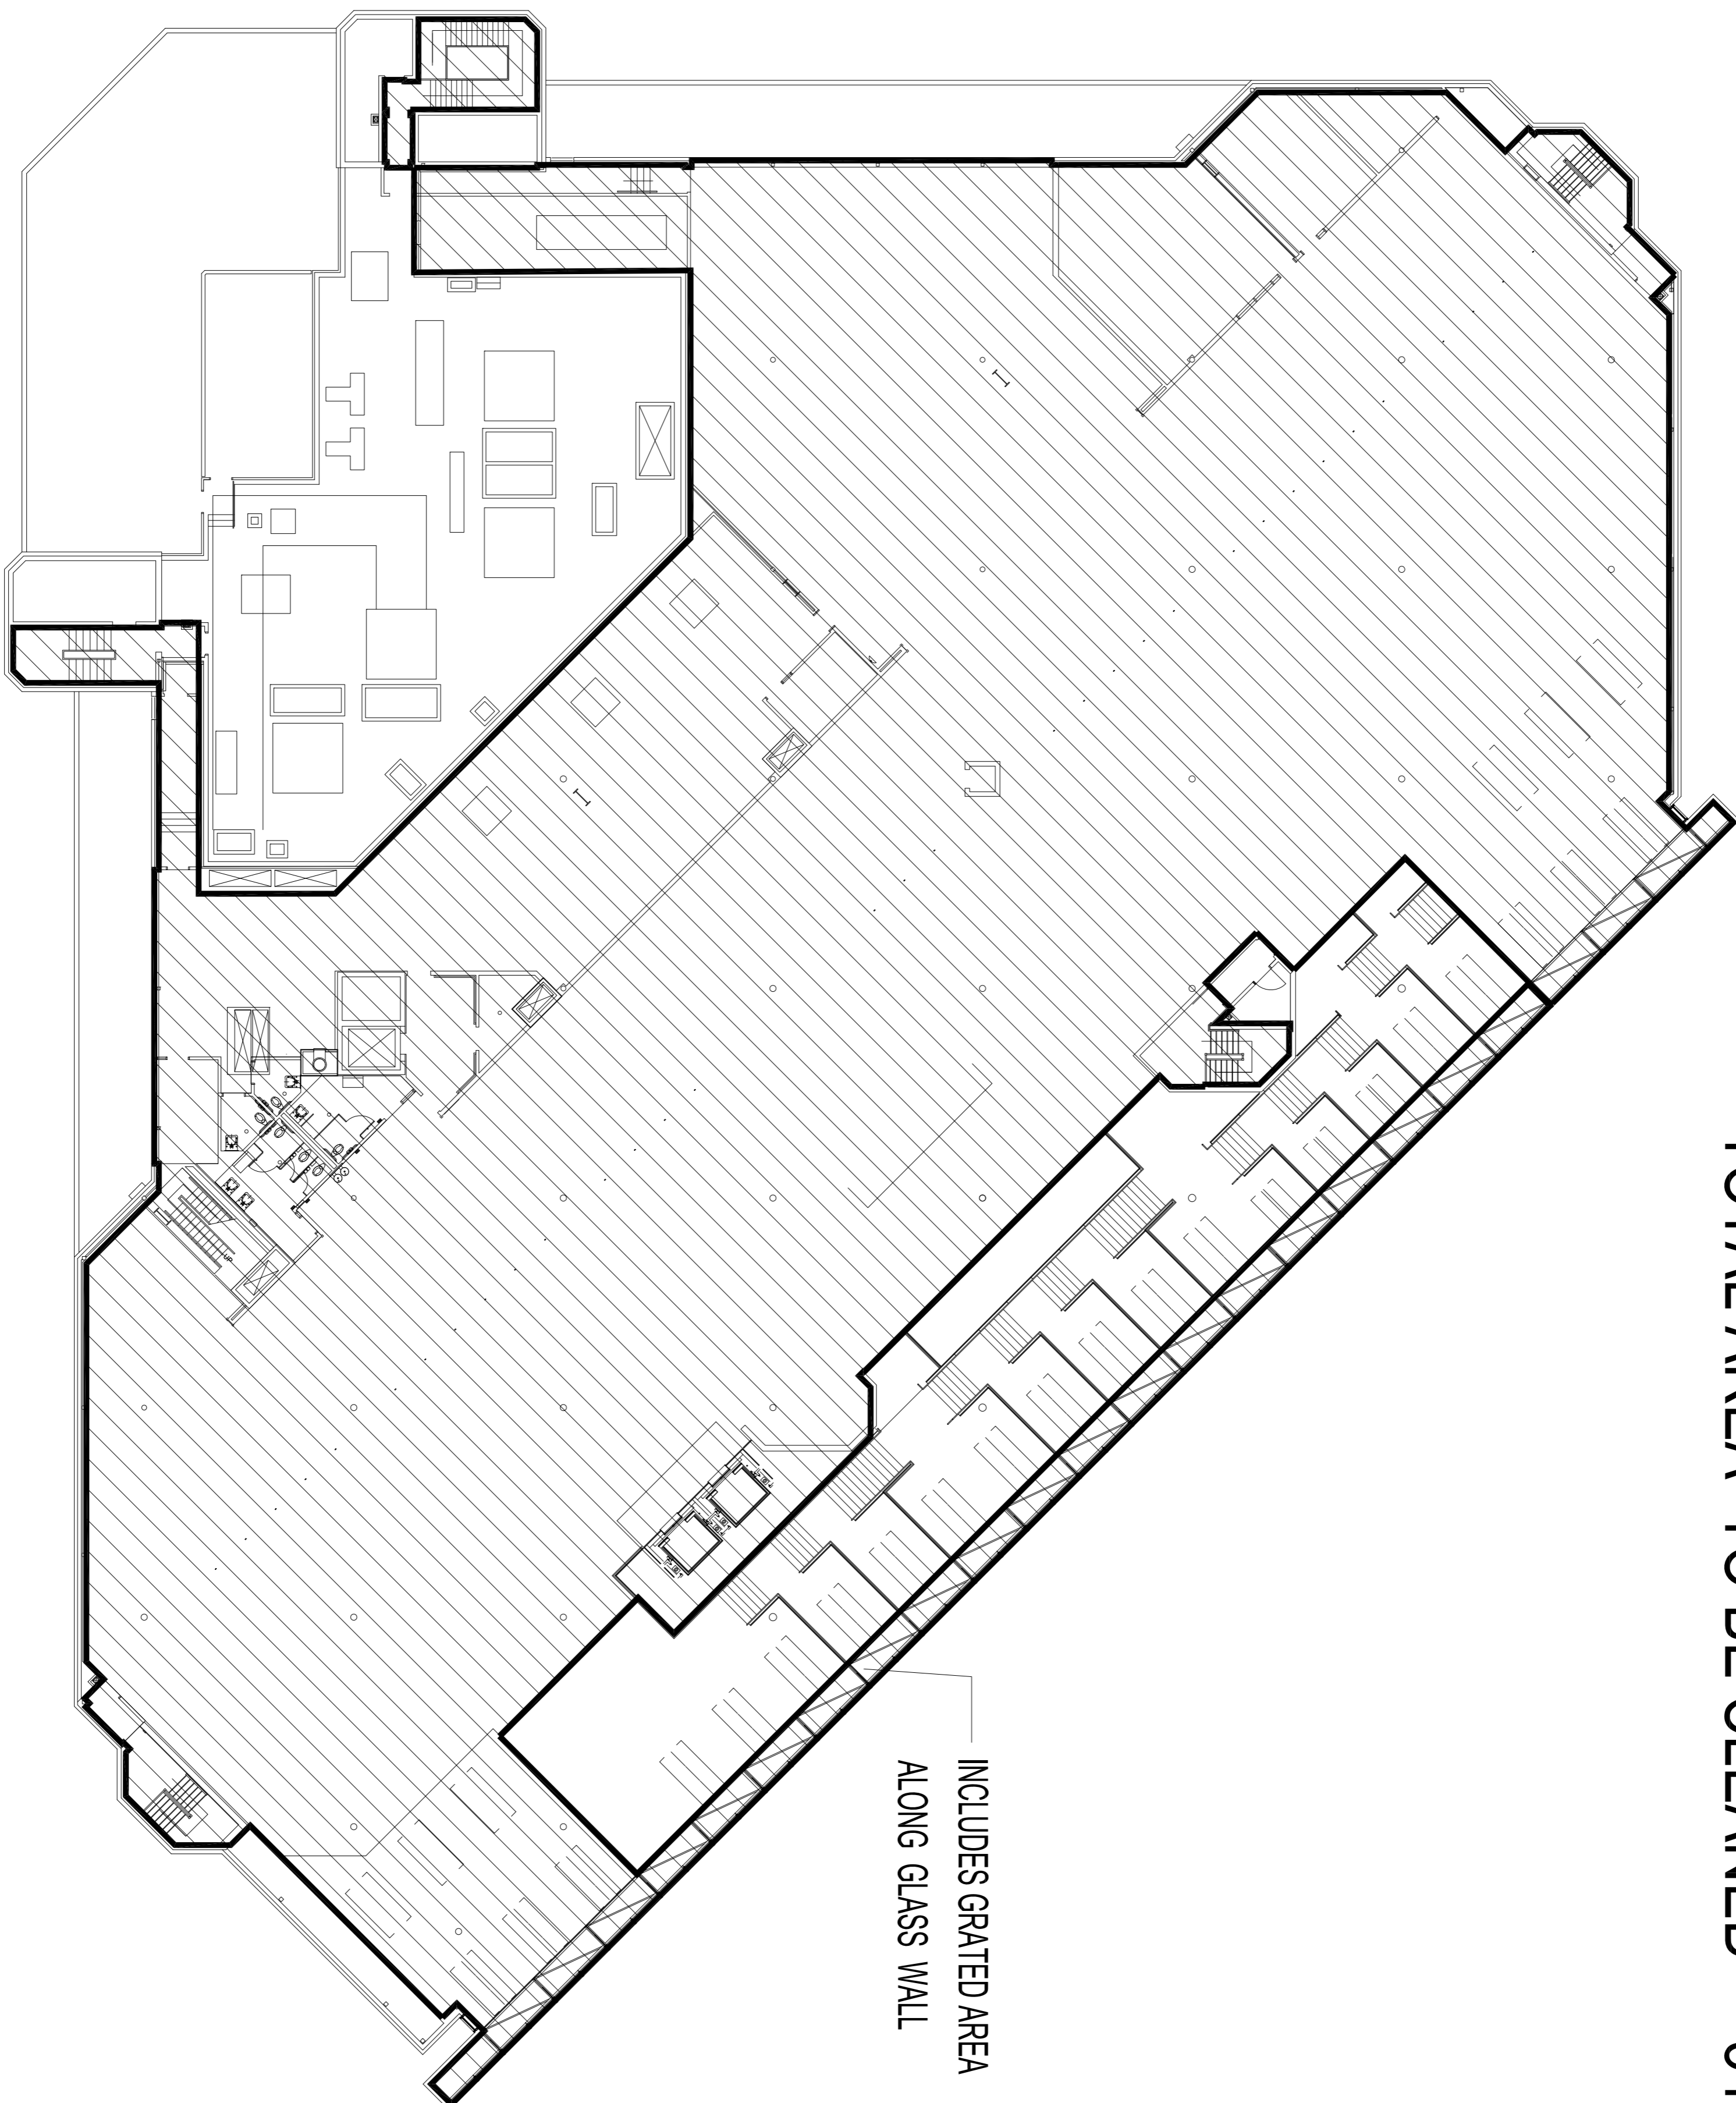


FOURTH FLOOR PLAN
NOT TO SCALE

NOTES :

NO.	REVISION/DESCRIPTION	BY	DATE

DRAWN BY	SEC CHECKED BY	APPROVED
20190308	USER APPROVAL	
DATE		


CITY OF WINNIPEG
 PLANNING, PROPERTY &
 DEVELOPMENT DEPARTMENT
 CIVIC ACCOMMODATIONS DIVISION
 300 - 65 GARRY ST. R3C 4K4
 PROJECT
MILLENNIUM LIBRARY
 CLEANING CONTRACT AREAS

251 DONALD STREET

SHEET TITLE

FOURTH FLOOR PLAN

AREAS TO CLEAN

0251DN04 BID OPP # 135-2019

SCALE PROJECT NO. SHEET NO. A4

AS SHOWN XXXX-XXX-XX

DRAWING SHEET SIZE: A1 (841mm x 594mm) PLOT: 1:1