




# RUE DUMOULIN

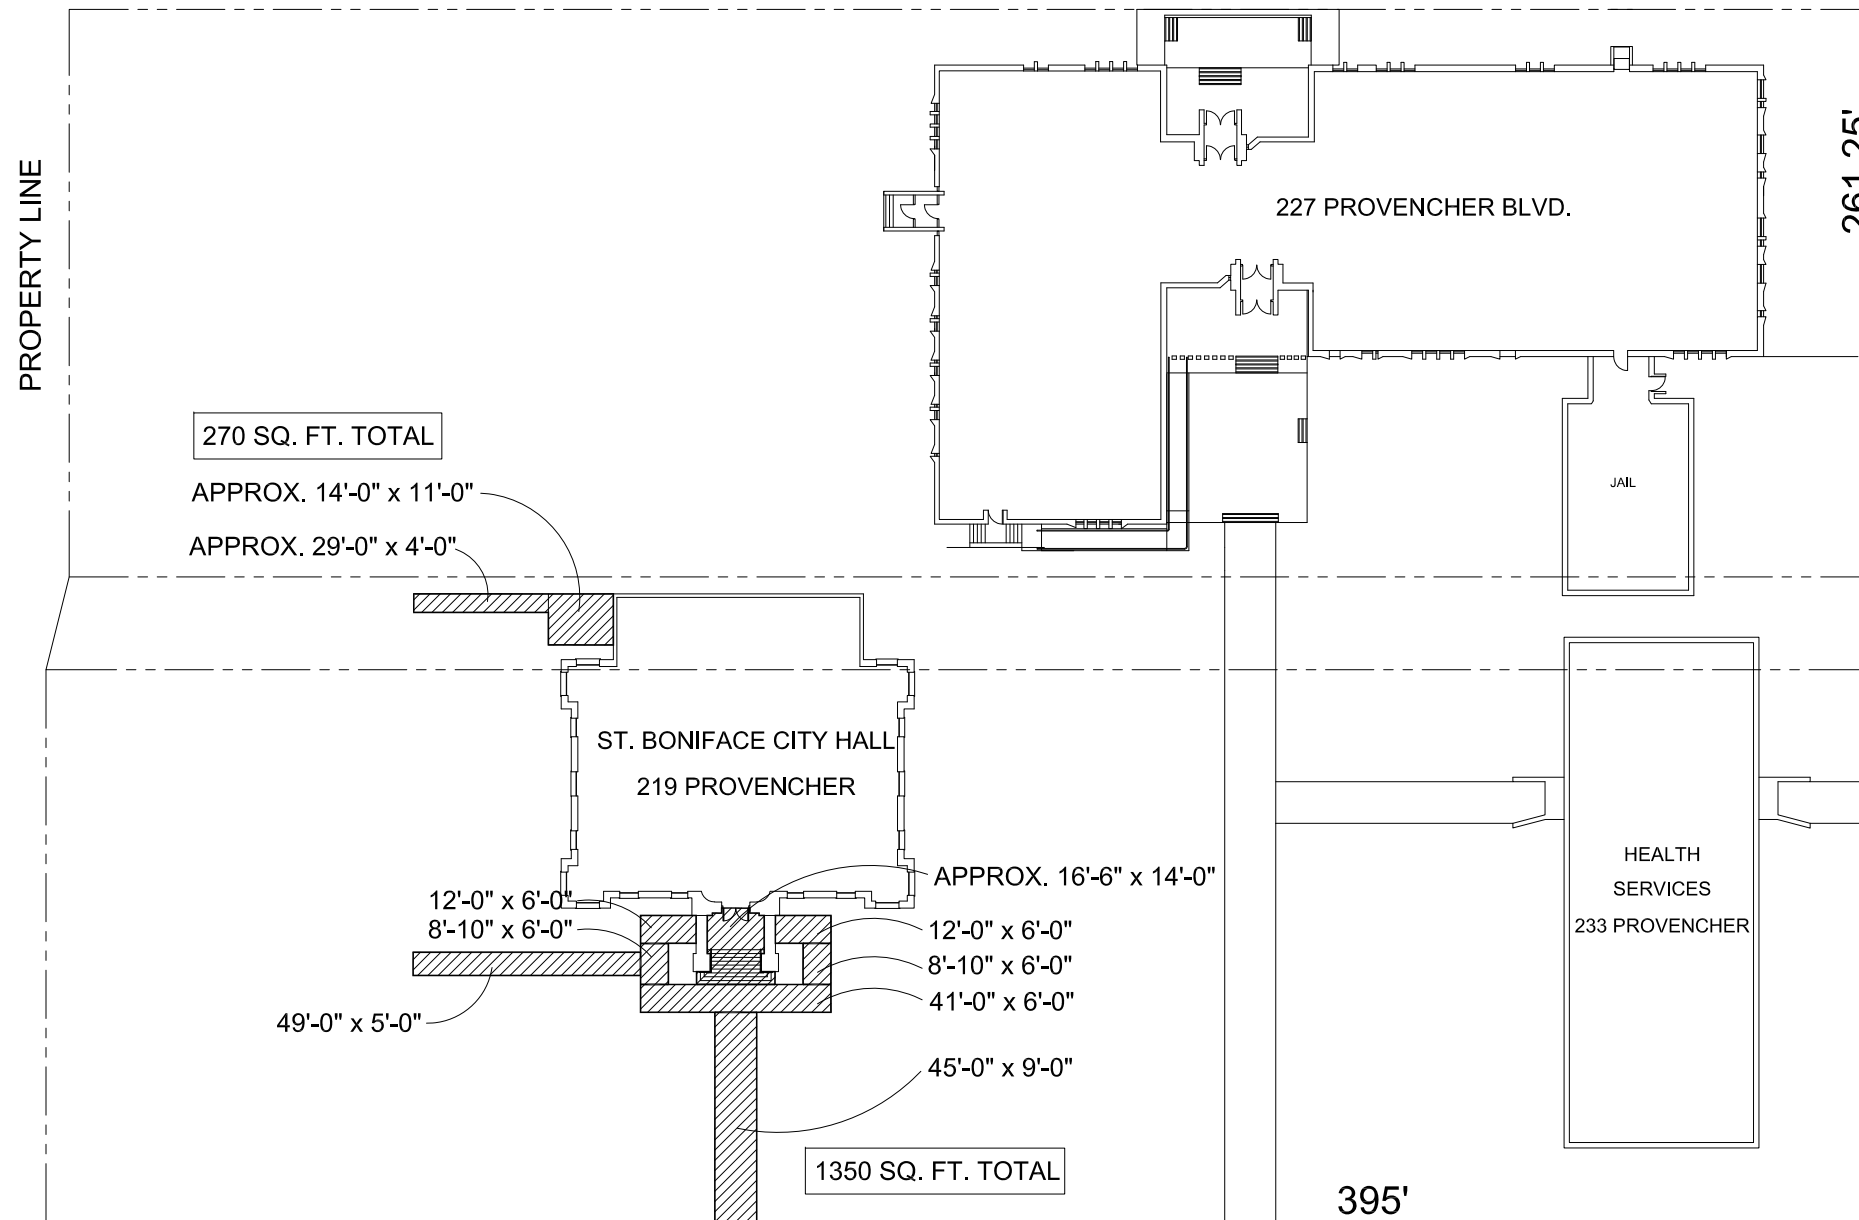

AREAS TO BE CLEARED OF SNOW:

$270 + 1350 = 1620 \text{ SQ. FT.}$

SITE PLAN  
 ST.BONIFACE CITY HALL  
 219 PROVENCHER BLVD  
 BID OPPORTUNITY  
 136-2019

NO.	REVISION/DESCRIPTION	BY	DATE
SEALS			

DRAWN BY: SFC	CHECKED BY:	APPROVED:
DATE: 2019.04.01	USER APPROVAL:	



THE CITY OF WINNIPEG  
 PLANNING, PROPERTY AND  
 DEVELOPMENT DEPARTMENT  
 3-65 GARRY STREET  
 R3C 4K4

PROJECT:  
 ST.BONIFACE  
 CITY HALL  
 219 PROVENCHER

SHEET TITLE:  
 SITE PLAN - PARKING LOT  
 SNOW REMOVAL

219PROVSP

SCALE: N.T.S.	PROJECT NO:	SHEET NO: A-1
------------------	-------------	------------------