


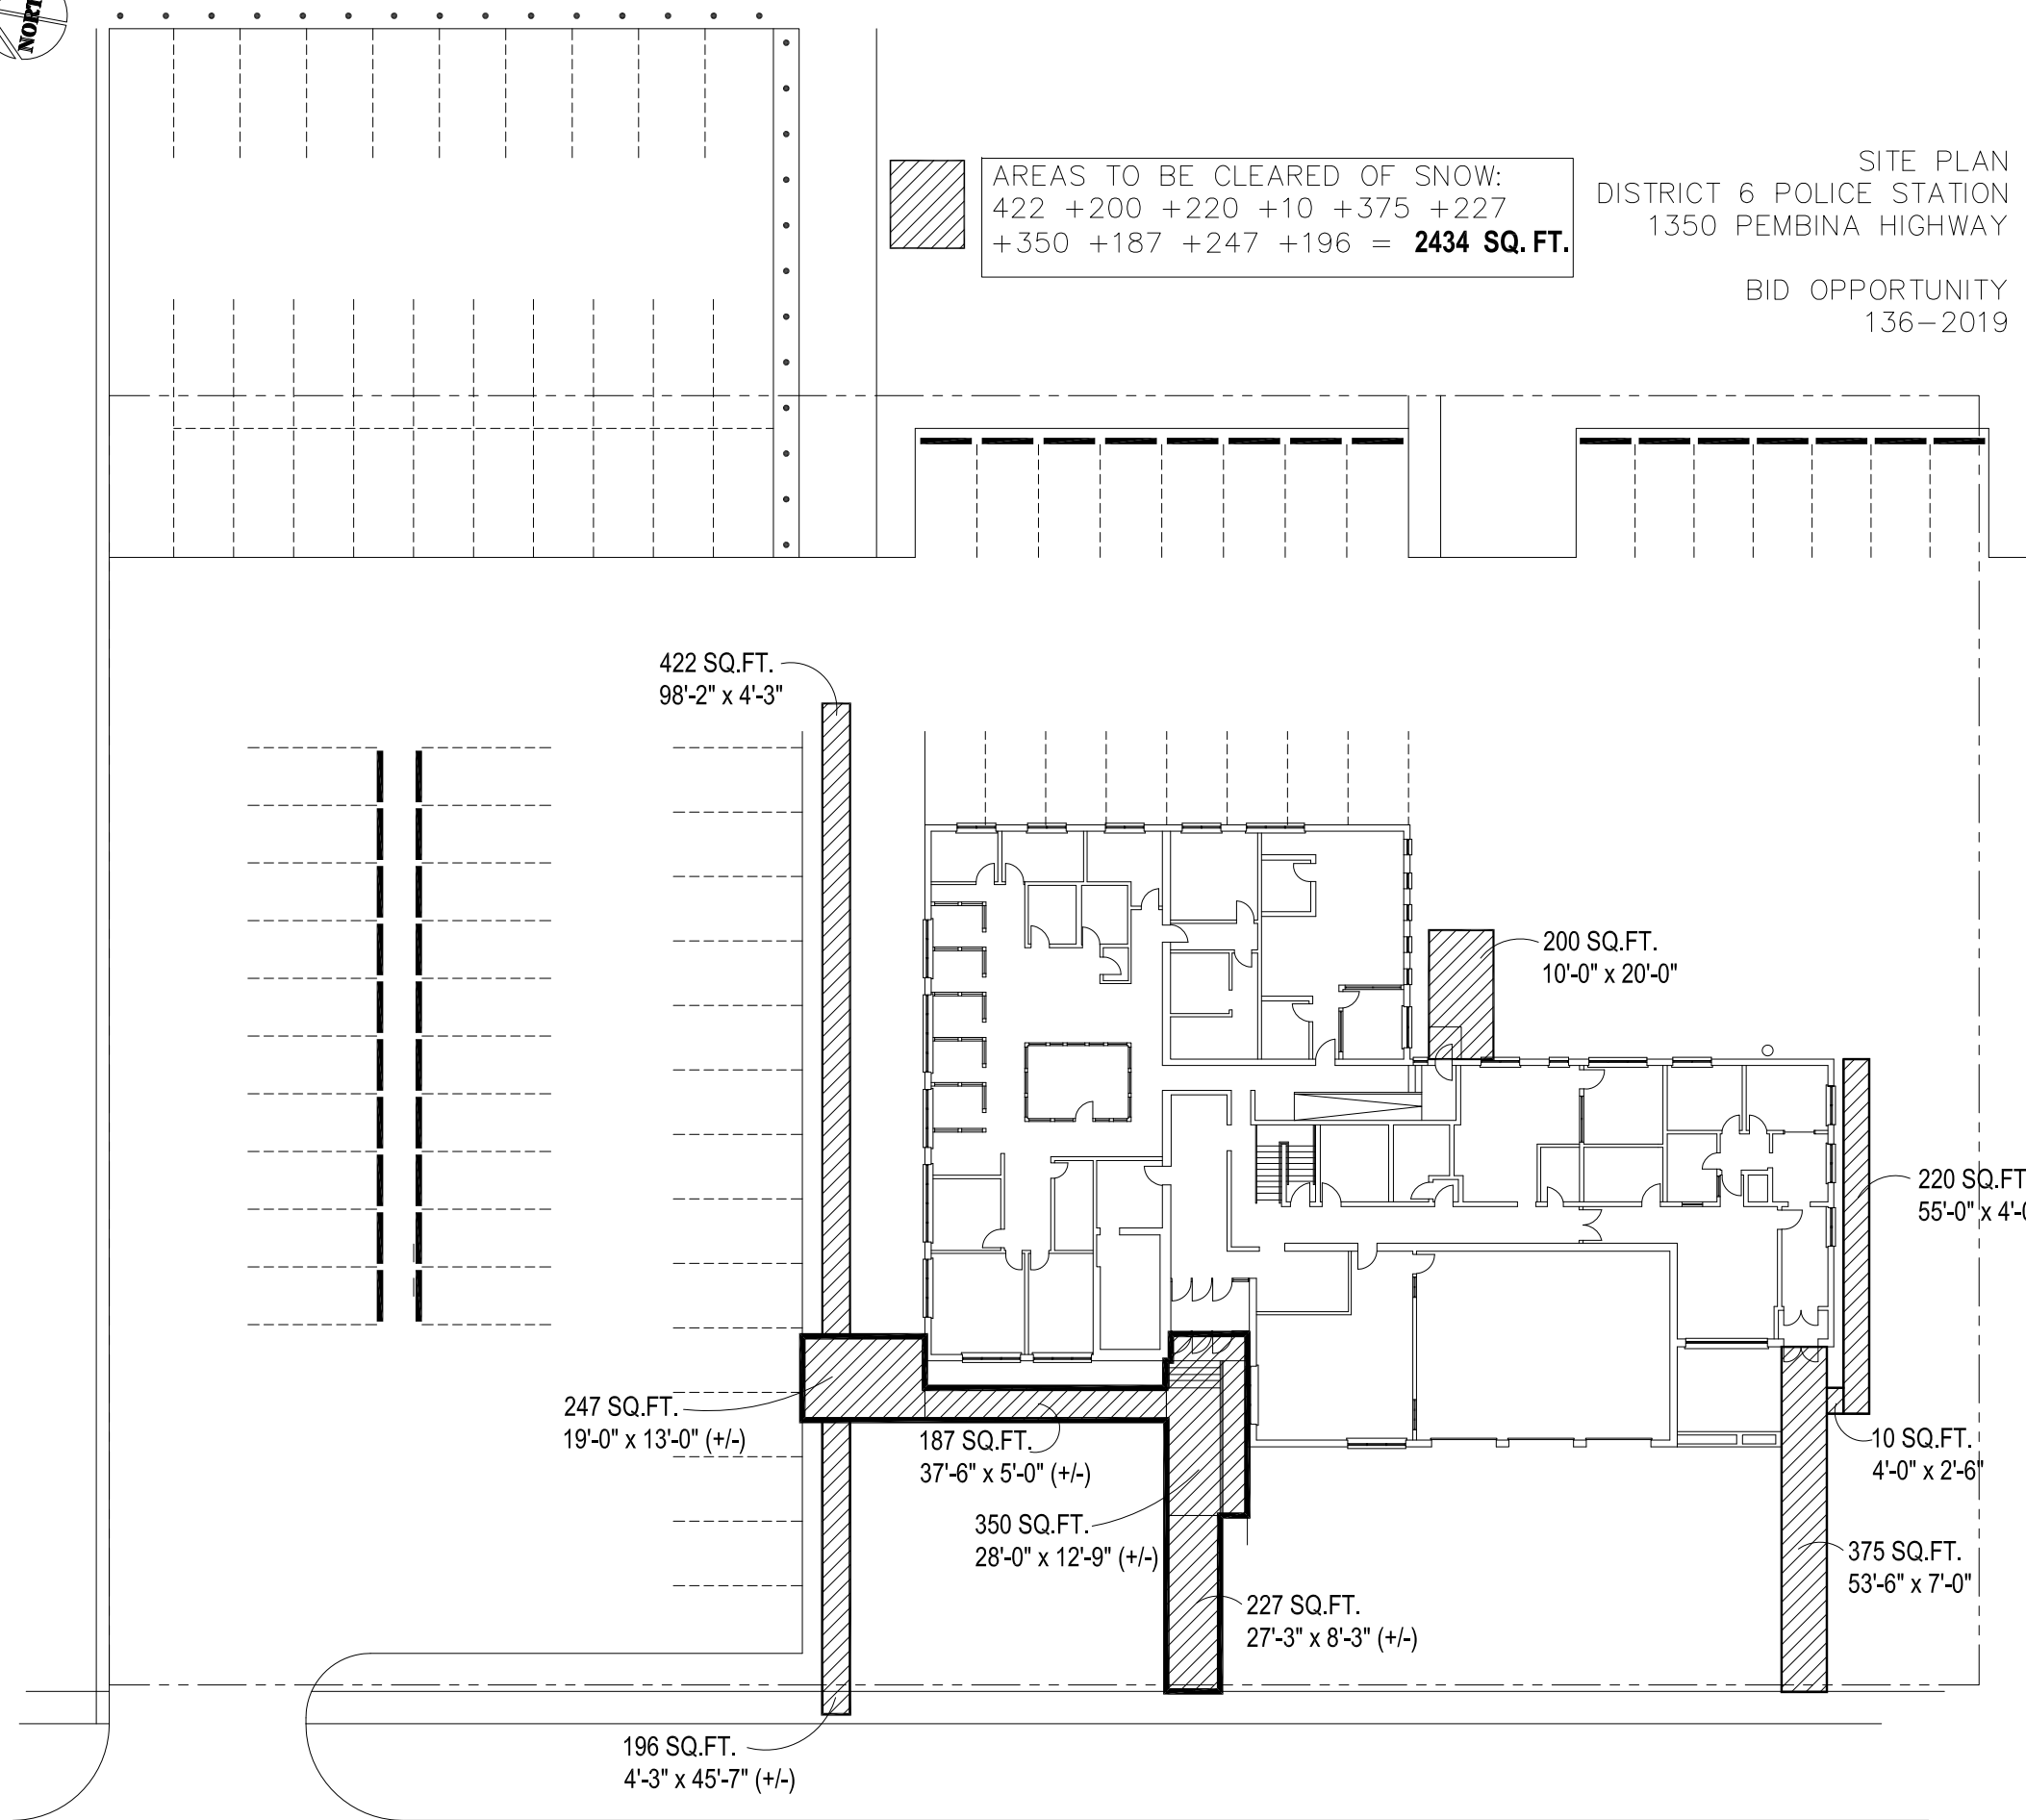

AREAS TO BE CLEARED OF SNOW:
 422 +200 +220 +10 +375 +227
 +350 +187 +247 +196 = **2434 SQ. FT.**

SITE PLAN
 DISTRICT 6 POLICE STATION
 1350 PEMBINA HIGHWAY

BID OPPORTUNITY
 136-2019



No.	REVISION/DESCRIPTION	BY	DATE
SEALS			

DRAWN BY: SFC	CHECKED BY:	APPROVED:
DATE: 2019.04.01	USER APPROVAL:	


 THE CITY OF WINNIPEG
 PLANNING, PROPERTY AND
 DEVELOPMENT DEPARTMENT
 3-65 GARRY STREET
 R3C 4K4

PROJECT:
 DISTRICT 6 POLICE STATION

1350 PEMBINA HIGHWAY
 SHEET TITLE:
 SITE PLAN
 SNOW REMOVAL

1350PBSP

SCALE: NOT TO SCALE	PROJECT NO.:	SHEET NO.: A-1
------------------------	--------------	-------------------