


File Name 0601AKSP.DWG Date 19/04/01 Sheet no. SITE PLAN Description AIKINS STREET Project No. 601 AIKINS STREET Address

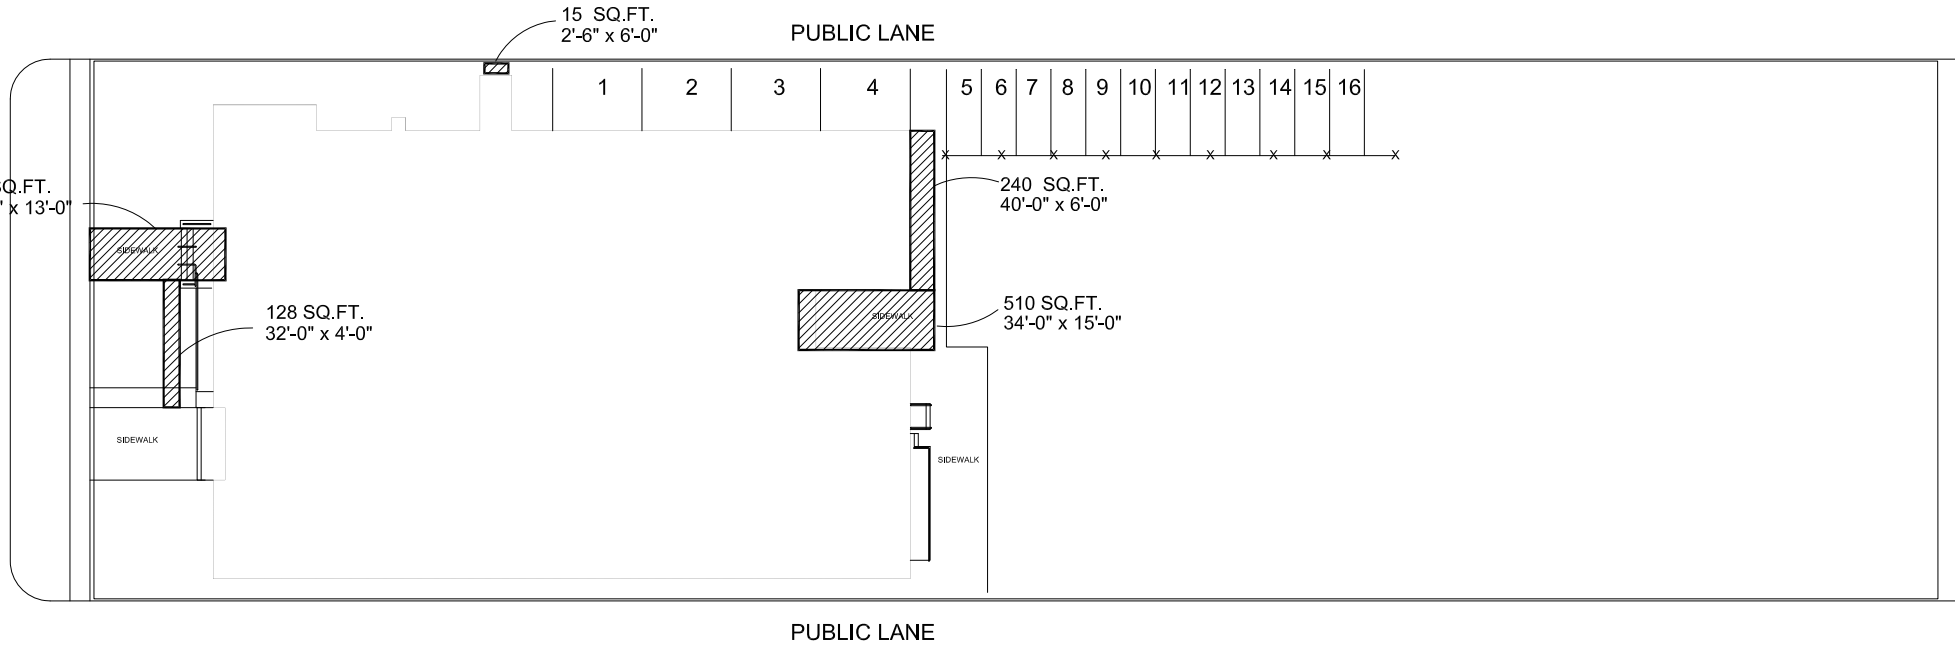

AREAS TO BE CLEARED OF SNOW:
 $128 + 442 + 15 + 240 + 510 = 1,335 \text{ SQ.FT.}$

SITE PLAN
COMMUNITY SERVICES-HEALTH
601 AIKINS
BID OPPORTUNITY
136-2019

SITE PLAN LAST UPDATED FEB 19/97

NO.	REVISION/DESCRIPTION	BY	DATE
SEALS			

DRAWN BY	CHECKED BY	APPROVED
2019.04.01	USER APPROVAL	

Winnipeg
 THE CITY OF WINNIPEG
 PLANNING PROPERTY &
 DEVELOPMENT DEPARTMENT
 CIVIC ACCOMMODATIONS DIVISION
 300-65 GARRY ST, R3C 4K4

PROJECT
COMMUNITY SERVICES -HEALTH

601 AIKINS

SHEET TITLE
SITE PLAN
SNOW CLEARING

0601AKSP

SCALE	PROJECT NO	SHEET NO
NTS		A-1