
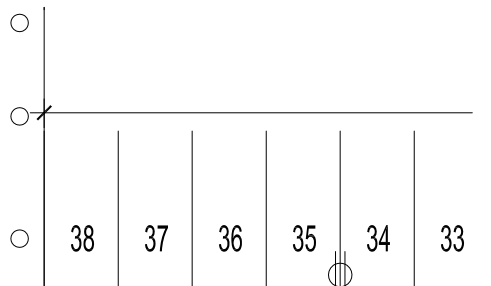


ADDRESS: 969 DOWKER AVENUE PROJECT No: SHEET TITLE: SITE PLAN DATE: 2019.04.01 FILE NAME: 0969DO.dwg/A1

NOTES:

ITEM NO. 21

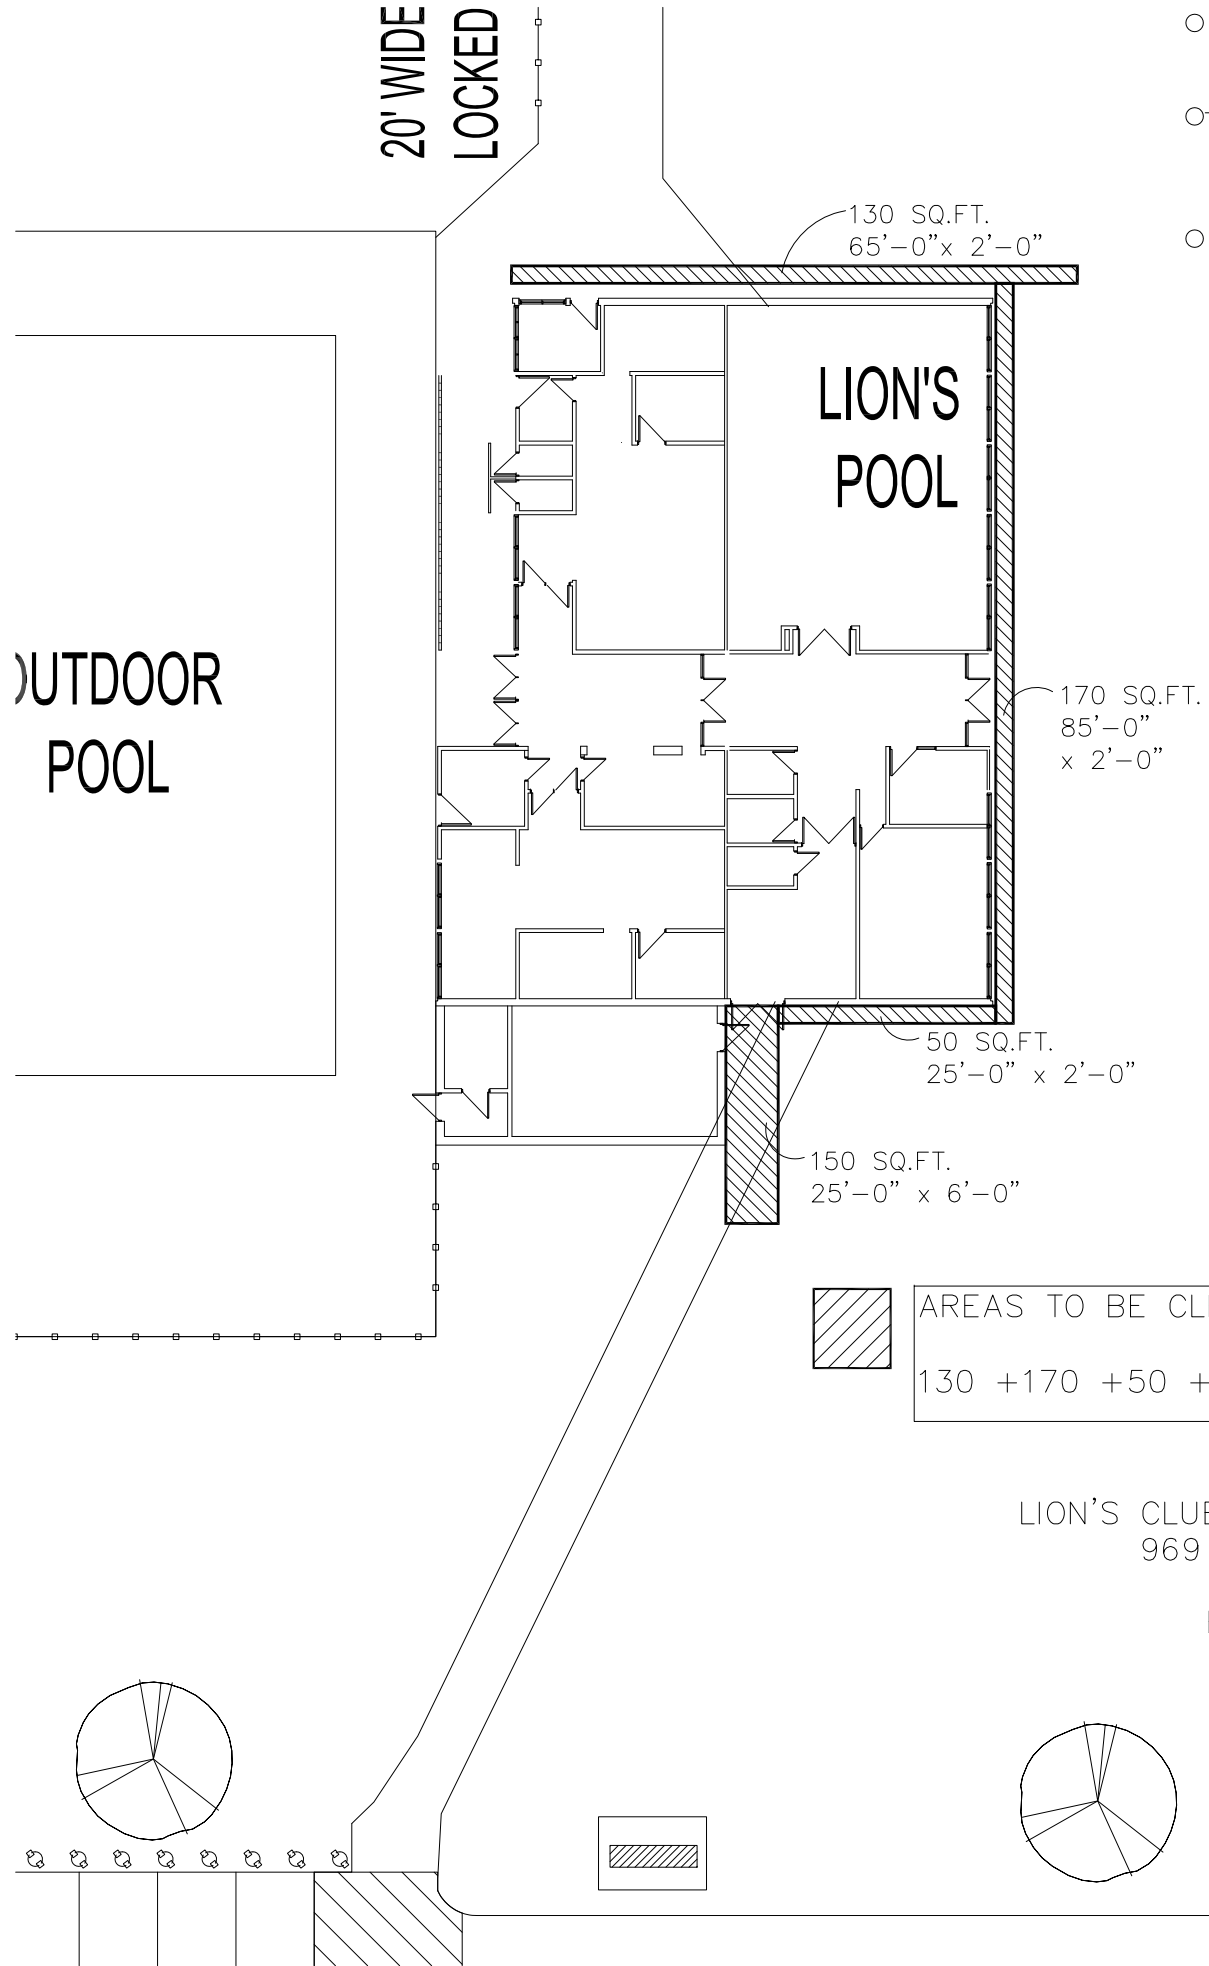

VI

SITE PLAN
LION'S CLUB OUTDOOR POOL
969 DOWKER AVENUE
BID OPPORTUNITY
136-2019

No.	REVISION/DESCRIPTION	BY	DATE
SEAL			

DRAWN	SFC	CHECKED	DESIGNED	APPROVED
DATE	2019.04.01	USER	APPROVAL	

THE CITY OF WINNIPEG
PLANNING, PROPERTY AND
DEVELOPMENT DEPARTMENT
MUNICIPAL ACCOMMODATIONS DIVISION
3-65 GARRY STREET, R3C 4K4

PROJECT
LOINS CLUB OUTDOOR POOL
CHANGE BUILDING

969 DOWKER AVENUE
SHEET TITLE

PARTIAL SITE PLAN
SNOW REMOVAL

0969DOSP

SCALE	PROJECT No:	SHEET No:
NOT TO SCALE		A-1