
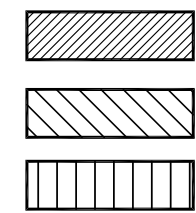


KING STREET

MAIN STREET

WILLIAM AVENUE

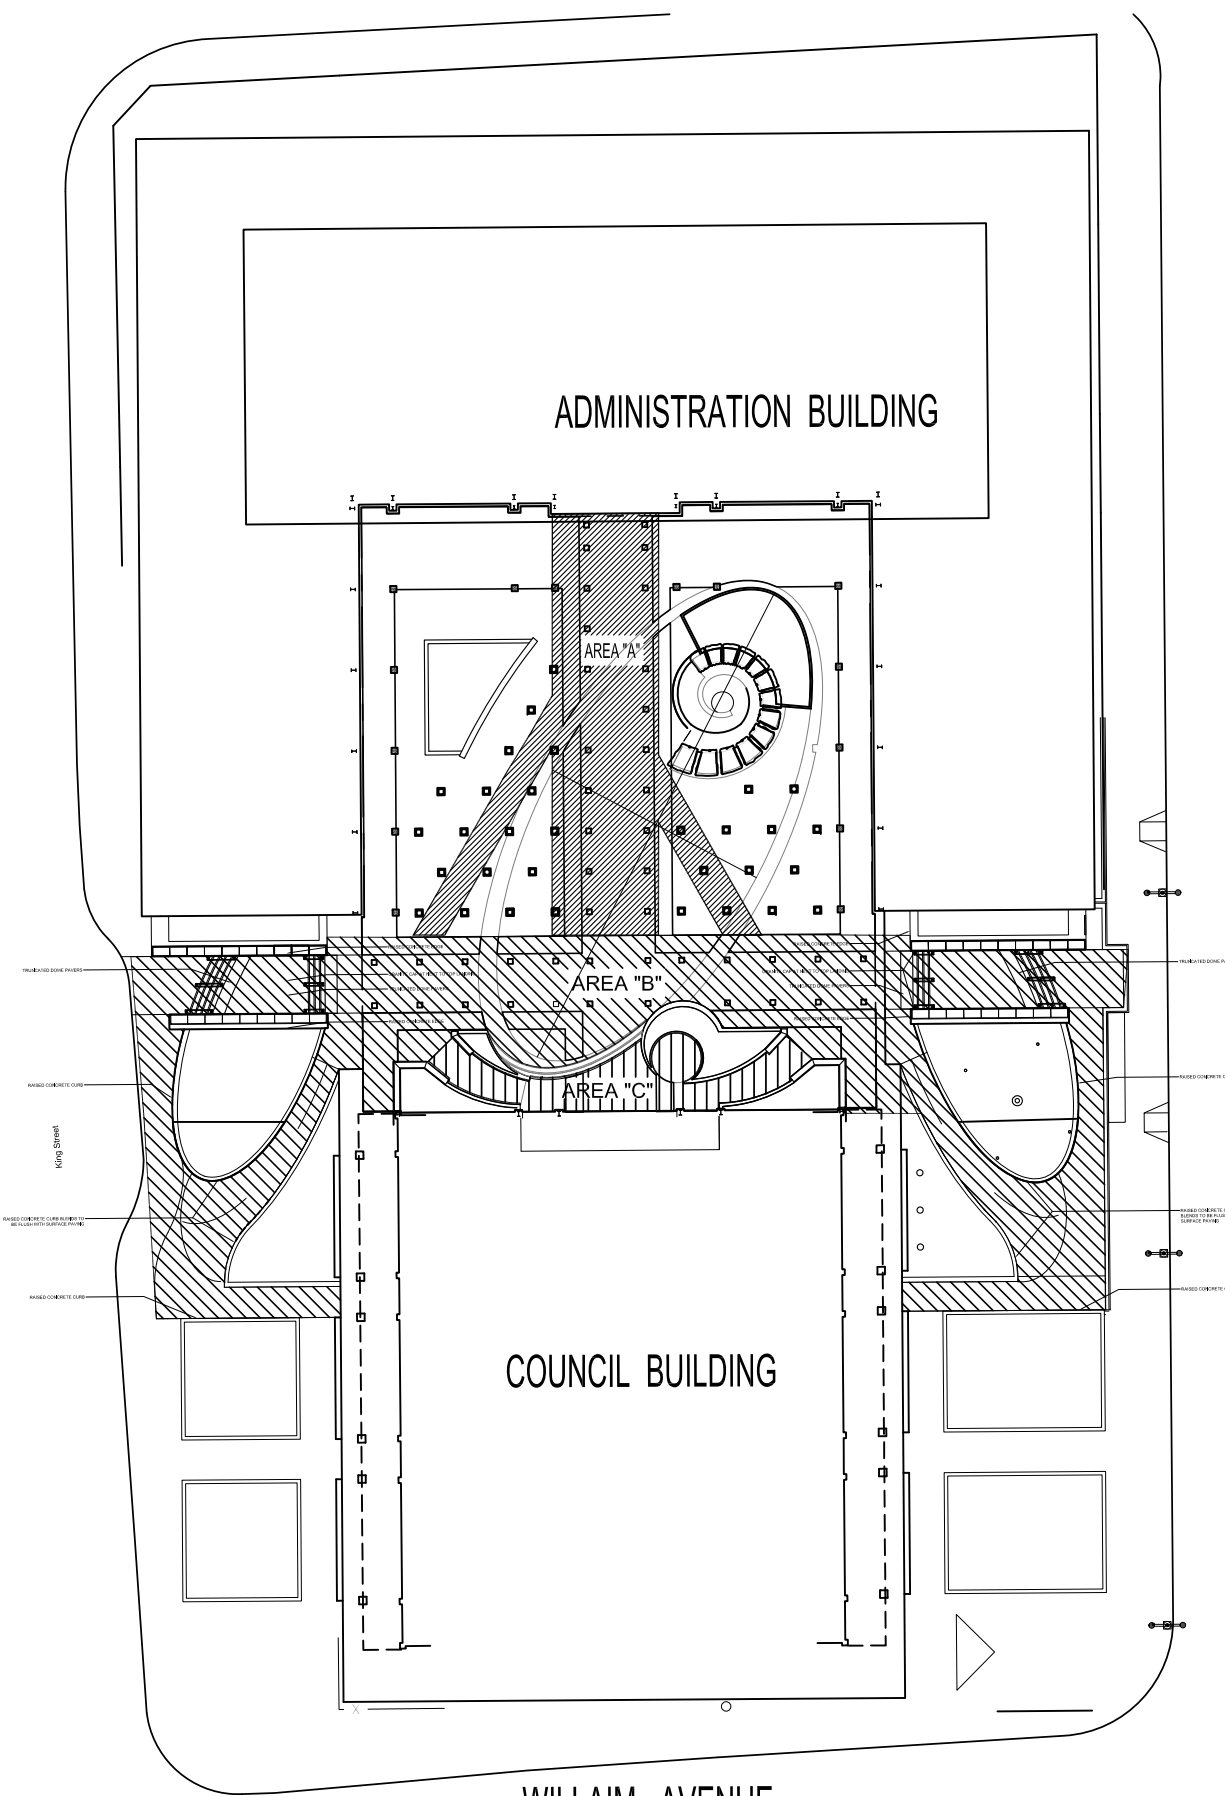

AREAS TO BE CLEARED OF SNOW:
 AREA 'A' = 3,973 SQ.FT.
 AREA 'B' = 10,109 SQ.FT.
 AREA 'C' = 1,094 SQ.FT.

TOTAL = 15,176 SQ. FT.

SITE PLAN
 CITY HALL COURTYARD
 510 MAIN STREET

BID OPPORTUNITY
 136-2019

ORIGINAL STAMPED BY: FIRST LAST, XXXX
 DATE: YEAR/MO/DO

DATE: YEAR/MO/DO

DATE: YEAR/MO/DO

THE CITY OF WINNIPEG
 PLANNING, PROPERTY AND
 DEVELOPMENT DEPARTMENT
 MUNICIPAL ACCOUNTANTS DIVISION
 3-85 GARRY STREET, 8TH FLOOR
 WINNIPEG, R3B 0M4

CITY HALL COURTYARD

510 MAIN STREET

SITE PLAN
 SNOW REMOVAL

0510MNSP

ADDRESS: 510 MAIN STREET PROJECT No: XXXXXXXX SHEET TITLE: SITE PLAN DATE: 2019.04.01 FILE NAME: XXXXXXXX\01.dwg