


ADDRESS: 2546 MC PHILLIPS
 PROJECT No: 2546MPSP
 DESCRIPTION: SITE PLAN
 DATE: 2019/04/01
 FILE NAME: 2546MPSP.dwg

NOTES:
ITEM NO.4

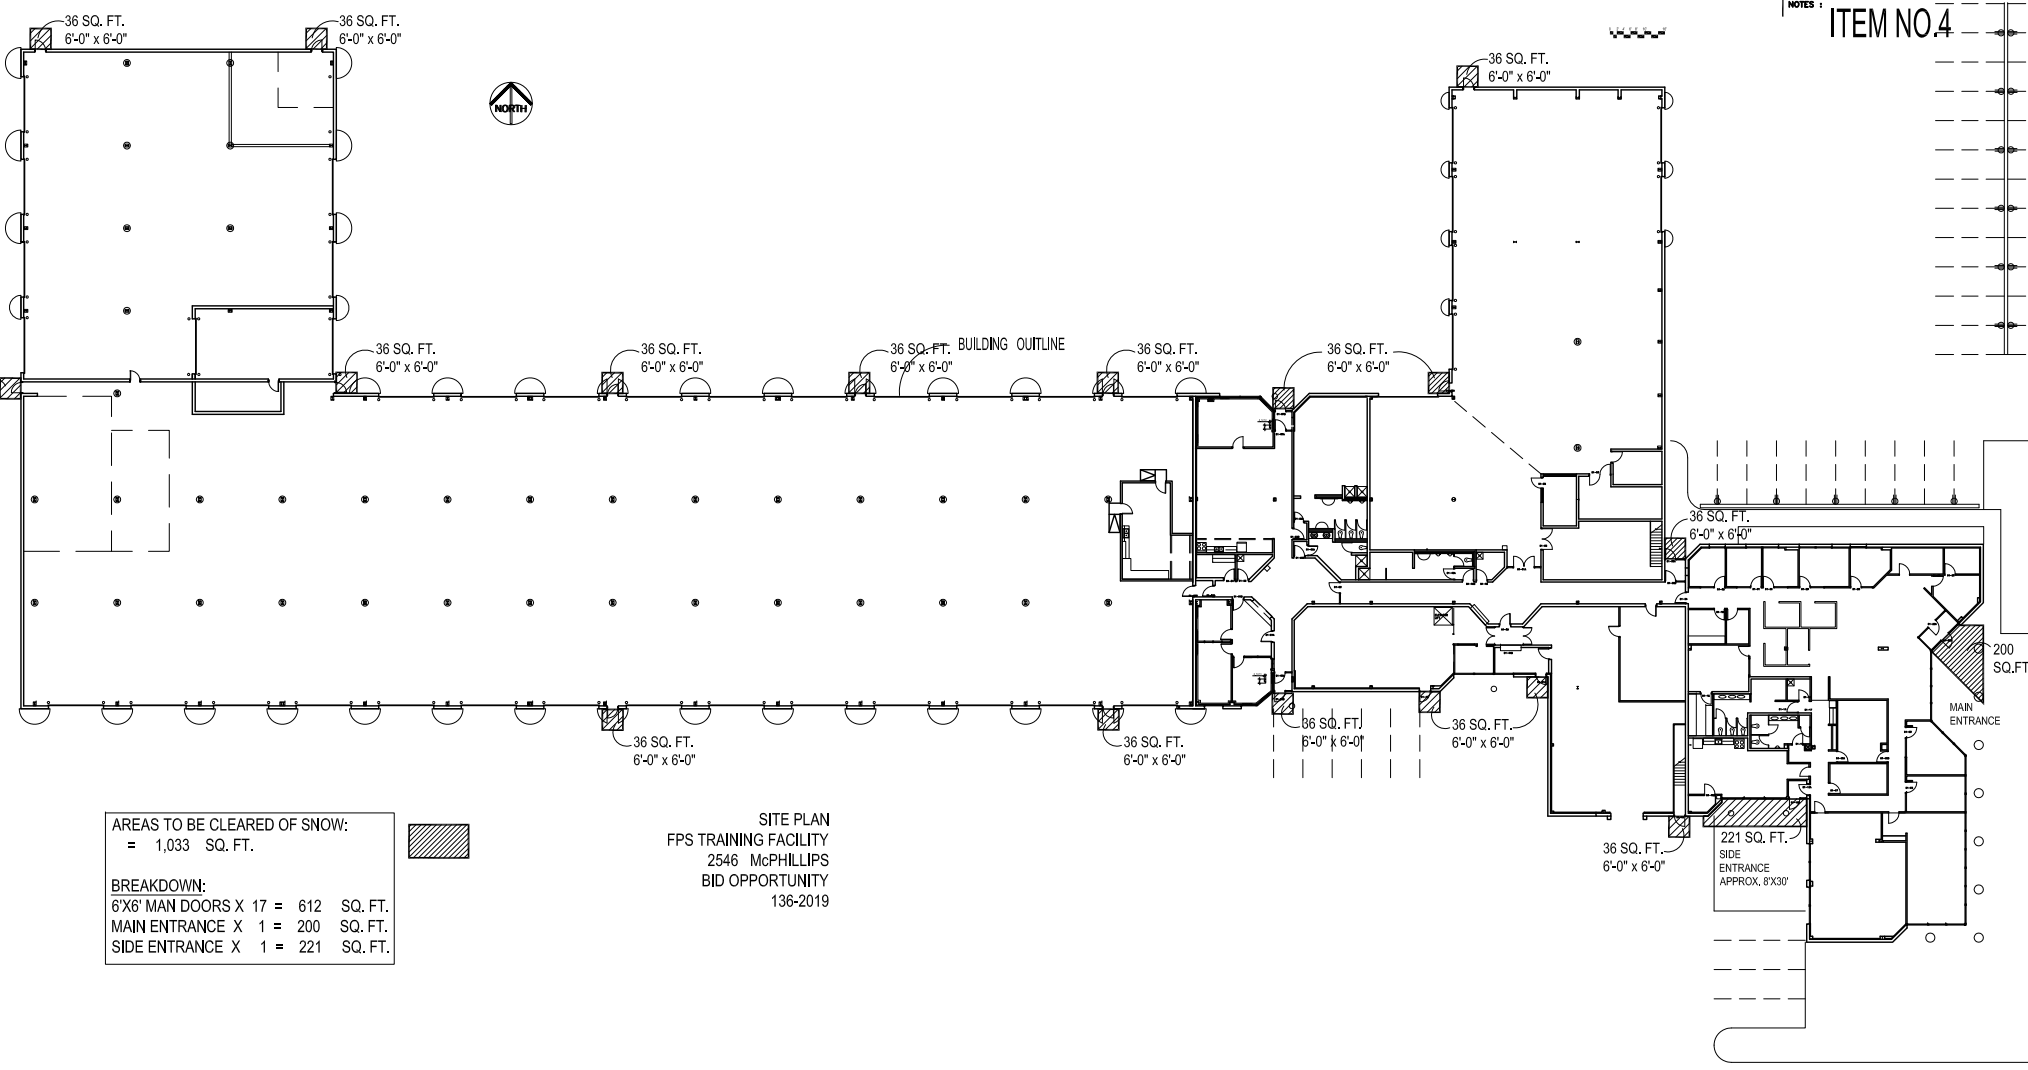

AREAS TO BE CLEARED OF SNOW:
 = 1,033 SQ. FT.

BREAKDOWN:
 6'X6' MAN DOORS X 17 = 612 SQ. FT.
 MAIN ENTRANCE X 1 = 200 SQ. FT.
 SIDE ENTRANCE X 1 = 221 SQ. FT.



SITE PLAN
 FPS TRAINING FACILITY
 2546 McPHILLIPS
 BID OPPORTUNITY
 136-2019

DRAWN BY	SFC	CHECKED BY	APPROVED
DATE	2019/04/01	USER APPROVAL	

CITY OF WINNIPEG
 PLANNING, PROPERTY &
 DEVELOPMENT DEPARTMENT
 CIVIC ACCOMMODATIONS DIVISION
 300 - 65 GARRY ST. R3C 4K4

PROJECT
 FPS TRAINING FACILITY
 OFFICES-STORAGE-GARAGE

2546 MC PHILLIPS
 SHEET TITLE
 SITE PLAN
 SNOW REMOVAL

SCALE
 NOT TO SCALE

PROJECT NO.
 2546MPSP

SHEET NO.
 C1