





NOTES :

 

AREAS TO BE CLEARED OF SNOW:
 $338 + 162 + 1,463 + 577 = \mathbf{2,540 \text{ SQ. FT.}}$

SITE PLAN
 NORTH-EAST DISTRICT
 POLICE STATION
 260 HARTFORD AVENUE

 BID OPPORTUNITY
 136-2019

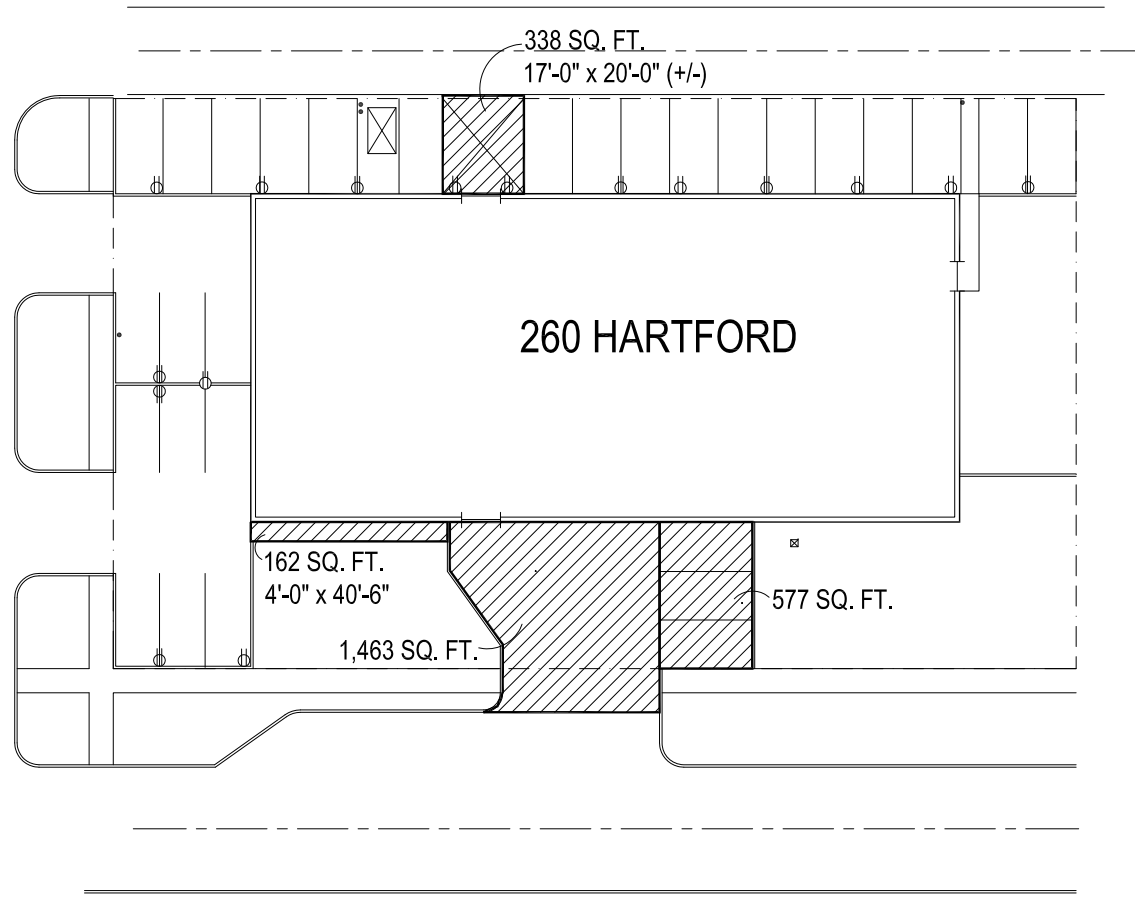

No.	REVISION/DESCRIPTION	BY	DATE
SEALS			

DRAWN BY: SFC	CHECKED BY:	APPROVED:
DATE: 2019.04.01	USER APPROVAL:	

THE CITY OF WINNIPEG
 PLANNING, PROPERTY AND
 DEVELOPMENT DEPARTMENT
 3-65 GARRY STREET
 R3C 4K4

PROJECT:
 North-East District
 Police Station
 260 Hartford Avenue

SHEET TITLE:
 SITE PLAN
 SNOW REMOVAL **0260HFSP**

SCALE: N.T.S.	PROJECT No.:	SHEET No.:
------------------	--------------	------------