

LEGEND


DENOTES APPROXIMATE EXTENT OF SOFFIT CONCRETE REPAIRS. (UNIT PRICE)

NOTES:

- 1. COMPLETE CONCRETE REPAIRS TO POOL DECK,
- TANKS, AND PILES.

 2. CONCRETE REPAIR AREAS WILL BE IDENTIFIED ON SITE BY THE CONTRACT ADMINISTRATOR, IN THE PRESENCE OF AND WITH THE ASSISTANCE OF THE
- CONTRACTOR.

 3. THE CONTRACTOR IS RESPONSIBLE FOR CONFIRMATION OF SHORING REQUIREMENTS WITH THE CONTRACT ADMINISTRATOR PRIOR TO COMMENCEMENT OF DEMOLITION AND THROUGHOUT REPAIR PROCESS.

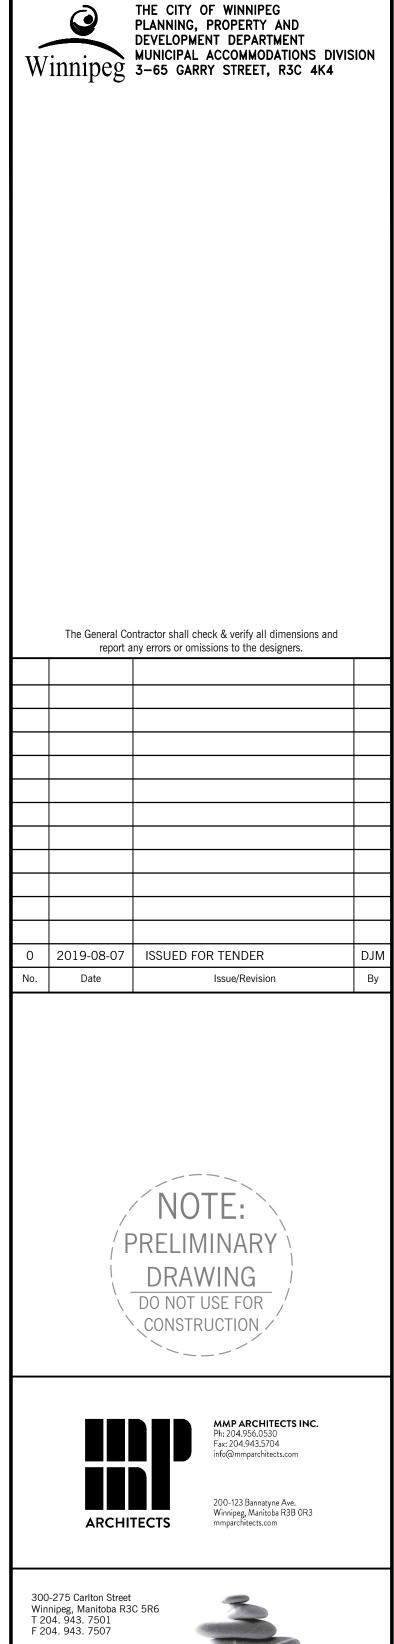

Crosier Kilgour & Partners Ltd.

& Partners Ltd.

CONSULTING STRUCTURAL ENGINEERS

BONIVITAL POOL

POOL DECK AND TANKS RESTORATION
TENDER NO.: 286-2019
1215 ARCHIBALD STREET
WINNIPEG, MANITOBA

BASEMENT FLOOR &
POOL FRAMING PLAN

| Date | 2018-1471 | 2019-08-07 | | Design | DJM | MAH | | MAH | | |

Sheet No. S2.1