



NORTH ELEVATION
SCALE 1/8" = 1'-0"

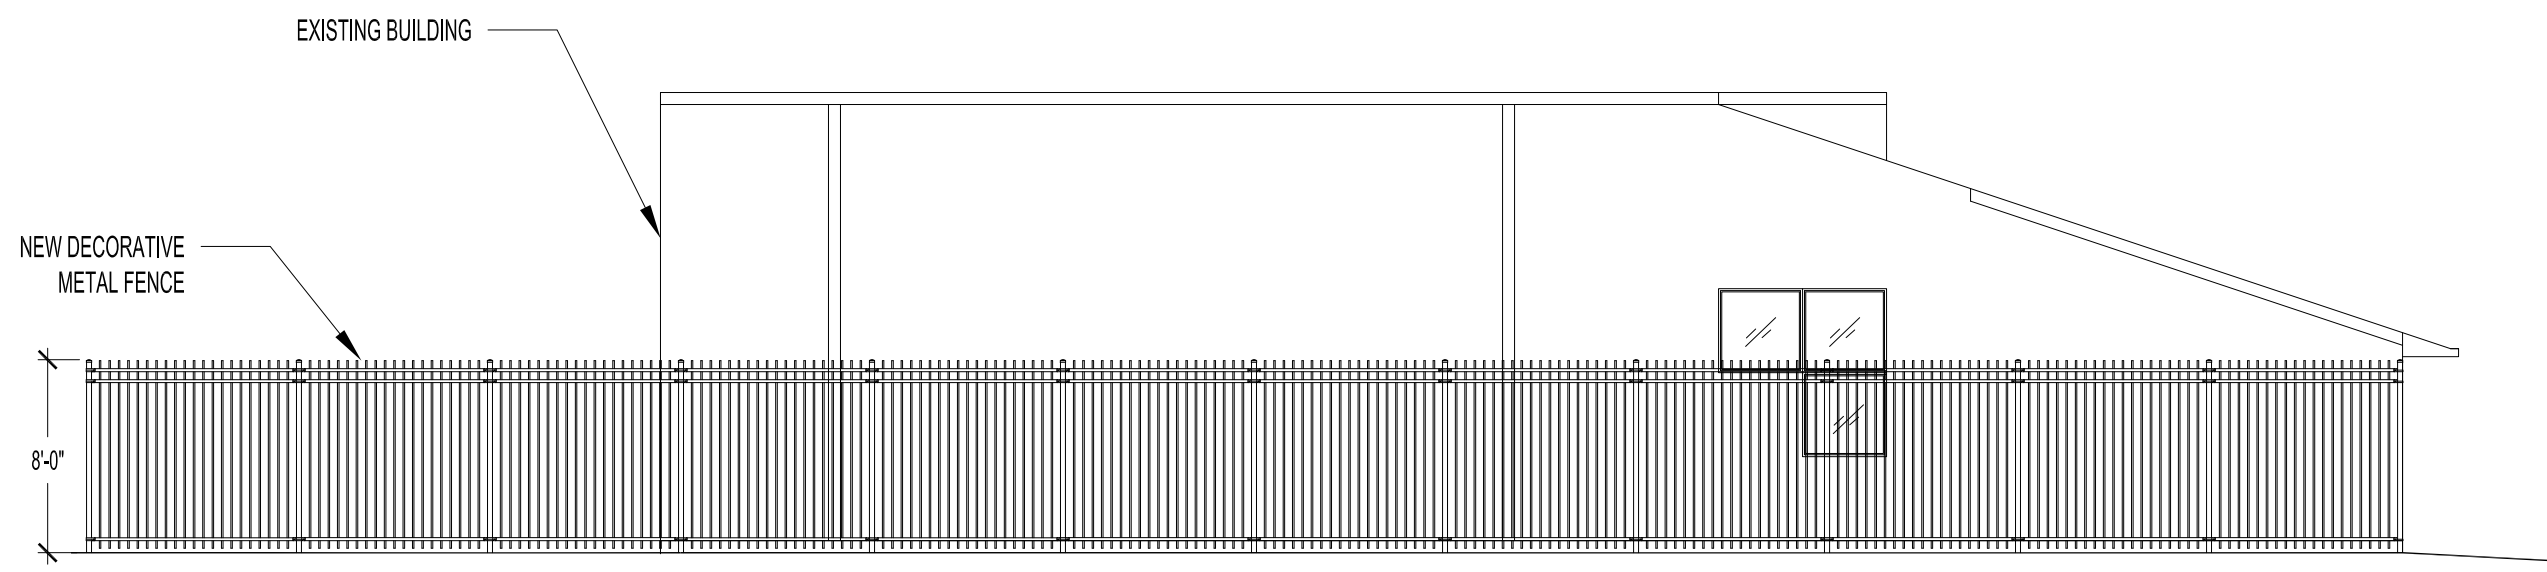

SOUTH ELEVATION
SCALE 1/8" = 1'-0"

0 ISSUED FOR CONSTRUCTION JKR 2021.05.12

 THE CITY OF WINNIPEG PLANNING, PROPERTY AND DEVELOPMENT DEPARTMENT MUNICIPAL ACCOMMODATIONS DIVISION 3-65 GARRY STREET, R3C 4K4			PROJECT AMBULANCE STATION #1 SITE UPGRADES 726 FURBY STREET		SHEET TITLE ELEVATIONS BID OPP # 379-2021	
DRAWN BY: JKR	DESIGNED BY: BGP	CHECKED BY: BGP	APPROVED BY: BGP	DATE: 2021.05.12 eFILE: 2020102V0.dwg	SCALE: AS SHOWN	SHEET No: A3
					PROJECT No: 2020-102	

NOTE: CONTRACTOR SHALL REFER TO CITY OF WINNIPEG STANDARD CONSTRUCTION SPECIFICATIONS