


PROJECT
NORTH

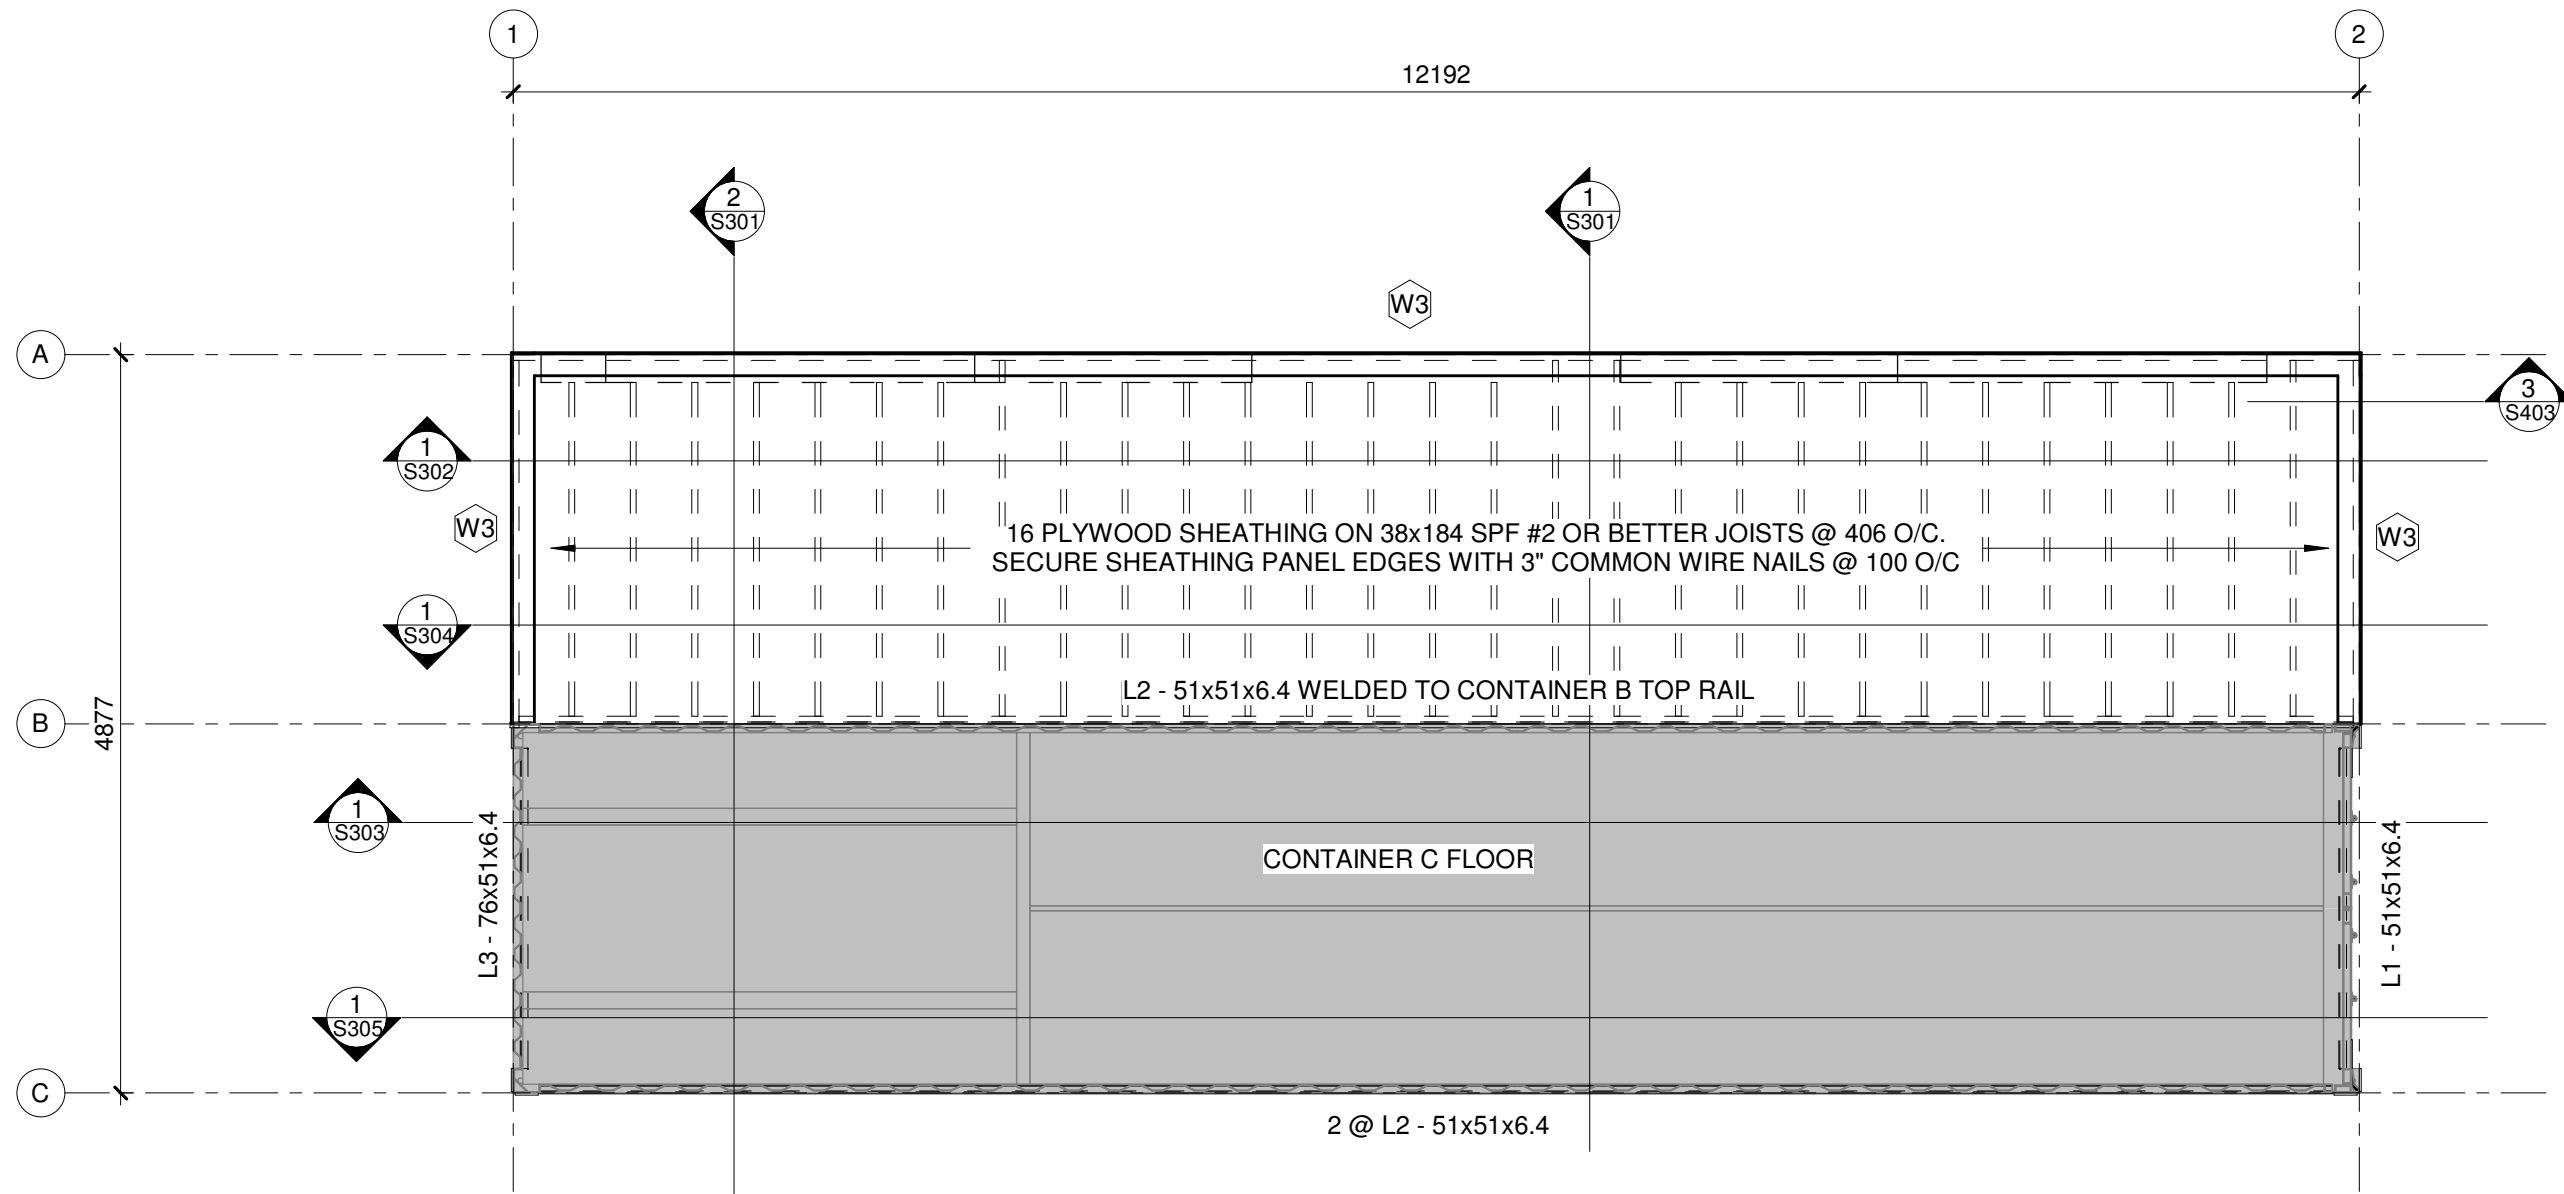

**ENGINEERS
GEOSCIENTISTS
MANITOBA**

Certificate of Authorization
SWP Projects Ltd.
No. 6036 Expiry: April 30, 2021

SPECIFIED DESIGN LOADS
 LIVE LOAD 0.5 kPa (LIMITED ACCESSIBILITY ATTIC)
 DEAD LOAD
 CONTAINER - TARE WEIGHT NOT TO EXCEED 4018 kg (9000 lb)
 WOOD FLOOR/CEILING SYSTEM - 0.75 kPa



SWP PROJECTS LTD.
 678 MAIN STREET - 2ND FLR WINNIPEG, MB R3B 1E4
 (P) 204.586.3636
 (C) 204.330.2611
 (E) david@totalprojectmgmt.ca

715 MAIN STREET PUBLIC TOILET
 THE CITY OF WINNIPEG
 BID OPPORTUNITY 54-2021

No.	Description	Date
1	ISSUED FOR CONSTRUCTION	21-03-04

THIRD LEVEL FRAMING PLAN

Project number	20-104	S104
Date	2021-03-04	
Drawn by	DP	
Checked by	DP	
Scale		1 : 50