





A LOCATION PLAN
 A1.1/A1.1 SCALE NTS



A KEY PLAN
 A1.1/A1.1 SCALE NTS

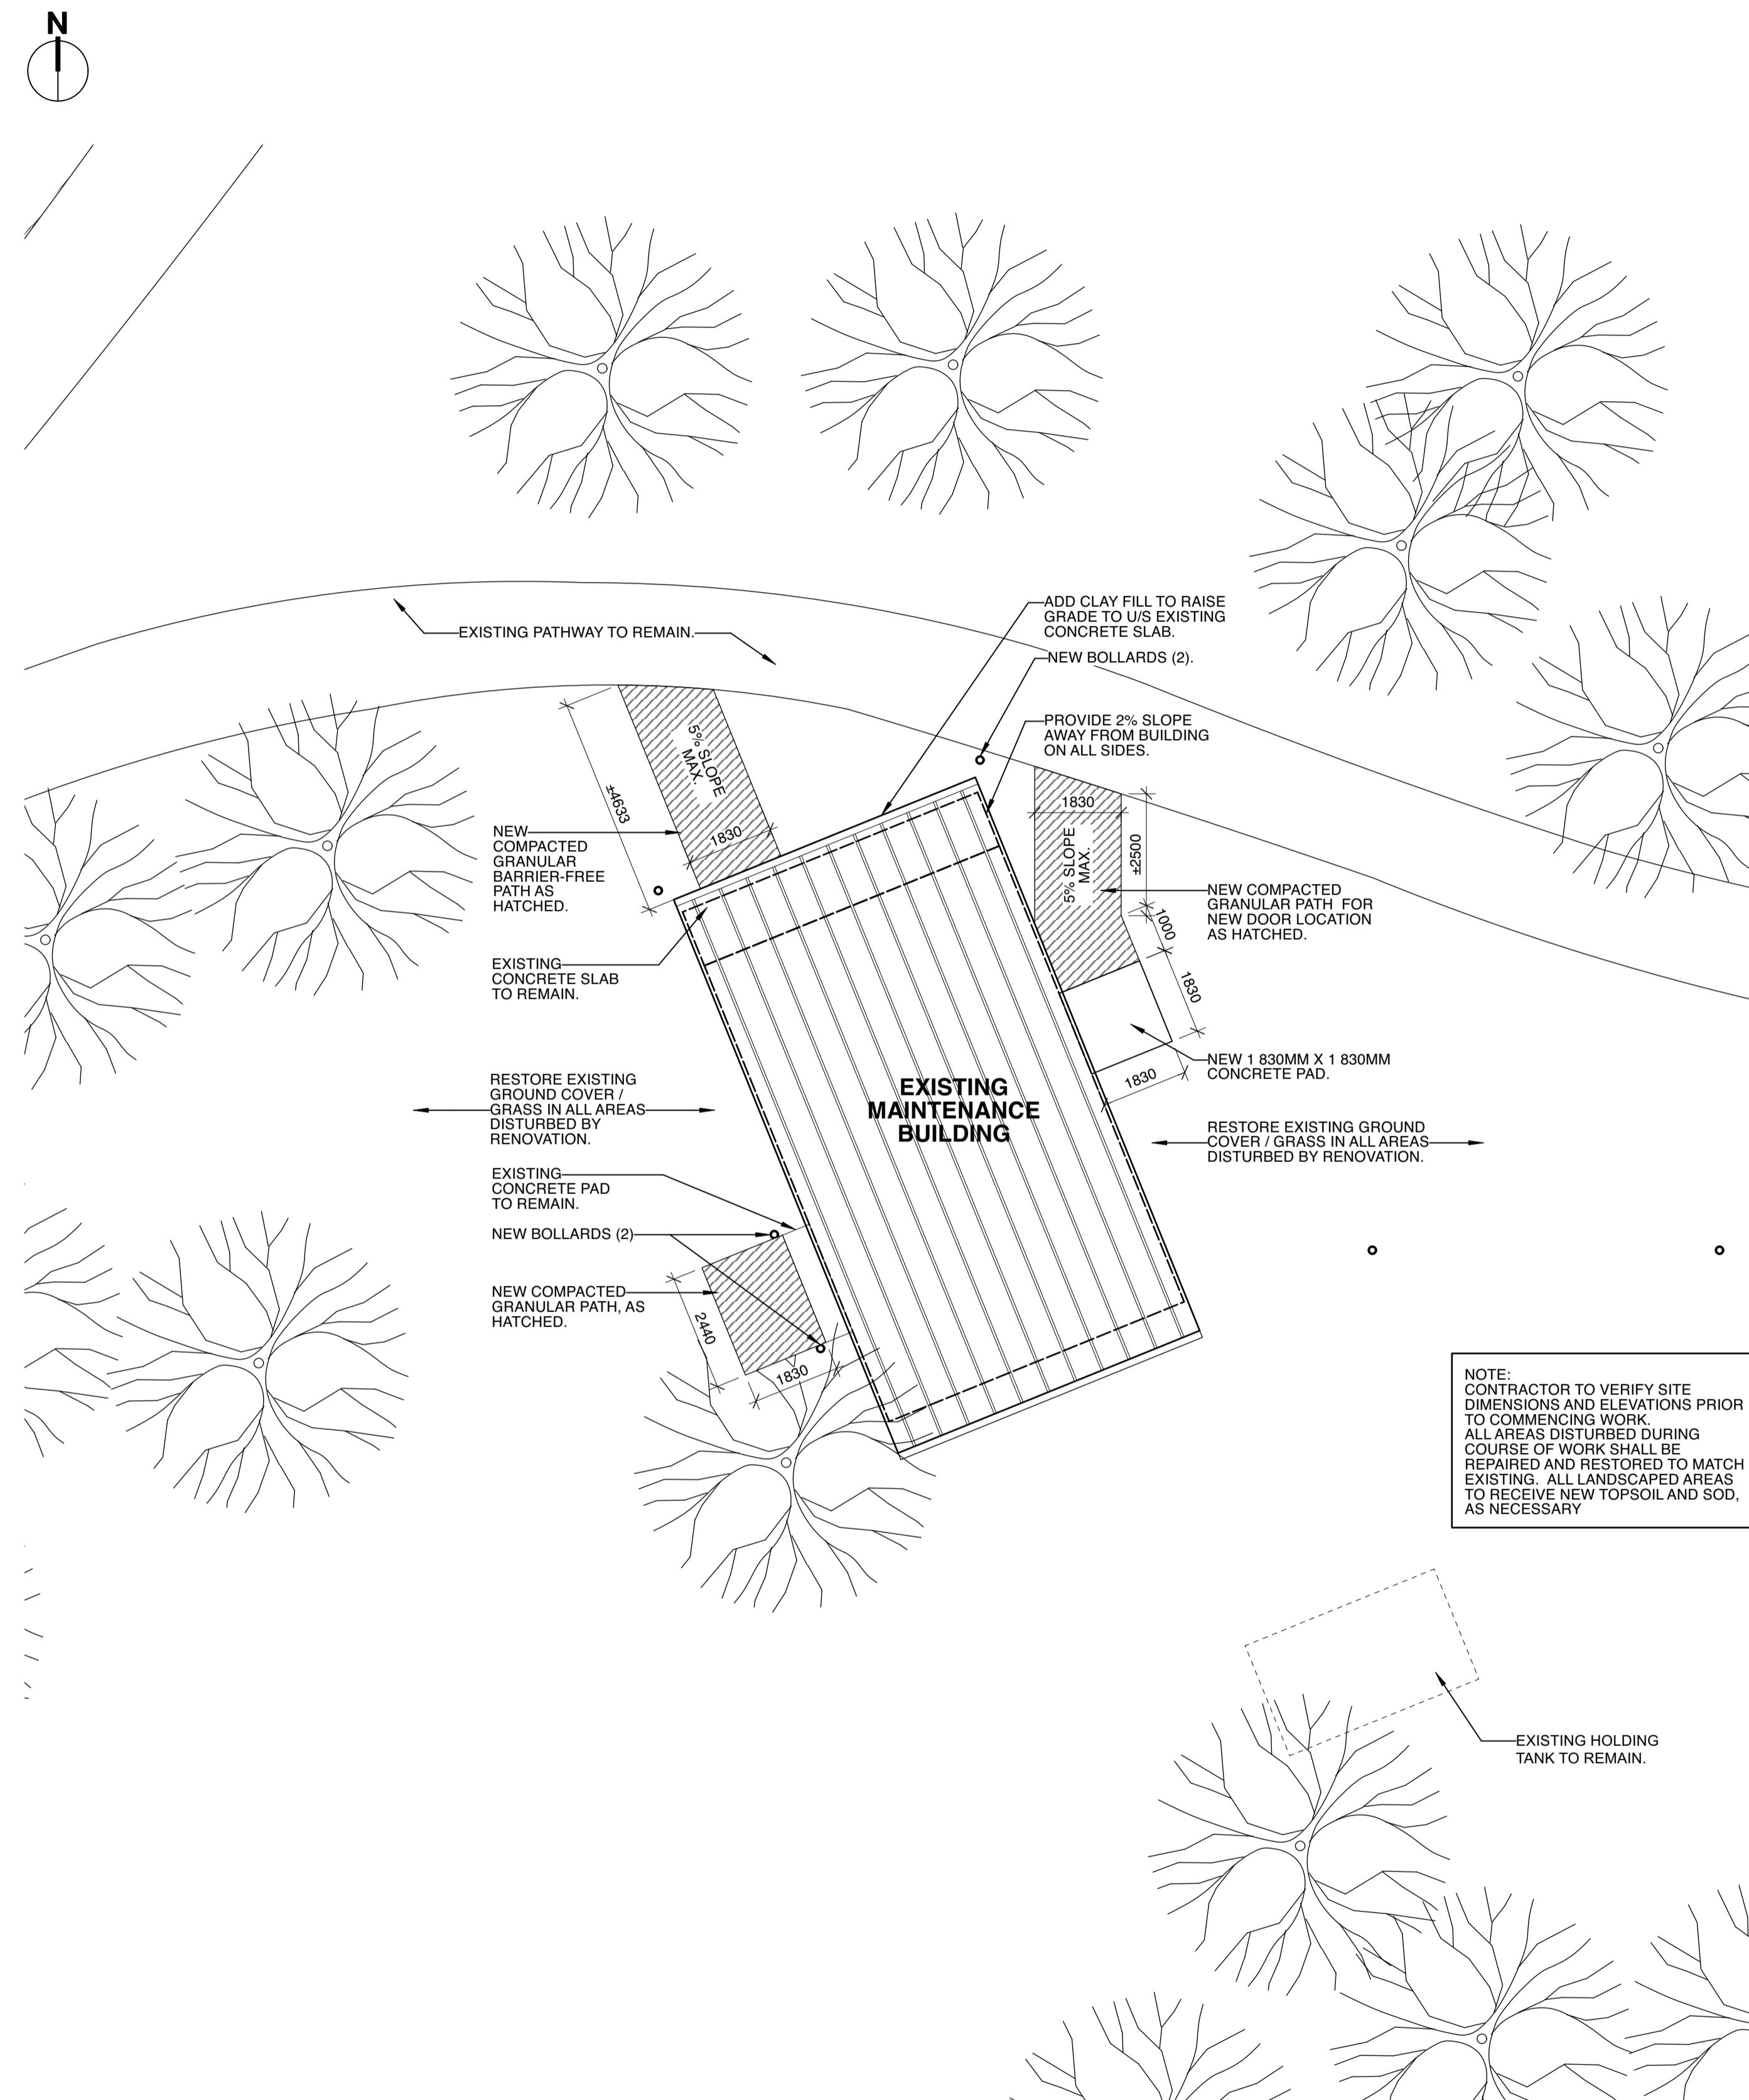

A SITE PLAN
 A1.1/A1.1 SCALE 1:100

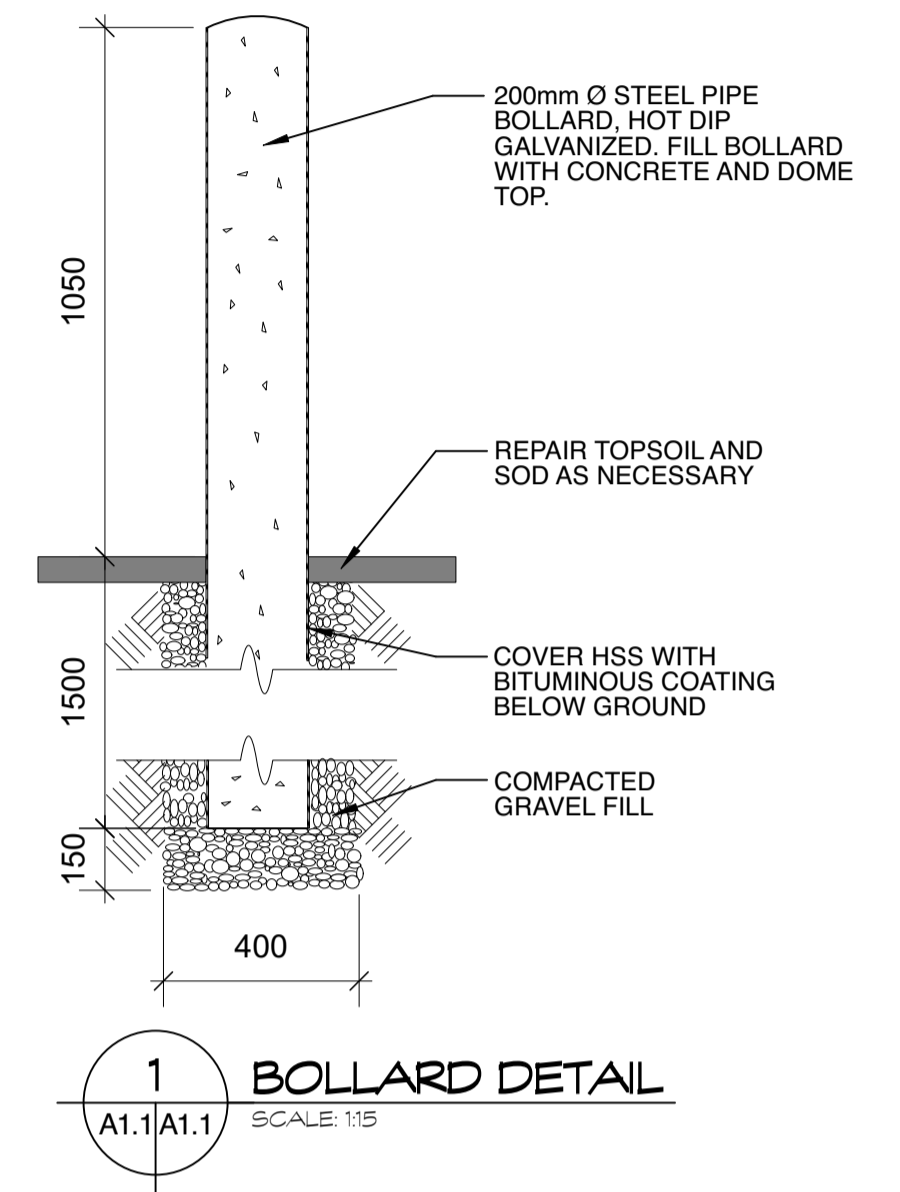

Revisions

| | |
|------------------|-------------------------|
| October 20, 2021 | Issued for Construction |
| September, 2021 | Issued for 95% Review |
| Date | Revision |

Northern Sky Architecture Inc.

100-128 James Avenue
 Winnipeg, Manitoba, Canada
 R4R 0R6
 contact@nsoa.ca
 Fax: 204.943.7979
 204.943.6767

| | |
|-------|-------|
| Stamp | Stamp |
|-------|-------|

Project City of Winnipeg
Churchill Park Maintenance Building Renovation
 430 Churchill Drive
 Winnipeg, Manitoba

| | | | |
|------------------------------------|---------------|-------------|------------------|
| drawing title | | | |
| LOCATION, KEY AND SITE PLAN | | | |
| scale | as noted | designed by | kdw |
| date | October, 2021 | drawn by | bev/me |
| project no. | 21.245 | reviewed by | dko |
| reference no. | 578-2021 | sheet | A1.1 REV. |