


NORTH ELEVATION
SCALE 1/8" = 1'-0"

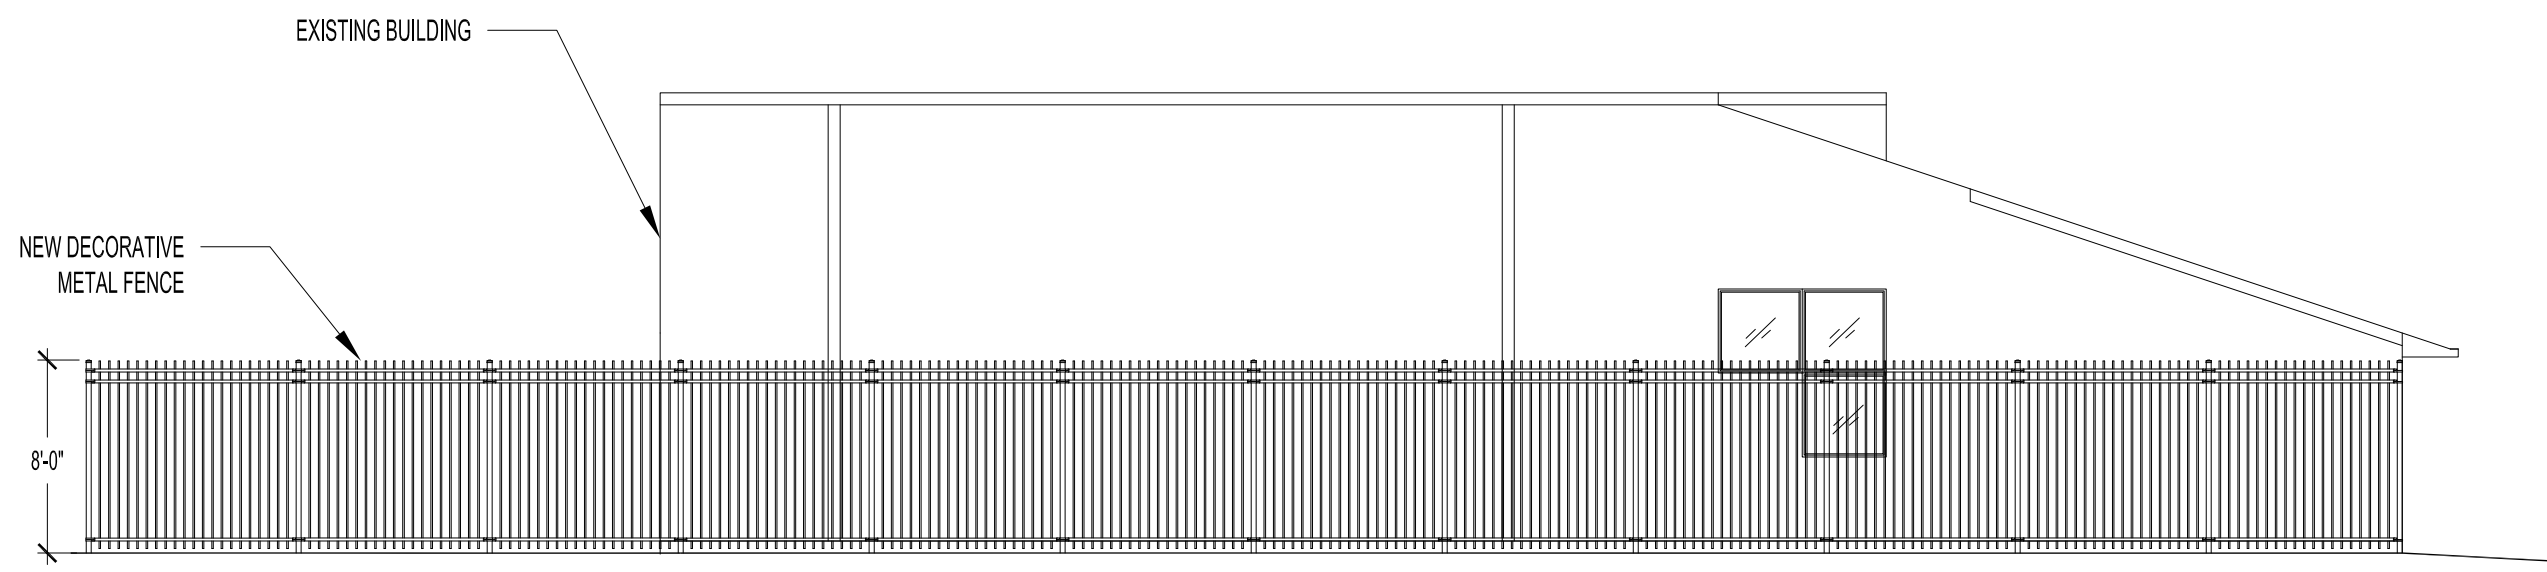

SOUTH ELEVATION
SCALE 1/8" = 1'-0"

0	ISSUED FOR CONSTRUCTION	JKR	2021.11.09
---	-------------------------	-----	------------

THE CITY OF WINNIPEG PLANNING, PROPERTY AND DEVELOPMENT DEPARTMENT MUNICIPAL ACCOMMODATIONS DIVISION 3-65 GARRY STREET, R3C 4K4		PROJECT AMBULANCE STATION #1 DECORATIVE FENCING/MOTORIZED GATE 726 FURBY STREET		SHEET TITLE ELEVATIONS BID OPP # 804-2021	
DRAWN BY: JKR	DESIGNED BY: BGP	CHECKED BY: BGP	APPROVED BY: BGP	DATE: 2021.11.09 eFILE: 2020102V0.dwg	SCALE: AS SHOWN PROJECT No: 2020-102
				SHEET No: A3R0	

NOTE: CONTRACTOR SHALL REFER TO CITY OF WINNIPEG STANDARD CONSTRUCTION SPECIFICATIONS