

## CITY OF WINNIPEG


TRANSIT DEPARTMENT

SOUTHWEST RAPID TRANSIT CORRIDOR - STAGE 1

CONTRACT #1

CN RIVERS SUBDIVISION FORT ROUGE TRACK DETOUR & ASSOCIATED WORKS - PHASE 1

BID OPPORTUNITY 310-2009

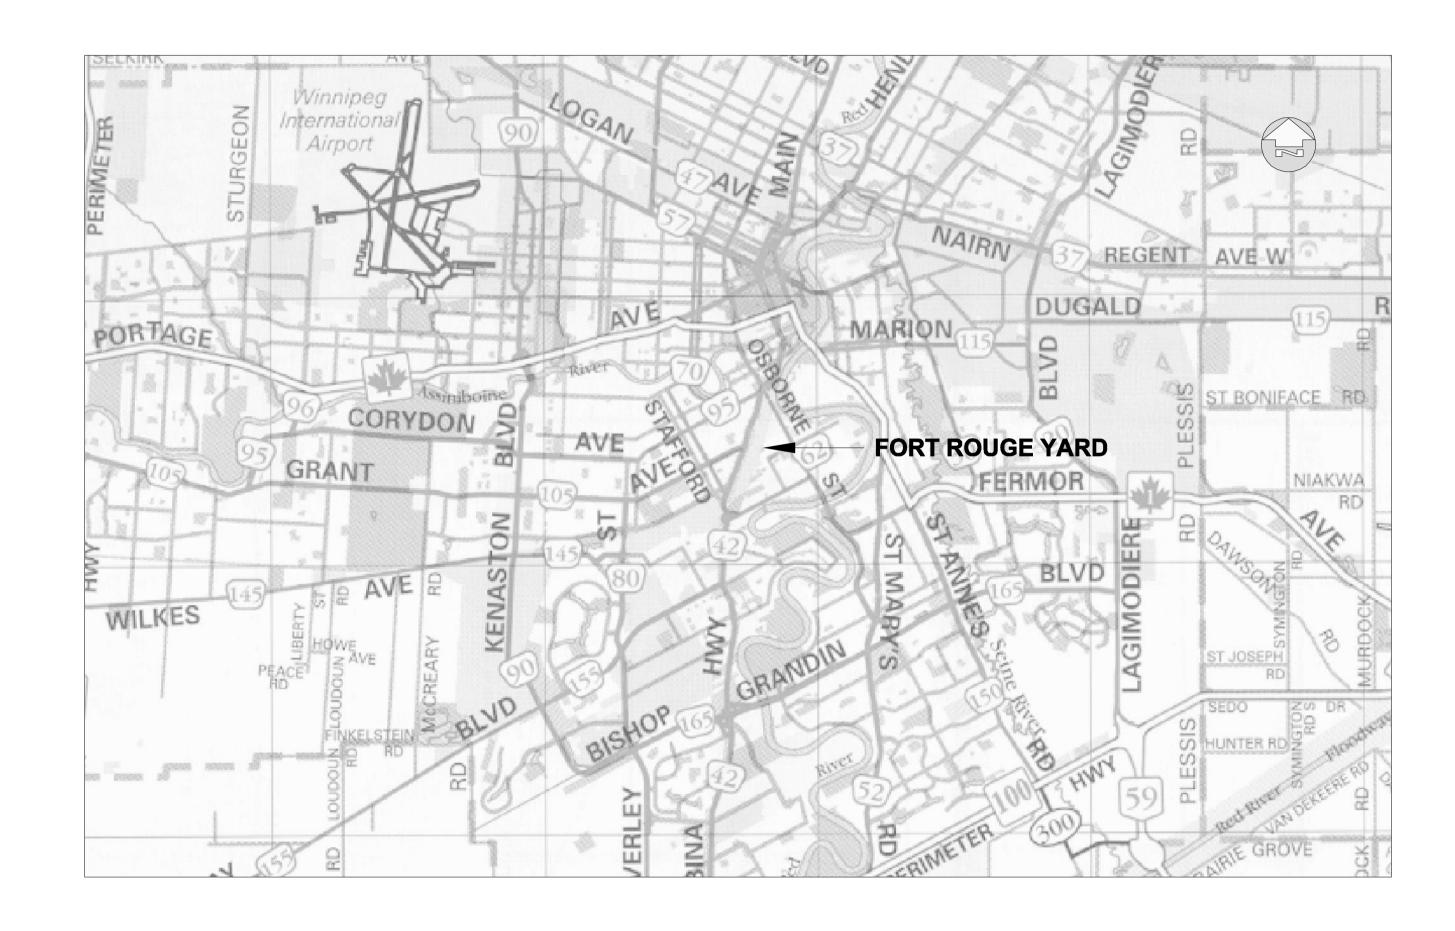

## LOCATION PLAN

## LIST OF PROJECT DRAWINGS

01-CT0000 Cover Sheet 01-CT1007 01-CT1001 Plan - Existing and Proposed Track Configurations 01-CT1008 Plan and Profile - Final Configuration and Mainline Shoofly Profiles 01-CT1002 01-CT1009 01-CT1003 Plan and Profile - Stage 'A' 01-CT1010 01-CT1004 Plan and Profile - Stage 'B' 01-CT1011 01-CT1005 Plan and Profile - Stage 'C' 01-CT1006 Plan and Profile - Stage 'D'

01-CT1007 Plan and Profile - Stage 'Ei'
01-CT1008 Plan and Profile - Stage 'Eii'
01-CT1009 Plan and Profile - Stage 'Eiii'
01-CT1010 Plan and Profile - Stage 'Eiv'
01-CT1011 Plan - Stage 'F' and Stage 'G'
01-CT4001 Typical Standard Details - Track Sections

Data Charts - Curve and Stakeout Reports

**DILLON**CONSULTING

AECOM

RELEASED FOR CONSTRUCTION

COVER SHEET AND LOCATION PLAN

CITY DRAWING NO. P-3309-1 CONSULTANT NO.

F504-444-00\_01-CT0000\_R0