


CN RAIL RIGHT OF WAY

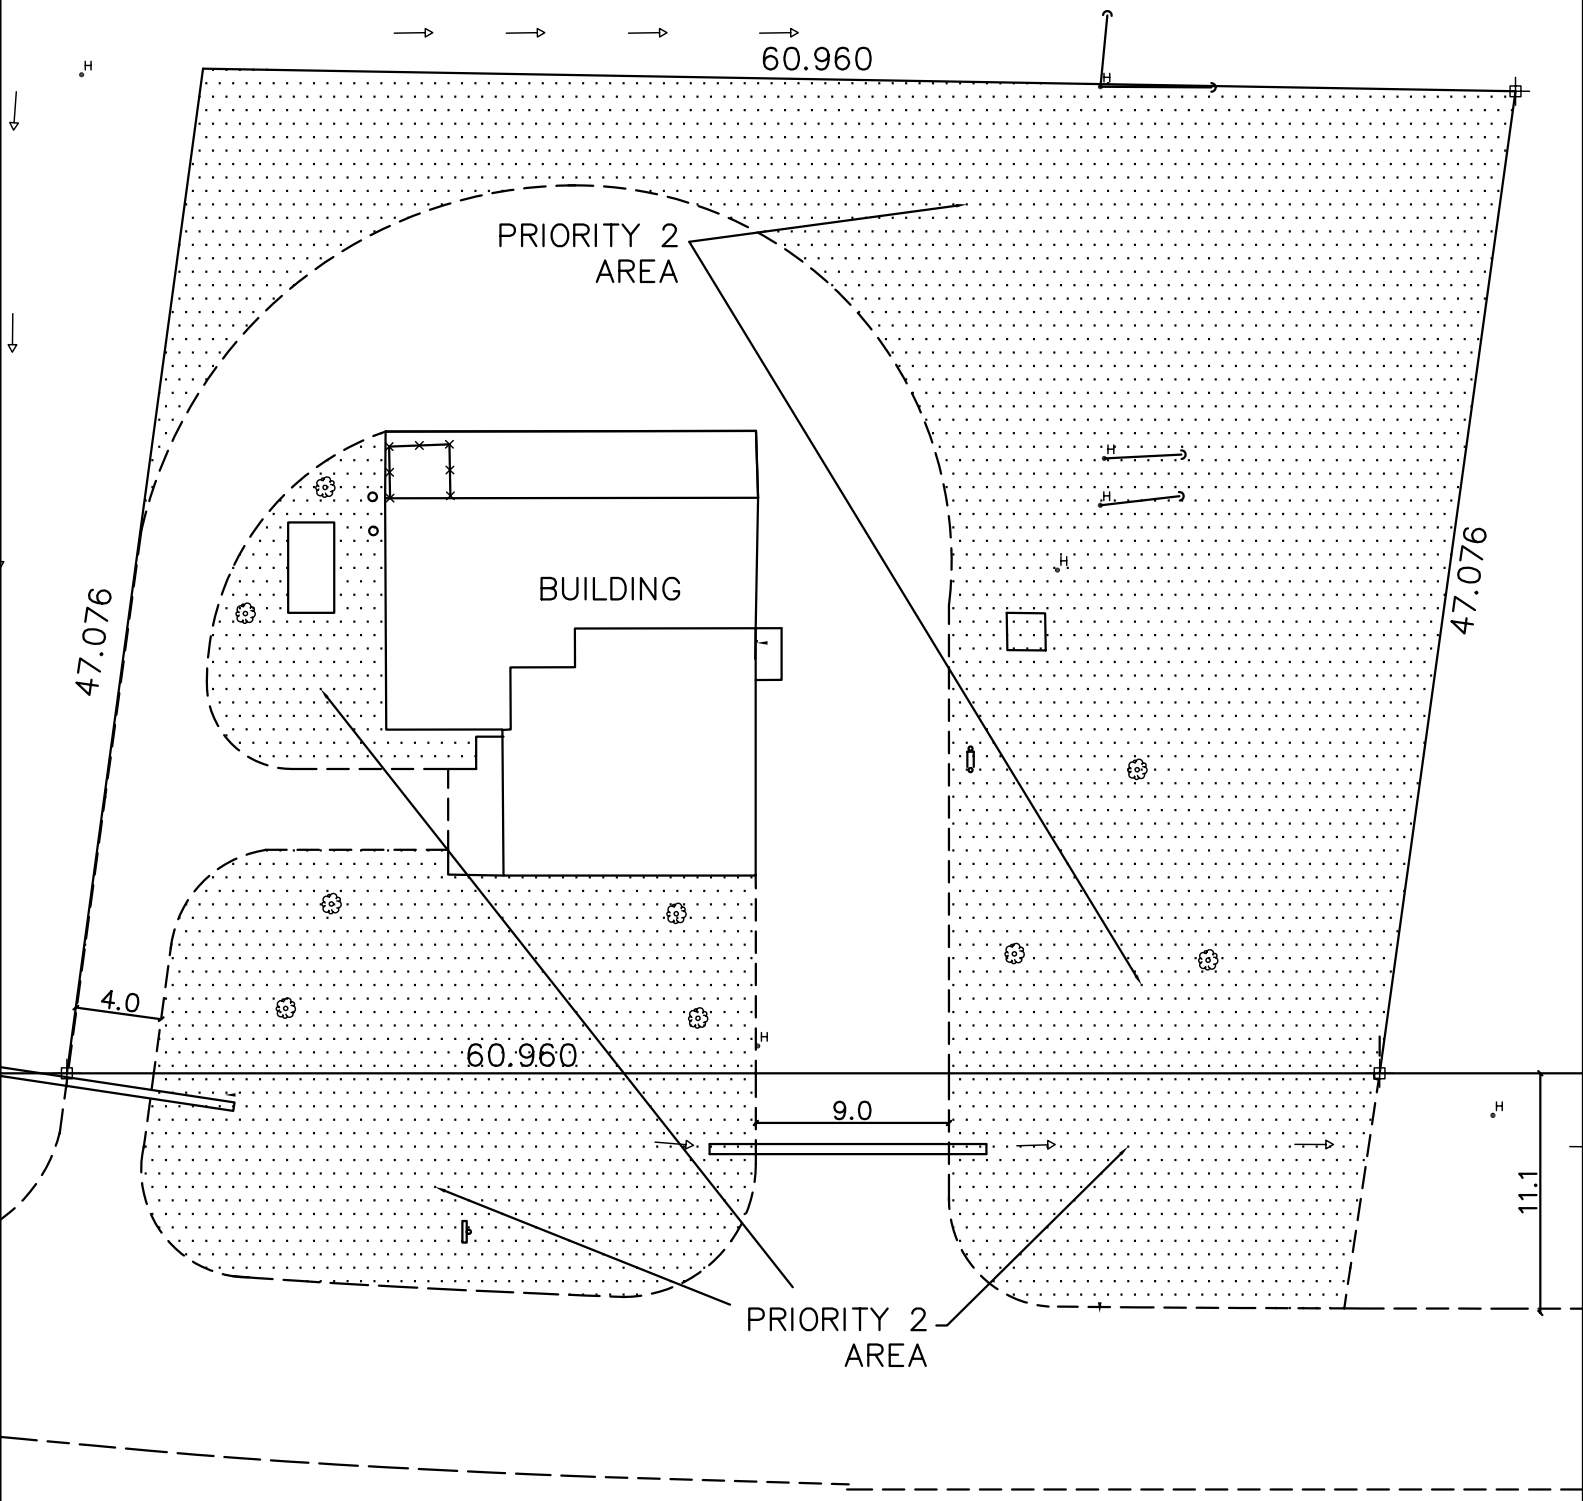

THE CITY OF WINNIPEG  
WORKS AND OPERATIONS DIVISION

PERIMETER ROAD PUMPING STATION  
6821 WILKES AVENUE  
SITE PLAN

CITY DRAWING NUMBER

SHEET OF

WEP-LS-2