

**PRODUCT #'S**

Single Sided Sign - # 52501101



Double Sided Sign - #52501103

Drawing Title:


**ENGLISH PARK SIGN  
w/ ADDRESS**

Drawing No:

**SCD-153**

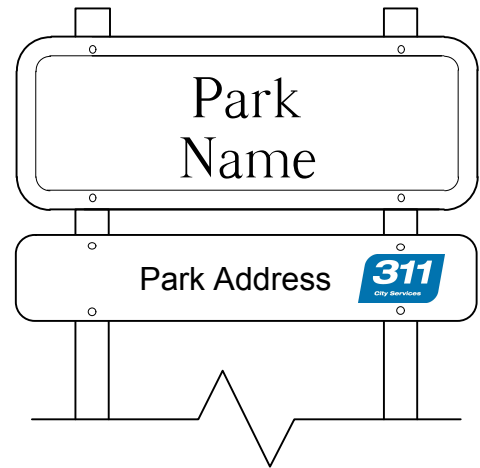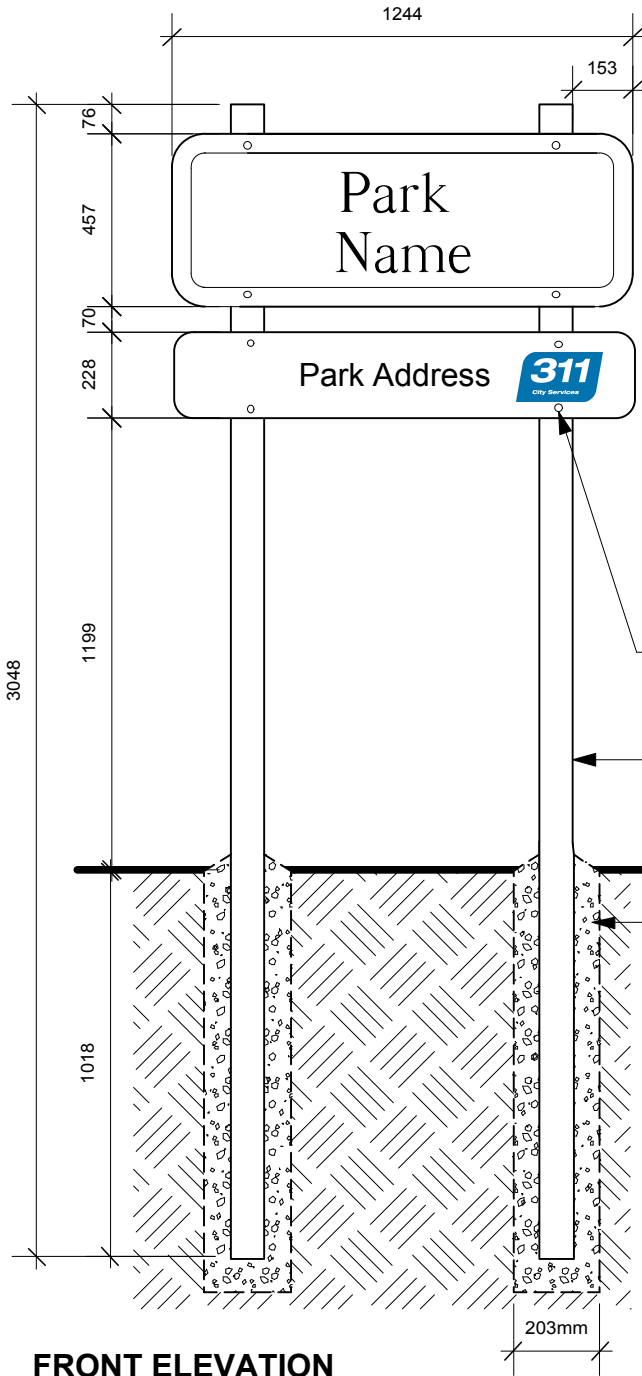

**BACK ELEVATION**

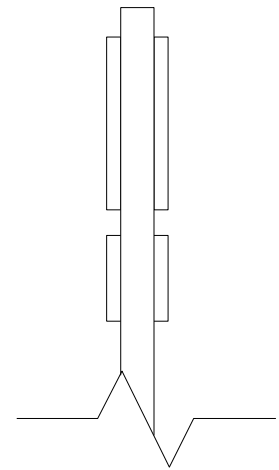

**SIDE ELEVATION**  
(DOUBLE SIDED VERSION ONLY)

ZINC COATED CARRIAGE BOLTS

89 x 89mm POSTS  
PRESSURE TREATED

AUGER 203 mm HOLE, AREA  
AROUND POST MUST BE  
BACKFILLED AND  
THOROUGHLY TAMPED  
WITH 19mm DOWN  
CRUSHED LIMESTONE

**FRONT ELEVATION**

**NOTE:**

- \* HARDWARE APPROVED FOR ACQ USE MUST BE USED
- \* LETTERING ON SIGNAGE TO INCLUDE UPPER AND LOWERCASE LETTERS AS SHOWN.
- \* FONT STYLE: CLARENDON MED.ACCT.AKREV.G
- \* PARK NAME AND PARK ADDRESS SIGN TO HAVE CHROME GREEN LETTERING AND WHITE VINYL BACKGROUND

DIMENSIONS SHOWN ARE IN MILLIMETRES UNLESS OTHERWISE SPECIFIED

REVISION: 2  
 DATE: December 20, 2012  
 SCALE: N.T.S.  
 DRAWN BY: SP

The City of Winnipeg  
 Planning, Property and Development Department  
 Parks, Waterways & Community Initiatives Division  
 Unit 15 - 30 Fort Street, Winnipeg, MB, R3C 4X5

