

EAST VESTIBULE 102

NOTE:

EAST VESTIBULE 102 IS
A DUPLICATE MIRROR
COPY OF EAST
VESTIBULE 101


EAST VESTIBULE 101

KEY PLAN
NTS

CONSTRUCTION NOTES:


GENERAL CONTRACTOR TO SITE
MEASURE & VERIFY ALL DIMENSIONS,
OPENINGS, COORDINATE FRAME SIZES
WITH MANUFACTURER, AND ADVISE
THE CONTRACT ADMINISTRATOR OF
ANY DISCREPANCIES.

LOCATION OF REMOVEABLE ACCESS
PANEL TO BE DETERMINED ON SITE.

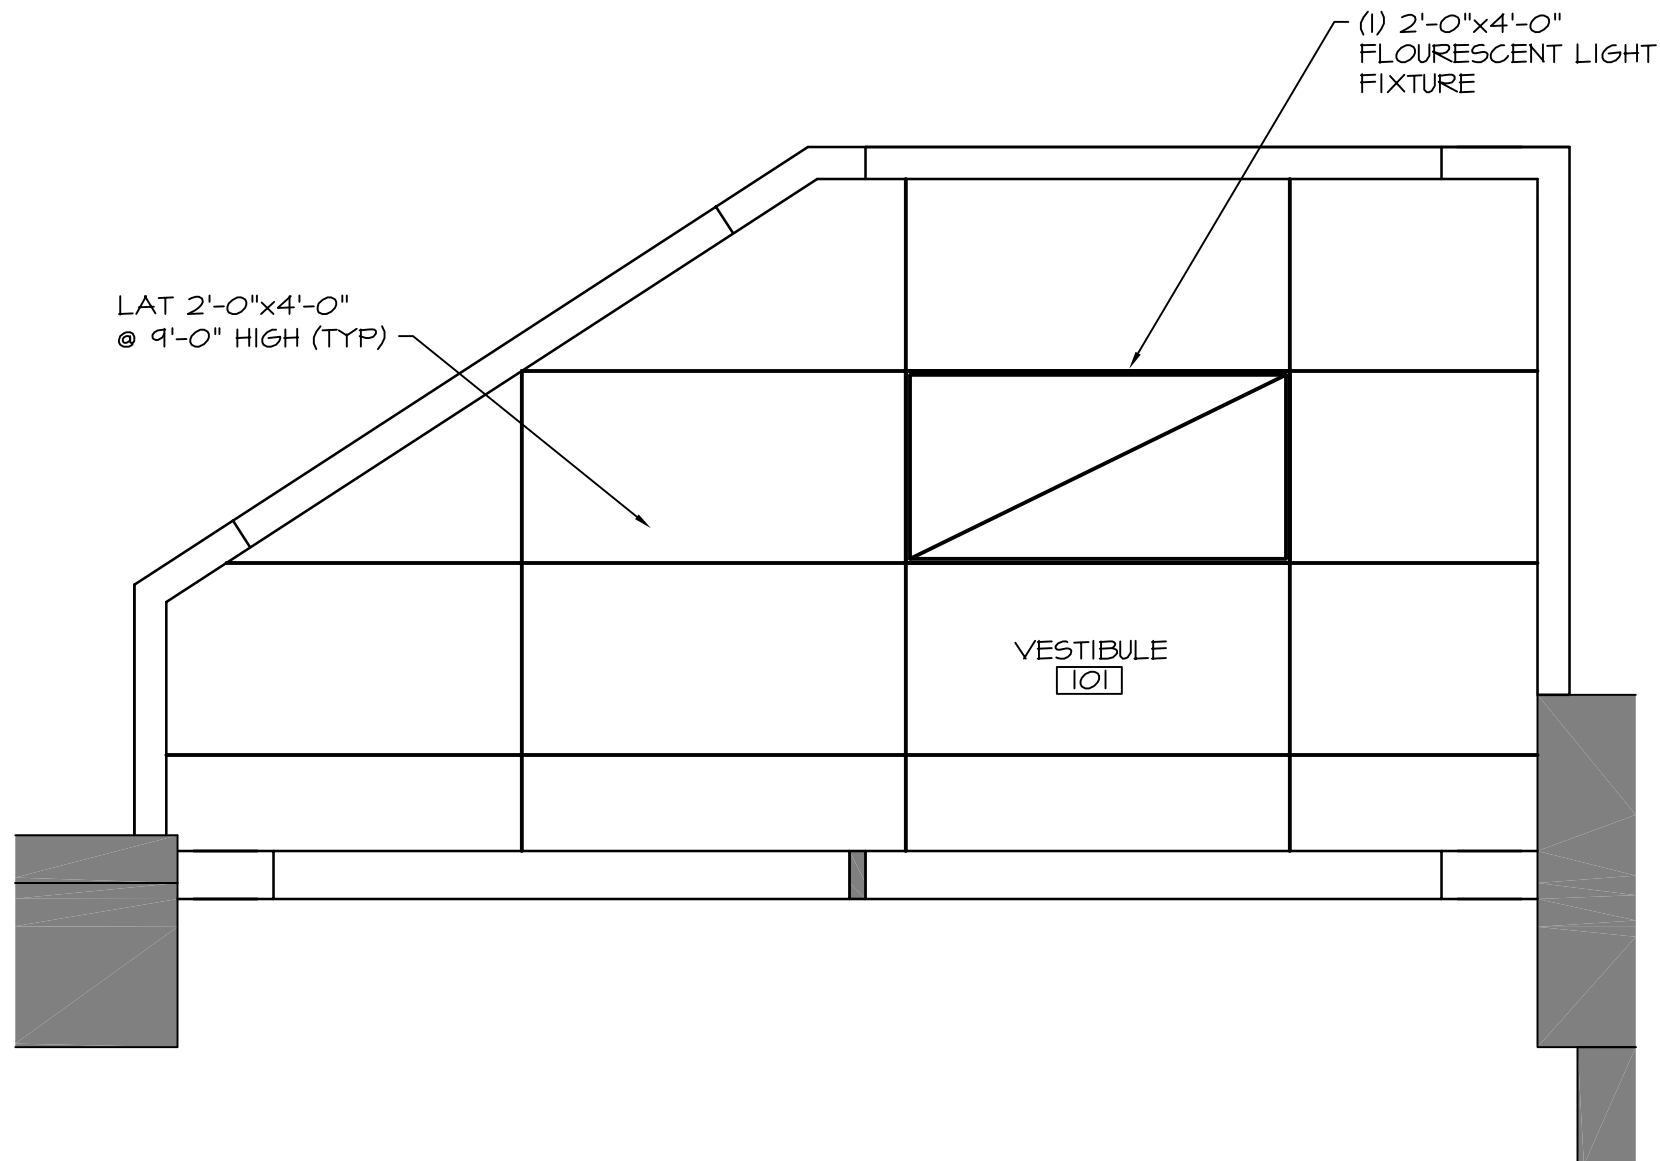


EAST VESTIBULE - REFLECTED CEILING PLAN

SCALE: 1/2" = 1'-0"

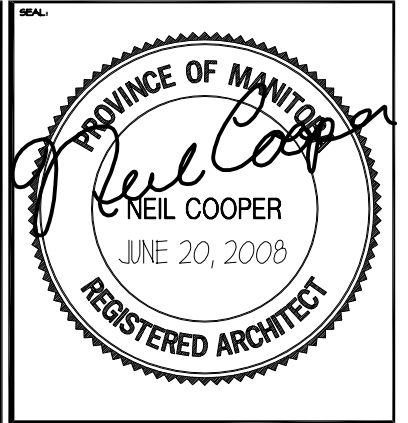

REV	DESCRIPTION	DATE	BY
1	ISSUED FOR TENDER	JUNE 20, 2008	DG
0	ISSUED FOR REVIEW	APR 10, 2008	DG

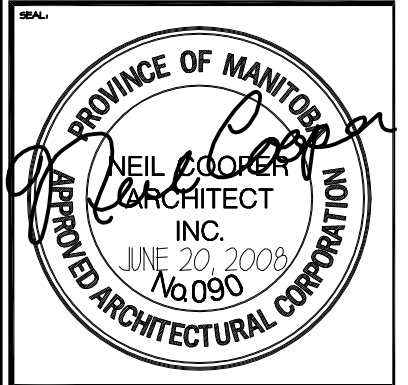

THIS DRAWING MUST NOT BE SCALED.
THE GENERAL CONTRACTOR SHALL VERIFY ALL DIMENSIONS, DATINGS
AND LEVELS PRIOR TO COMMENCEMENT OF WORK AND IS HELD
RESPONSIBLE FOR REPORTING ANY DISCREPANCY OR OMISSION TO NEIL
COOPER ARCHITECT INC IMMEDIATELY.

THIS DRAWING IS THE EXCLUSIVE PROPERTY OF NEIL COOPER
ARCHITECT INC AND CAN BE REPRODUCED ONLY WITH THE PERMISSION
OF NEIL COOPER ARCHITECT INC. IN WHICH CASE THE REPRODUCTION
MUST BEAR THEIR NAME AS THE ARCHITECTURAL FIRM.

**EAST
VESTIBULE
REFLECTED CEILING PLAN**

PROJECT:
**PAN AM POOL
VESTIBULES**

25 Poseiden Bay - Winnipeg, MB

Neil Cooper Architect Inc.
10-395 Berry Street, Winnipeg, Manitoba R3J 1N6

Tuplin Group Inc.
33-101 Hutchings Street, Winnipeg, Manitoba R2X 2V4

DRAWN BY: DG	CHECKED BY: NC	SHEET NO.:	REV NO.:
DATE: OCT 9, 2007		A6.1R1	
SCALE: As Noted			
FILE: 07051/Contract Doc/Contract Dwgs/Arch Dwgs/VES-A6.1R1.dwg			