




A ELEVATION - WOMEN'S WASHROOM
SCALE: 1/2"=1'-0"

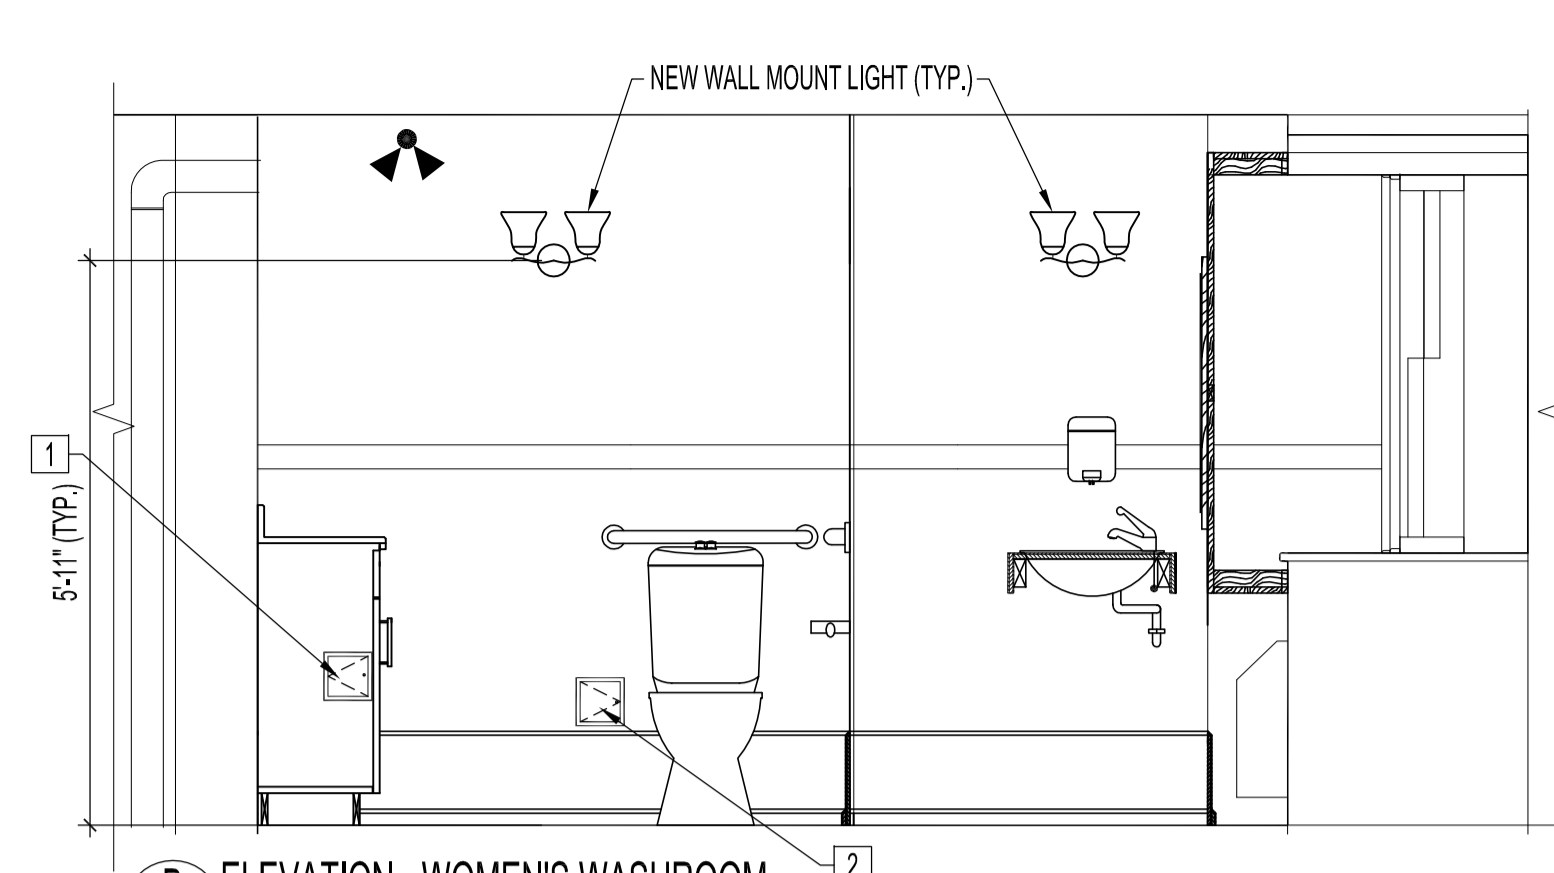

B ELEVATION - WOMEN'S WASHROOM
SCALE: 1/2"=1'-0"

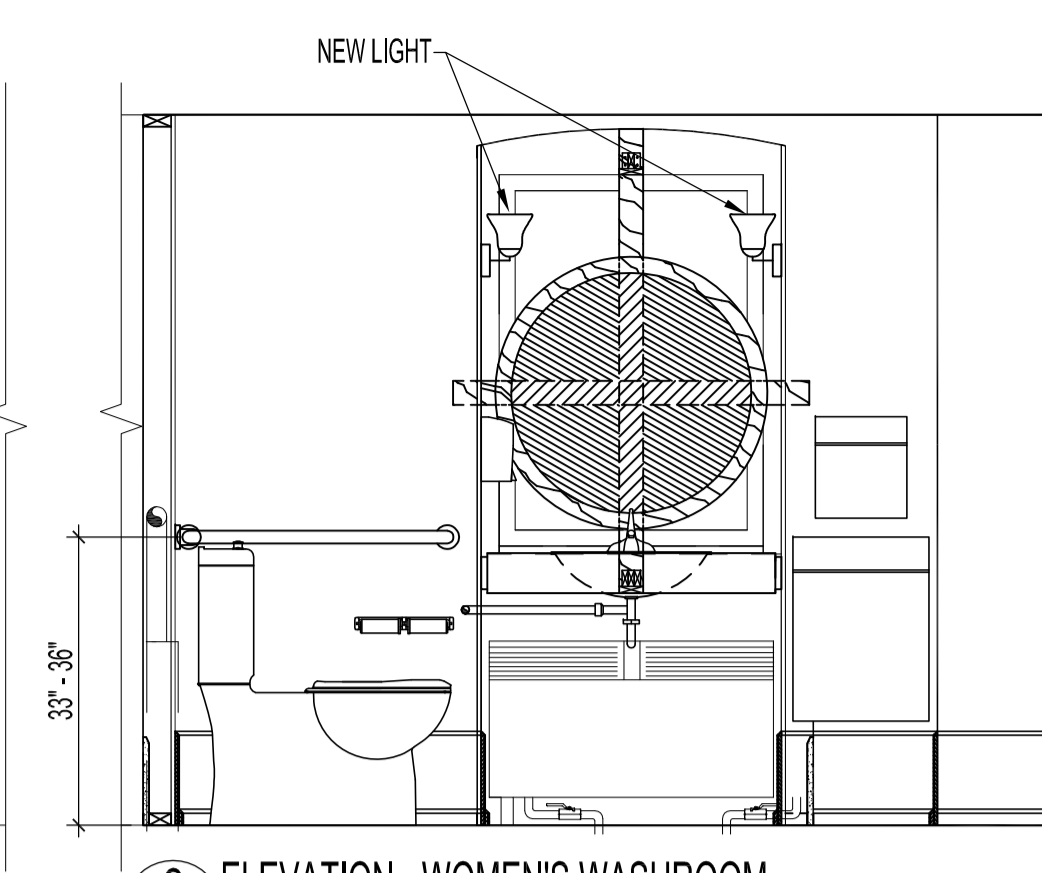


C ELEVATION - WOMEN'S WASHROOM
SCALE: 1/2"=1'-0"

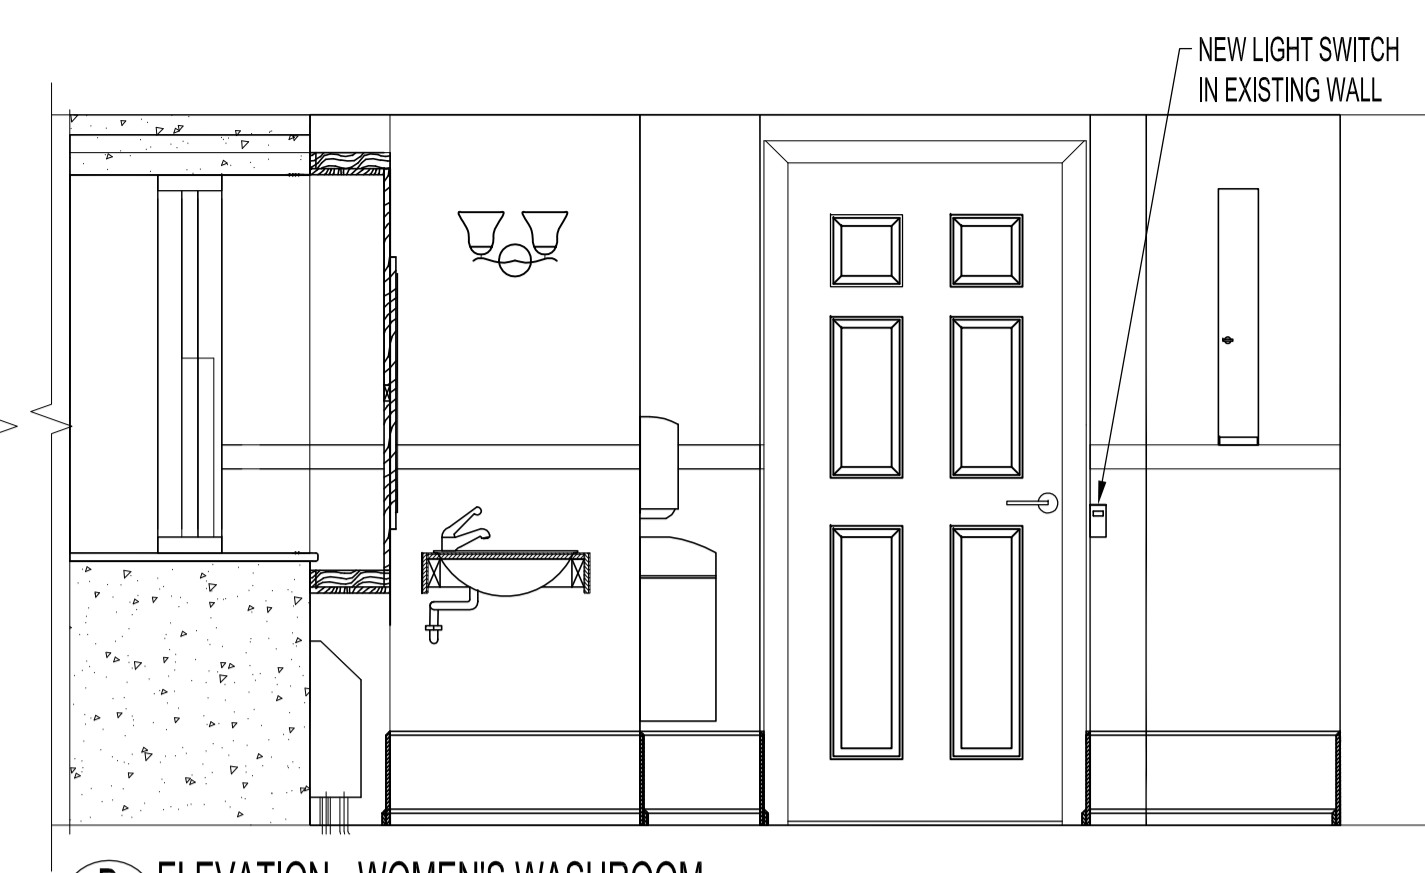


D ELEVATION - WOMEN'S WASHROOM
SCALE: 1/2"=1'-0"

NOTES :
SEE NOTES ON SHEET No. E1

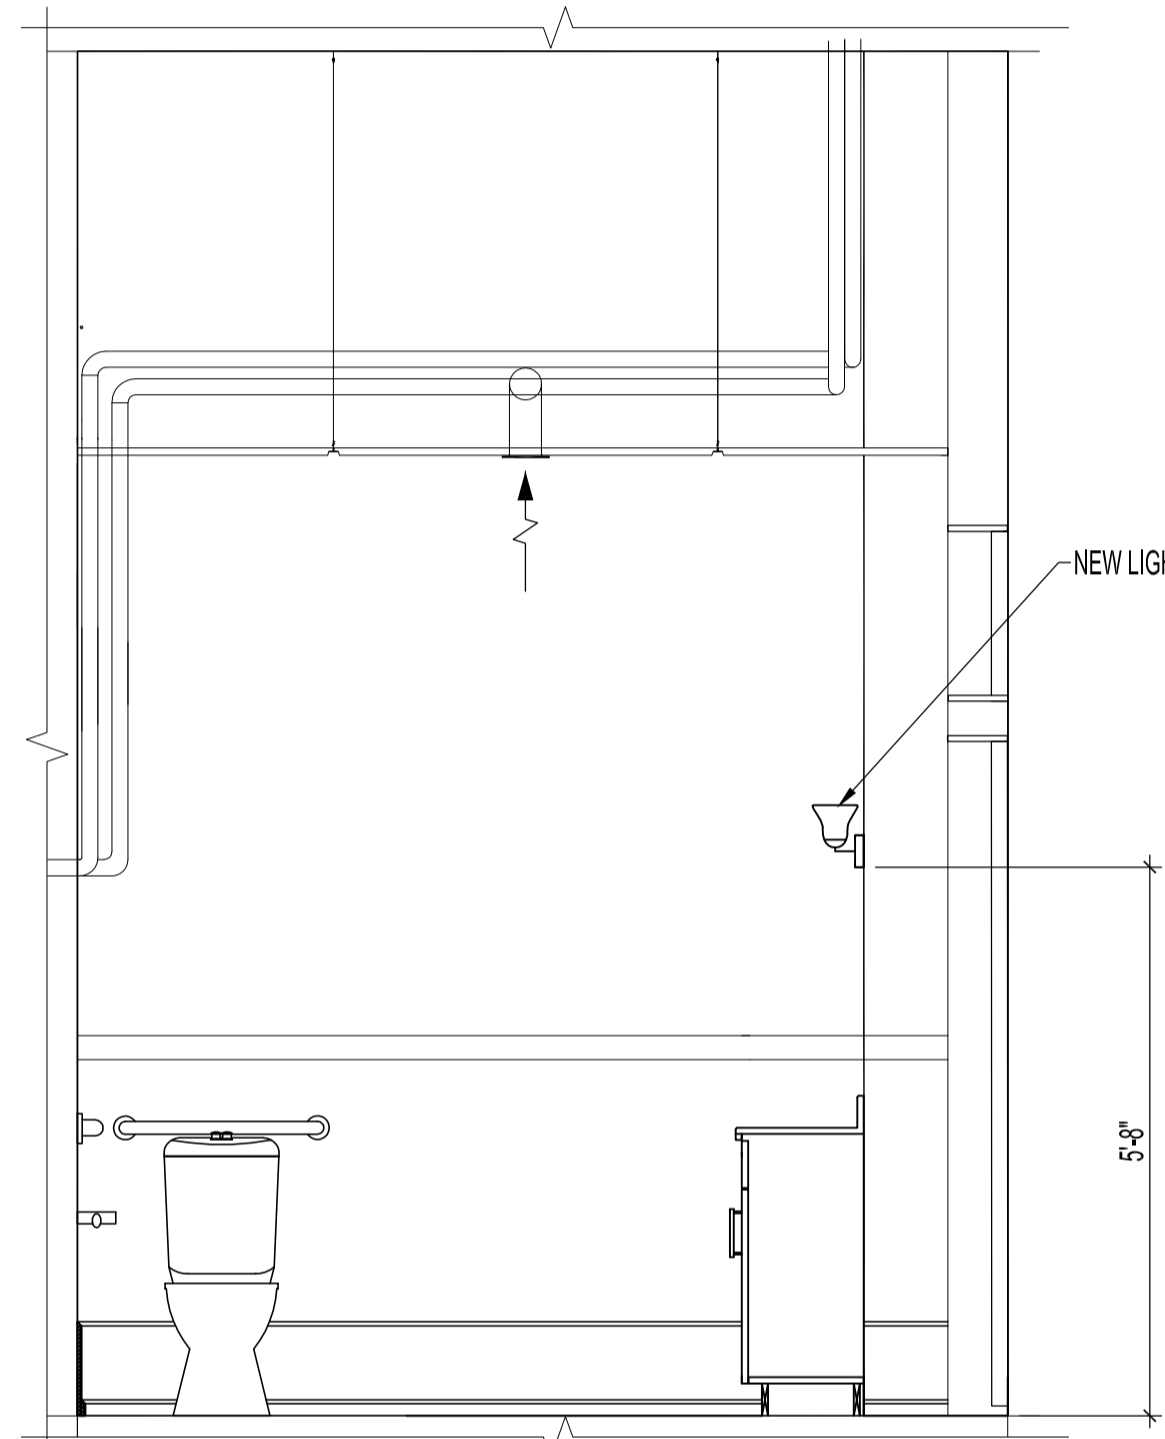


E ELEVATION - MEN'S WASHROOM
SCALE: 1/2"=1'-0"

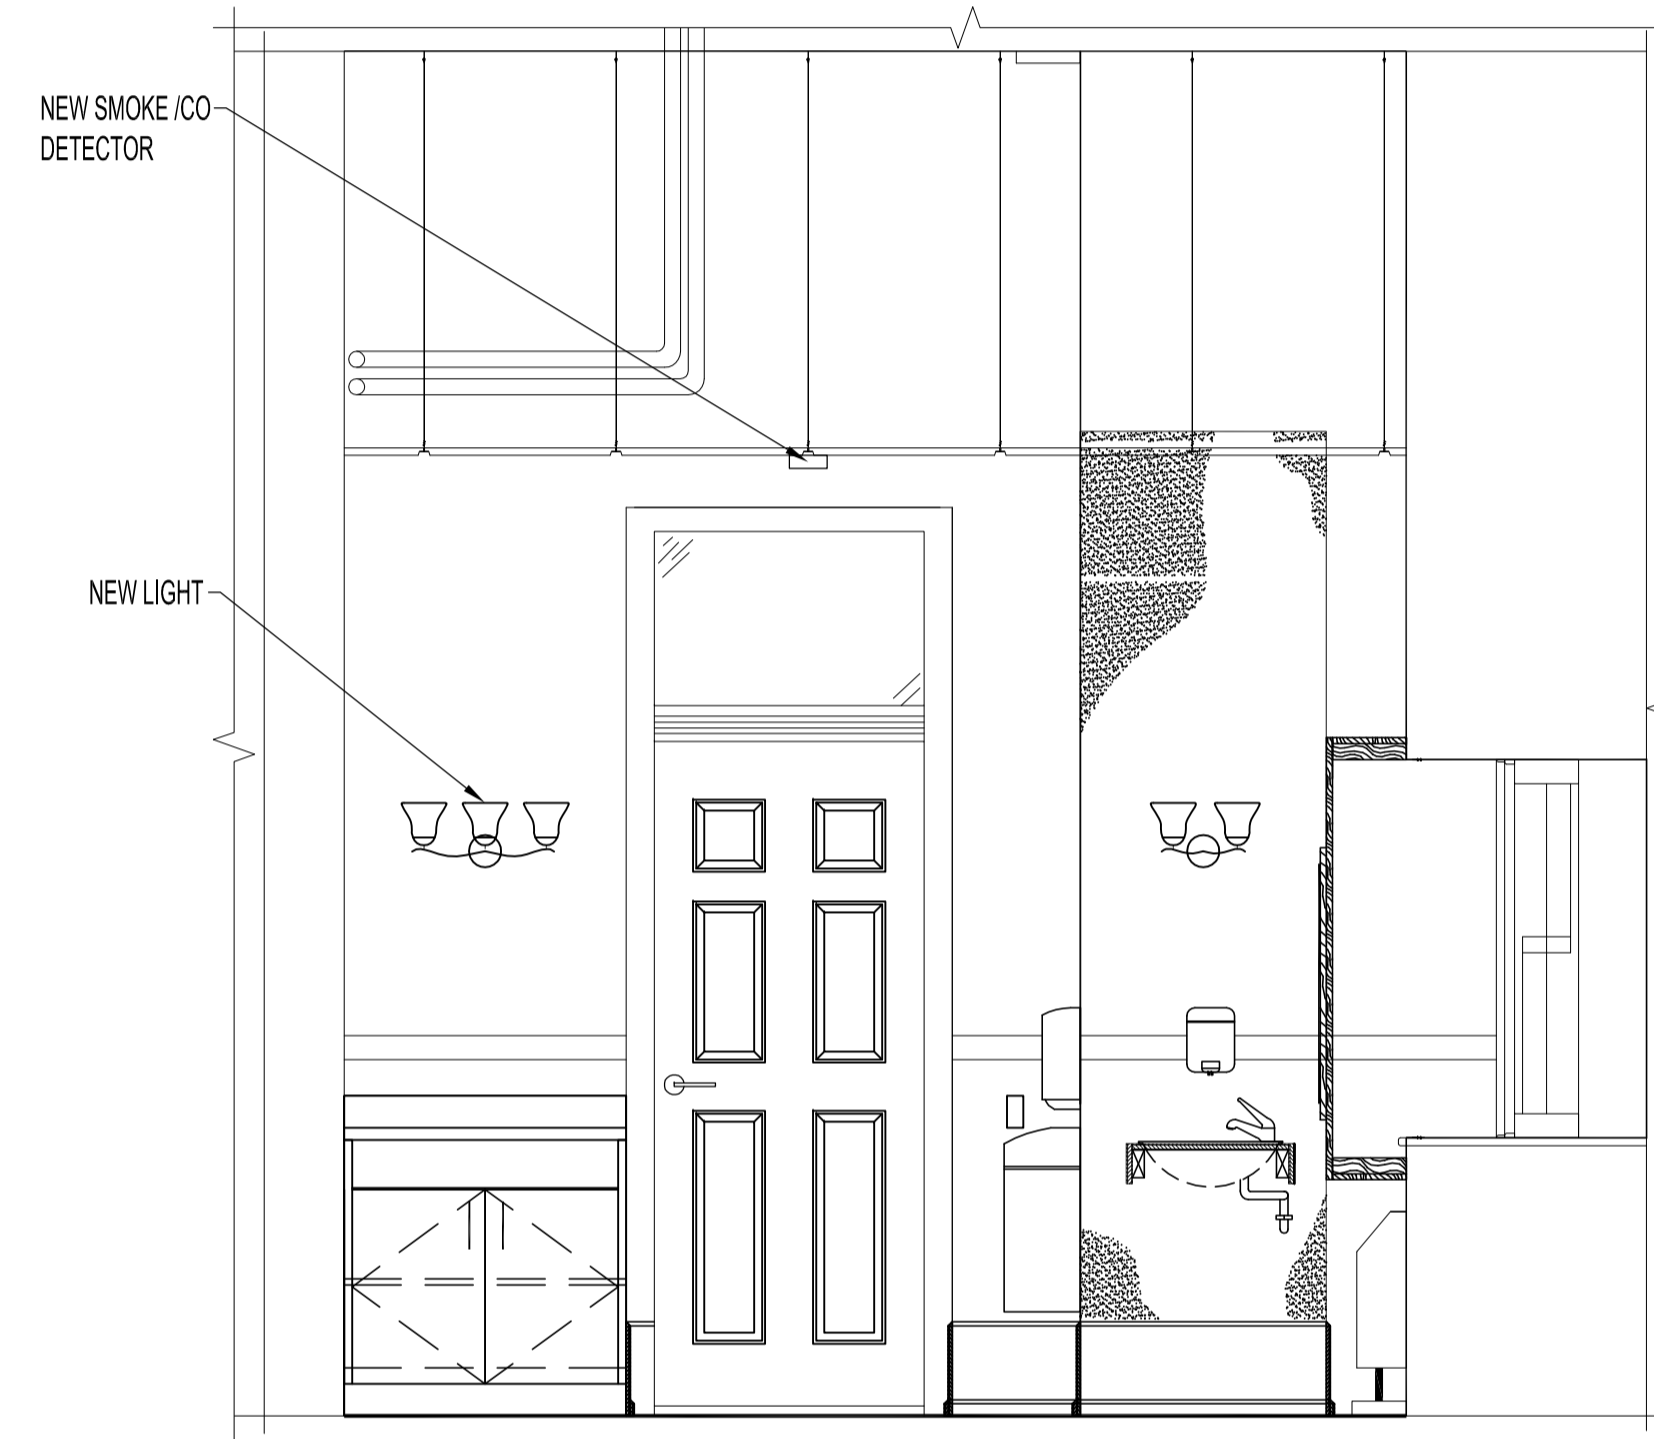


F ELEVATION - MEN'S WASHROOM
SCALE: 1/2"=1'-0"

ELECTRICAL RENOVATION NOTES:
SUPPLY & INSTALL UNLESS OTHERWISE NOTED.

- 1 8" X 8" STEEL ACCESS PANEL FOR FIRE ALARM PULL STATION CONNECTOR. INSTALL CENTERED TO DEVICE COVER IN NEW CABINET.
- 2 8" X 8" STEEL ACCESS PANEL FOR FIRE ALARM ANNUNCIATOR. INSTALL CENTERED TO DEVICE COVER OR ABOVE BASE TRIM MOLDING. DO NOT CUT TRIM BASE MOLDING.

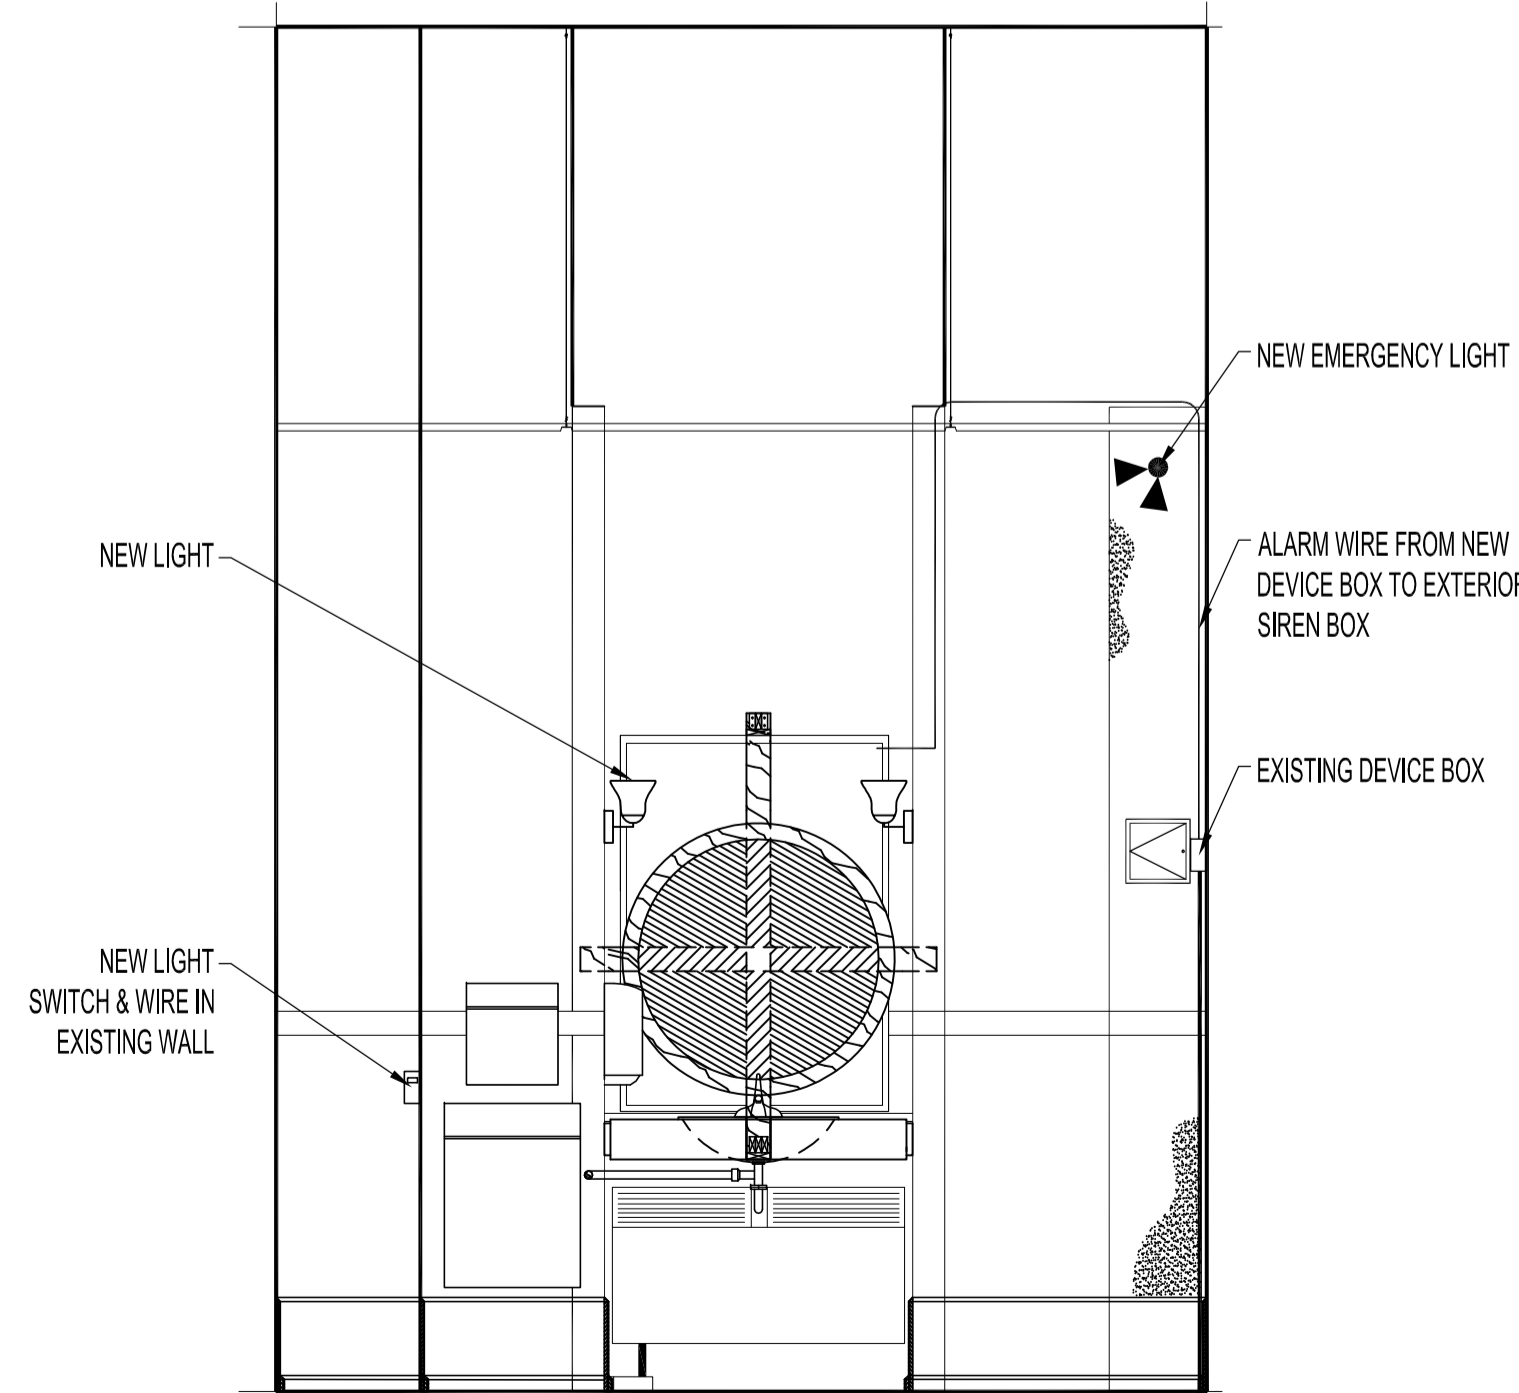

G ELEVATION - MEN'S WASHROOM
SCALE: 1/2"=1'-0"

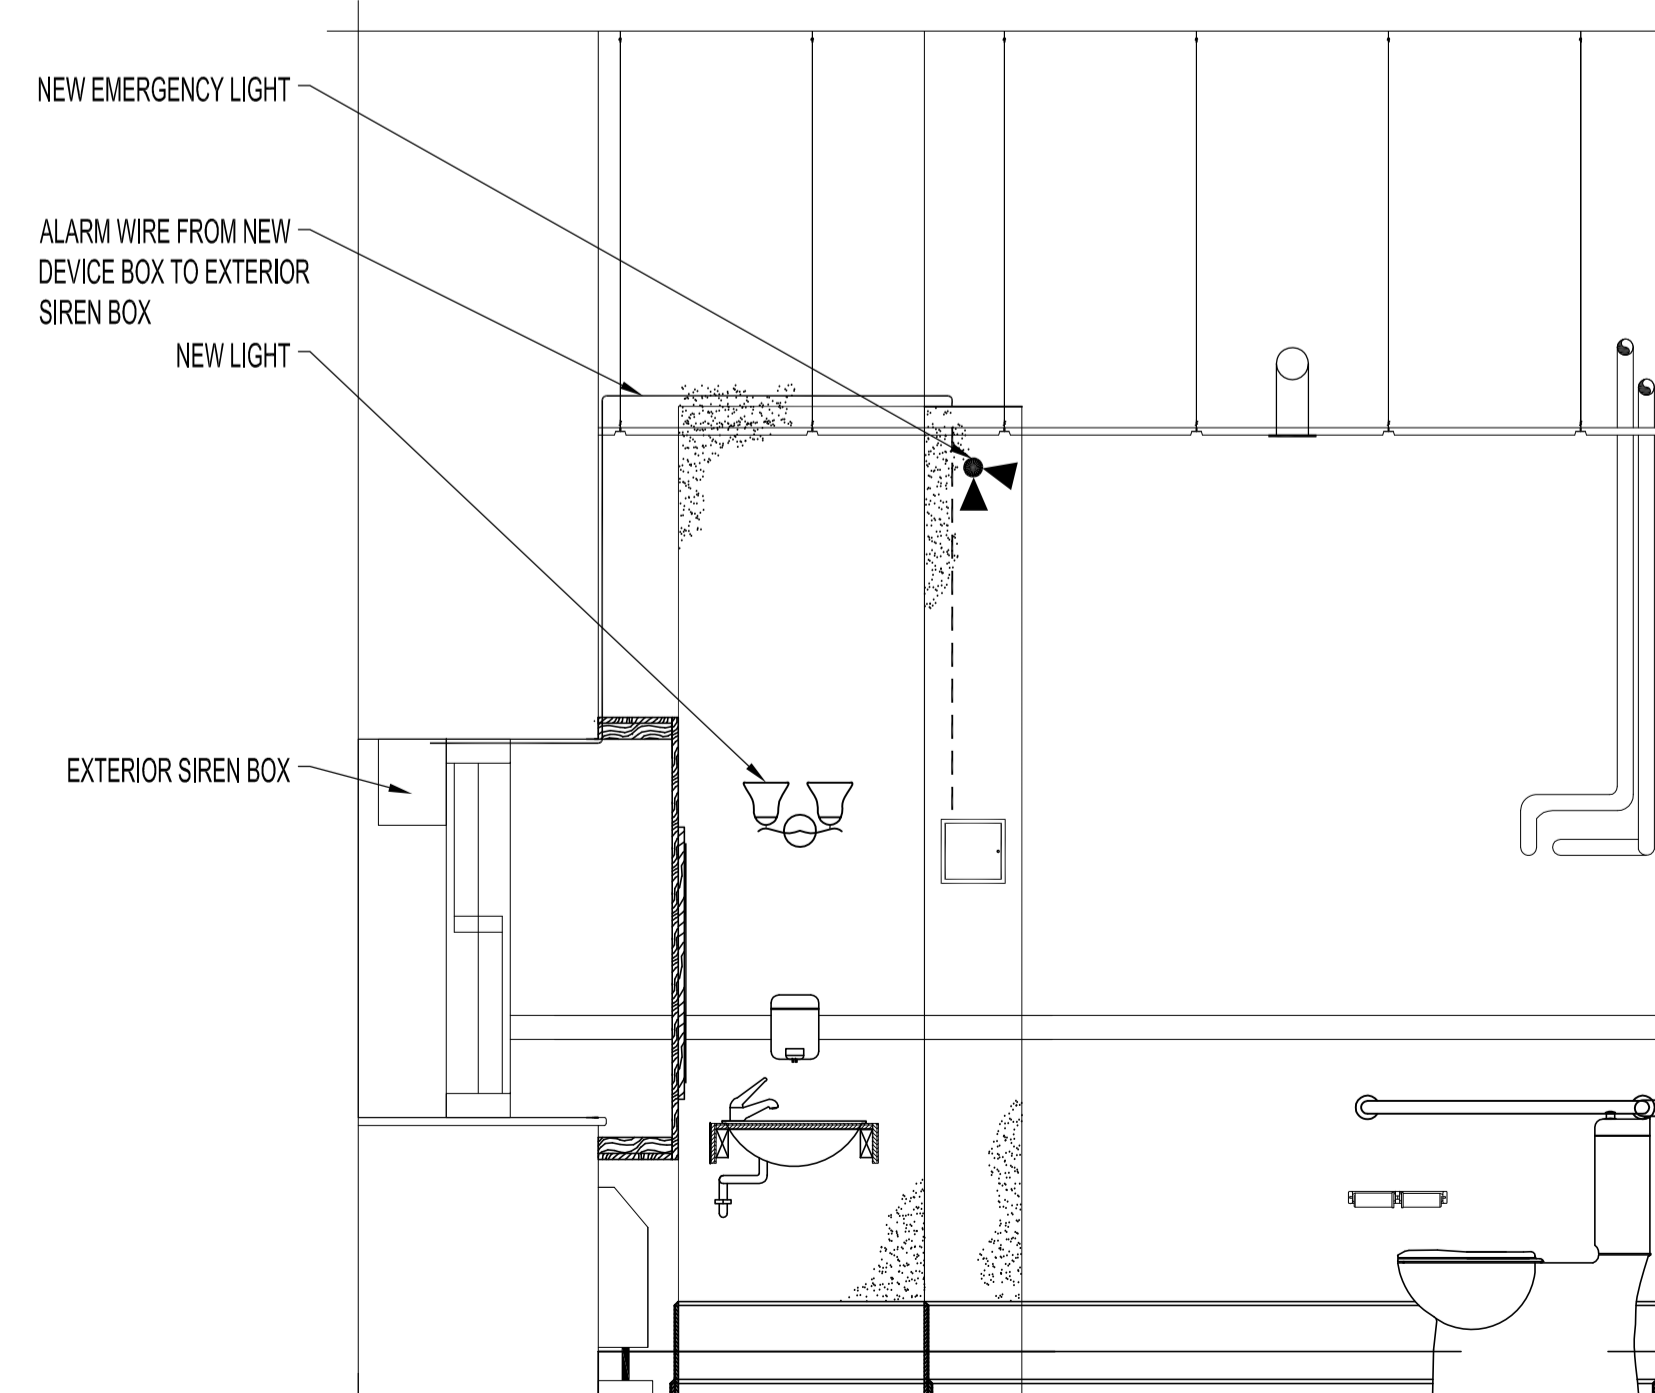

H ELEVATION - MEN'S WASHROOM
SCALE: 1/2"=1'-0"

NO.	REVISION/DESCRIPTION	BY	DATE
SEALS			

DRAWN BY	RCP	CHECKED BY	APPROVED
DATE	2008.07.07	USER APPROVAL	

CITY OF WINNIPEG
PLANNING, PROPERTY AND
DEVELOPMENT DEPARTMENT
CIVIC ACCOMMODATIONS DIVISION
300 - 65 GARRY ST. R3C 4K4

PROJECT
ARCHIVES BUILDING
BARRIER - FREE UPGRADE TO PUBLIC WASHROOMS

380 WILLIAM AVE.
SHEET TITLE

PARTIAL MAIN FLOOR PLAN
ELECTRICAL
ELEVATIONS

SCALE	PROJECT NO.	SHEET NO.
AS SHOWN	2008-006	E2