

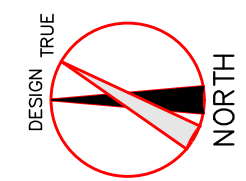
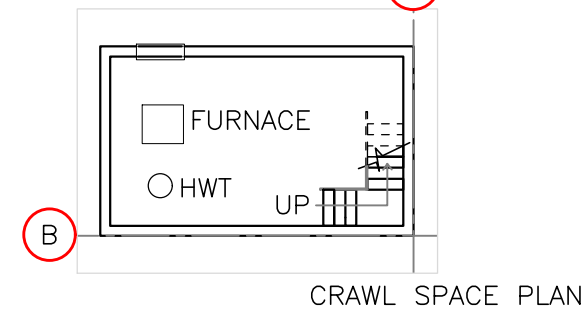


Location Plan  
Not To Scale

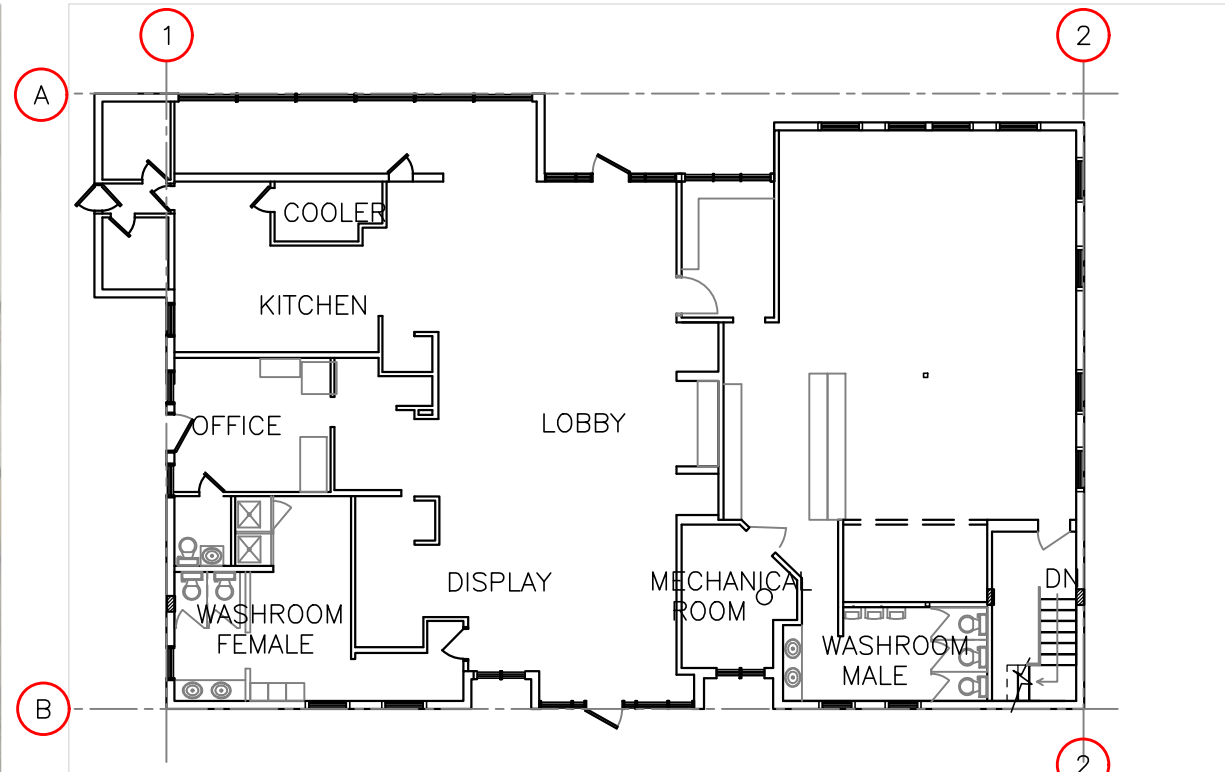

Existing Floor Plan  
SCALE: 1/8"=1'-0"

REV	DESCRIPTION	DATE	BY
0	ISSUED FOR CONSTRUCTION	OCT 11 2019	AR

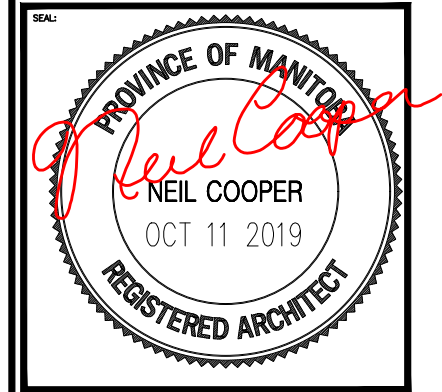

THIS DRAWING MUST NOT BE SCALED.  
THE GENERAL CONTRACTOR SHALL VERIFY ALL DIMENSIONS, DATUMS AND LEVELS PRIOR TO COMMENCEMENT OF WORK AND IS HELD RESPONSIBLE FOR REPORTING ANY DISCREPANCY OR OMISSION TO NEIL COOPER ARCHITECT IMMEDIATELY.  
THIS DRAWING IS THE EXCLUSIVE PROPERTY OF NEIL COOPER ARCHITECT AND CAN BE REPRODUCED ONLY WITH THE PERMISSION OF NEIL COOPER ARCHITECT, IN WHICH CASE THE REPRODUCTION MUST BEAR THEIR NAME AS THE ARCHITECTURAL FIRM.

EXISTING FOOR PLAN  
LOCATION PLAN

PROJECT:  
Interior Reno – Washroom  
KILDONAN PARK CLUBHOUSE  
2015 Main Street, WPG MB

Neil Cooper Architect  
109-374 River Avenue, Winnipeg, Manitoba R3L 0E4

**TENDER 1123-2019**

DRAWN BY: AR	CHECKED BY: NC	SHEET NO.:	REV NO.:
DATE: MAY 23 2019	A1.0RO		
SCALE: As Noted			
FILE: 1905B/Cont Doc/Cont Dwg/Arch/A2.1.dwg			