



ALL DRAWINGS AND SPECIFICATIONS ARE THE PROPERTY OF THE CONSULTANT. NO REPRODUCTIONS MAY BE MADE WITHOUT THE CONSENT OF THE CONSULTANT AND ALL REPRODUCTIONS MUST BEAR THE NAME OF THE CONSULTANT. THE CONTRACTOR SHALL VERIFY ALL DIMENSIONS, DATUMS AND LEVELS NOTED ON THIS DRAWING WITH THE CONDITIONS ON SITE AND SHALL BE RESPONSIBLE FOR REPORTING ANY ERRORS OR OMISSIONS TO THE ENGINEER FOR ADJUSTMENTS. THIS DRAWING SHALL NOT BE SCALED.

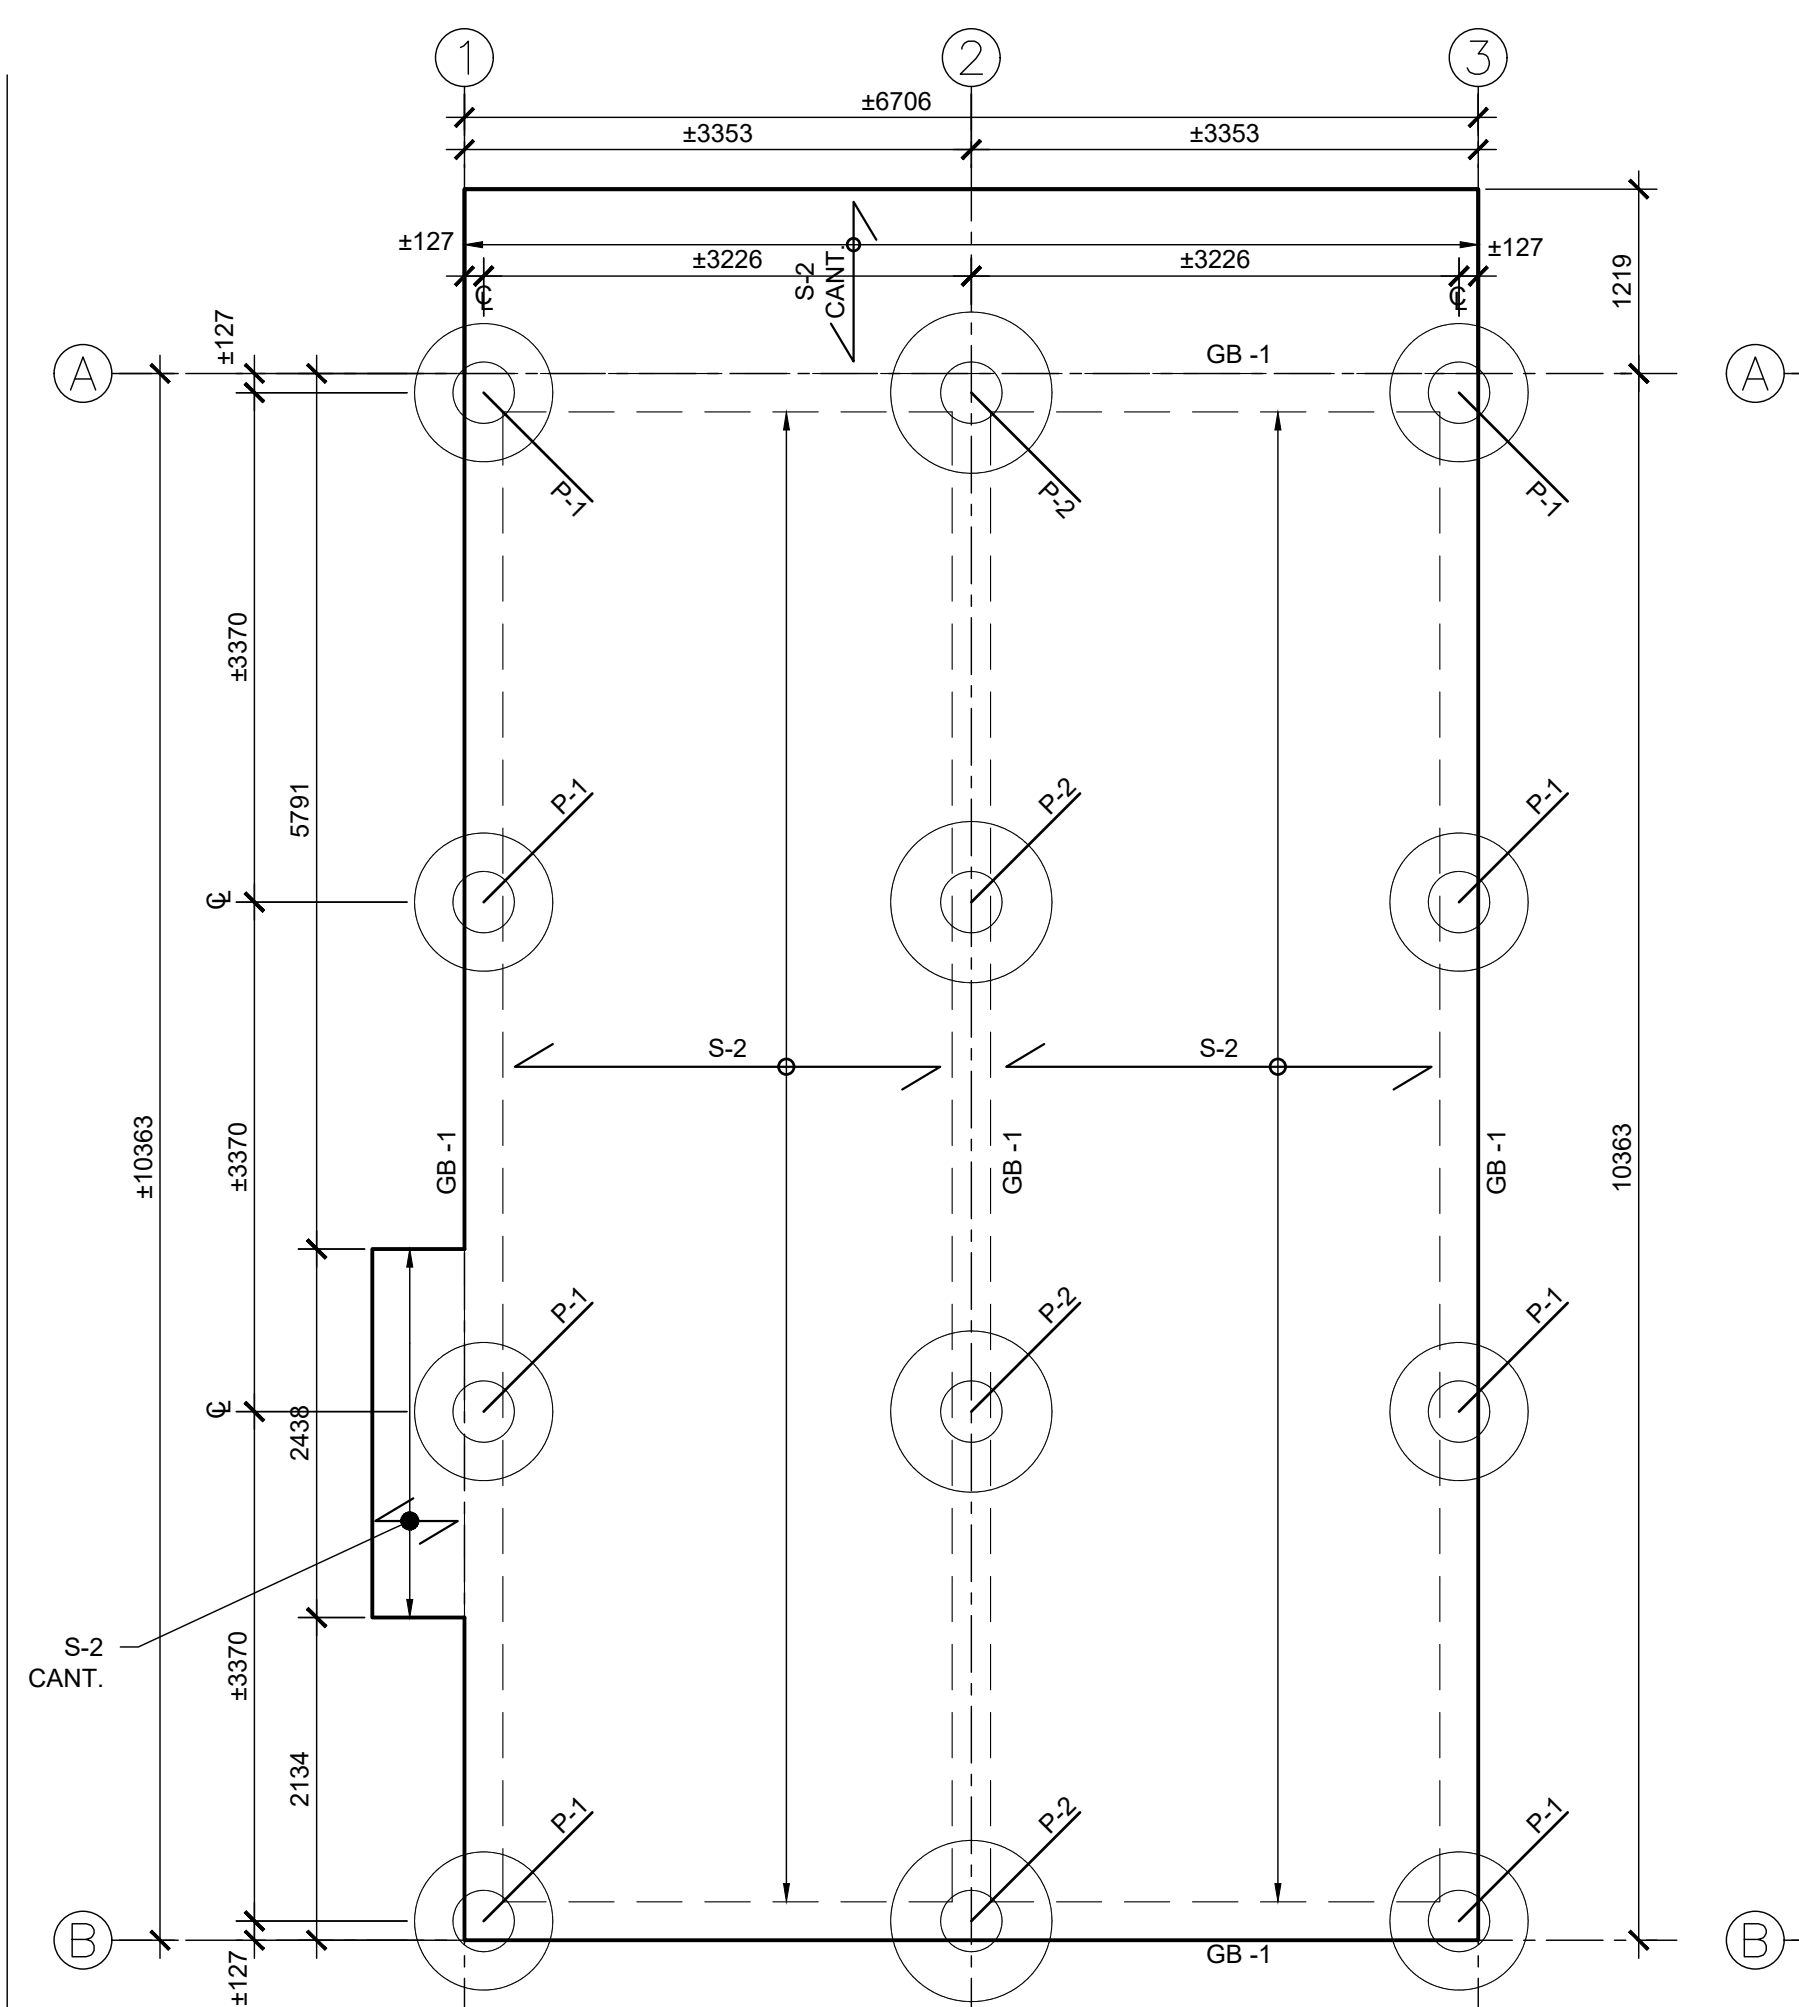


EXIST. FOUNDATION / MAIN FLR. FRAMING PLAN
SCALE: 1:50

NOTES:
- SEE SECTIONS, DETAILS, AND ARCHITECTURAL FOR T.O. CONCRETE ELEVATION.
- ALL DIMENSIONS ARE TO GRID, CENTER OF CONCRETE PILES, OR FACE OF CONCRETE.

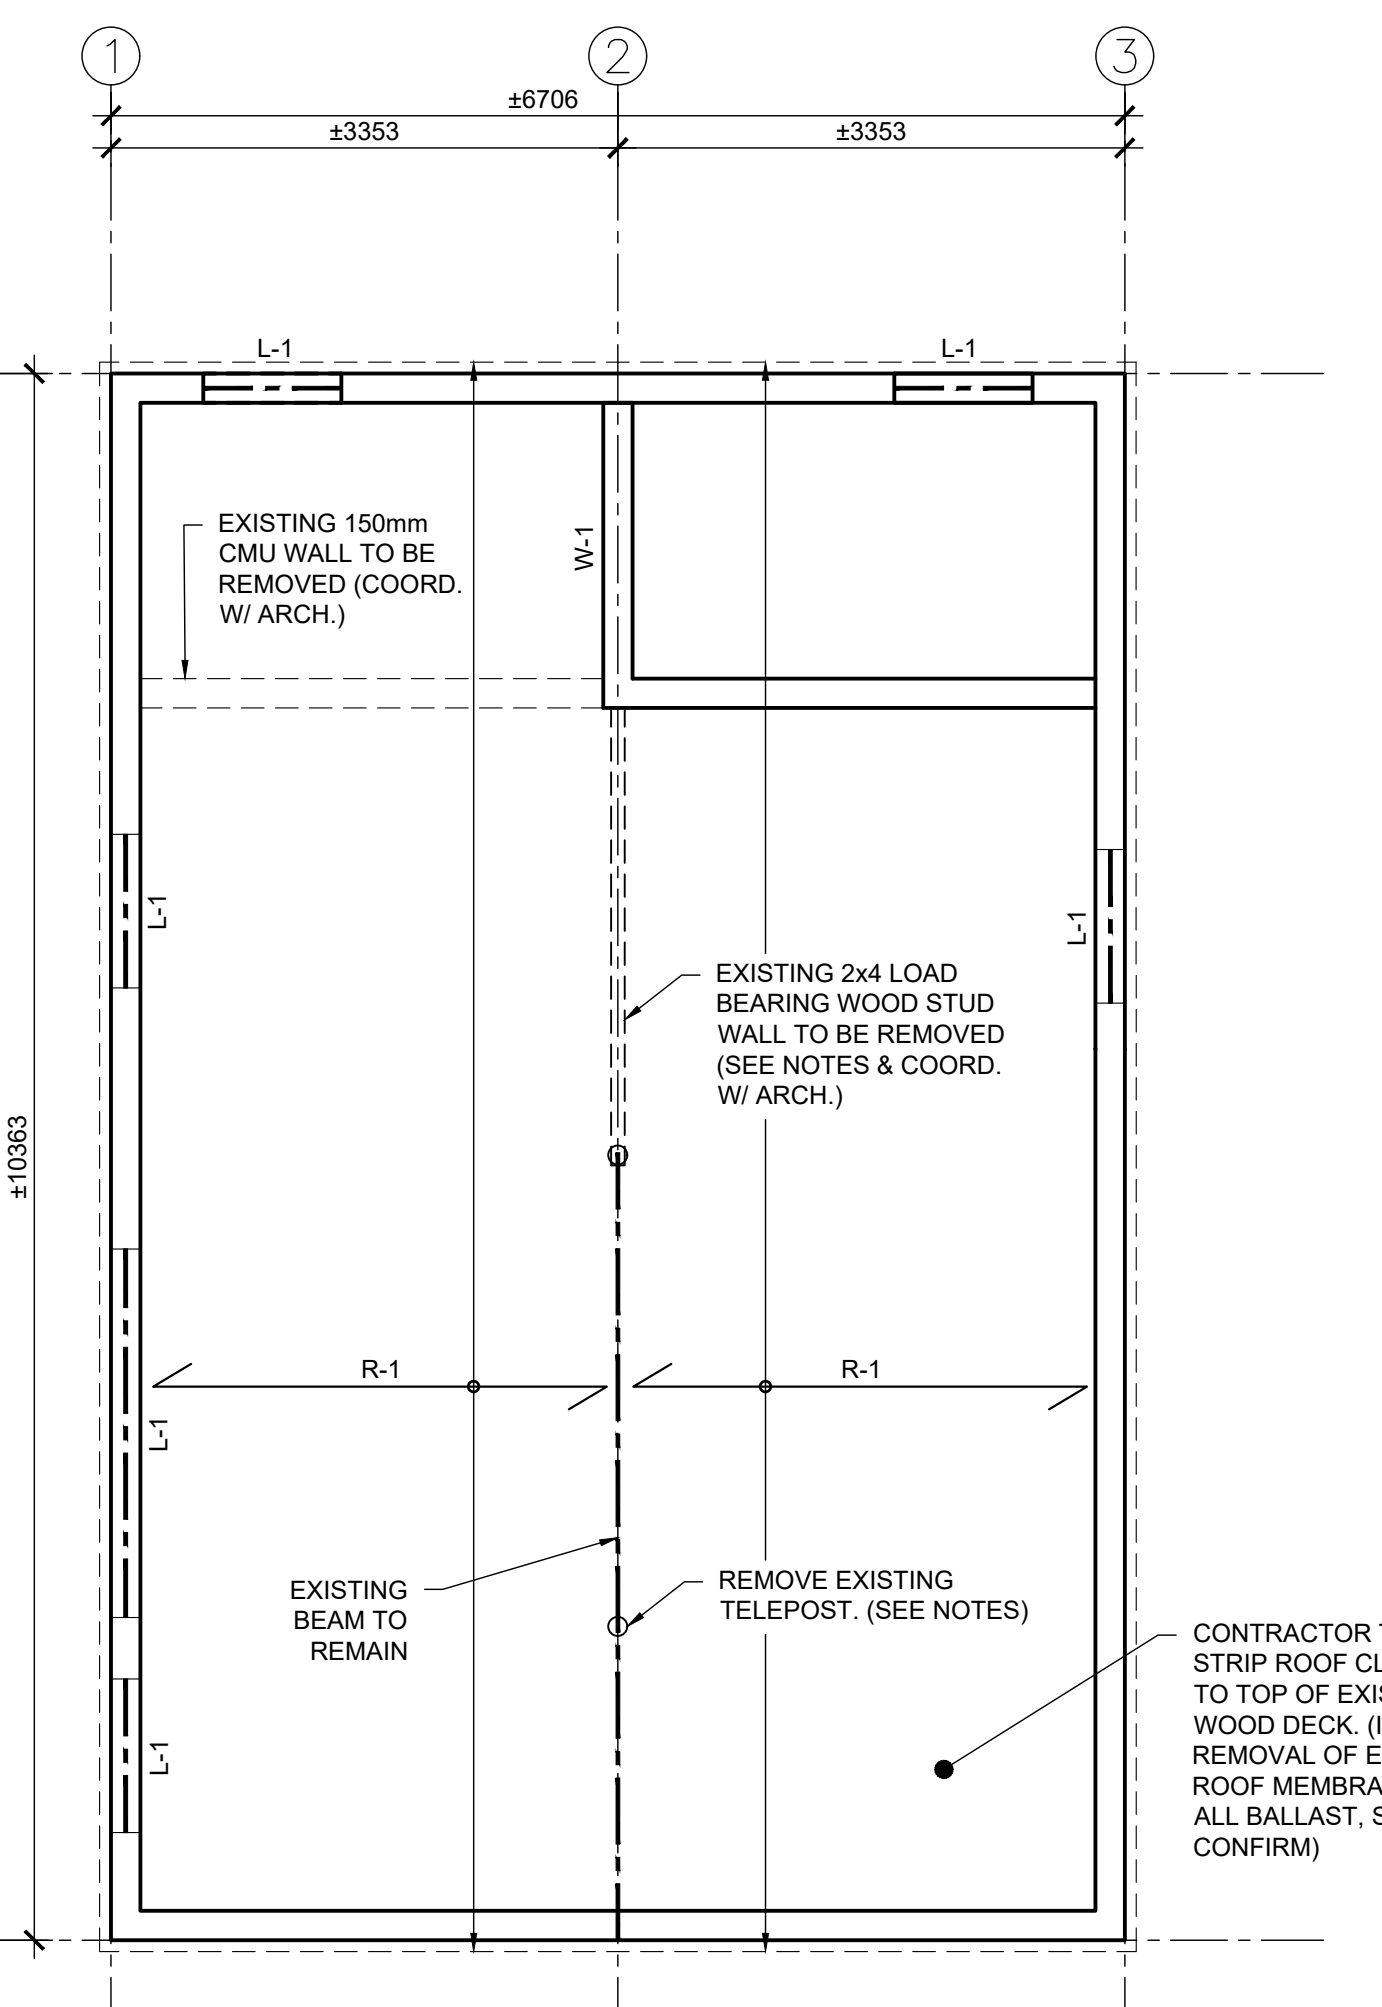


EXIST. ROOF FRAMING / DEMOLITION PLAN
SCALE: 1:50

NOTES:
- SEE SECTIONS, DETAILS, AND ARCHITECTURAL FOR T.O. CONCRETE ELEVATION.
- ALL DIMENSIONS ARE TO GRID, CENTER OF CONCRETE PILES, OR FACE OF CONCRETE.
- DEMOLITION / WALL REMOVALS NOT TO COMMENCE UNTIL EXISTING ROOF/WALL STRUCTURE HAS BEEN SHORED & STABILIZED. REFER TO GENERAL NOTES #7.

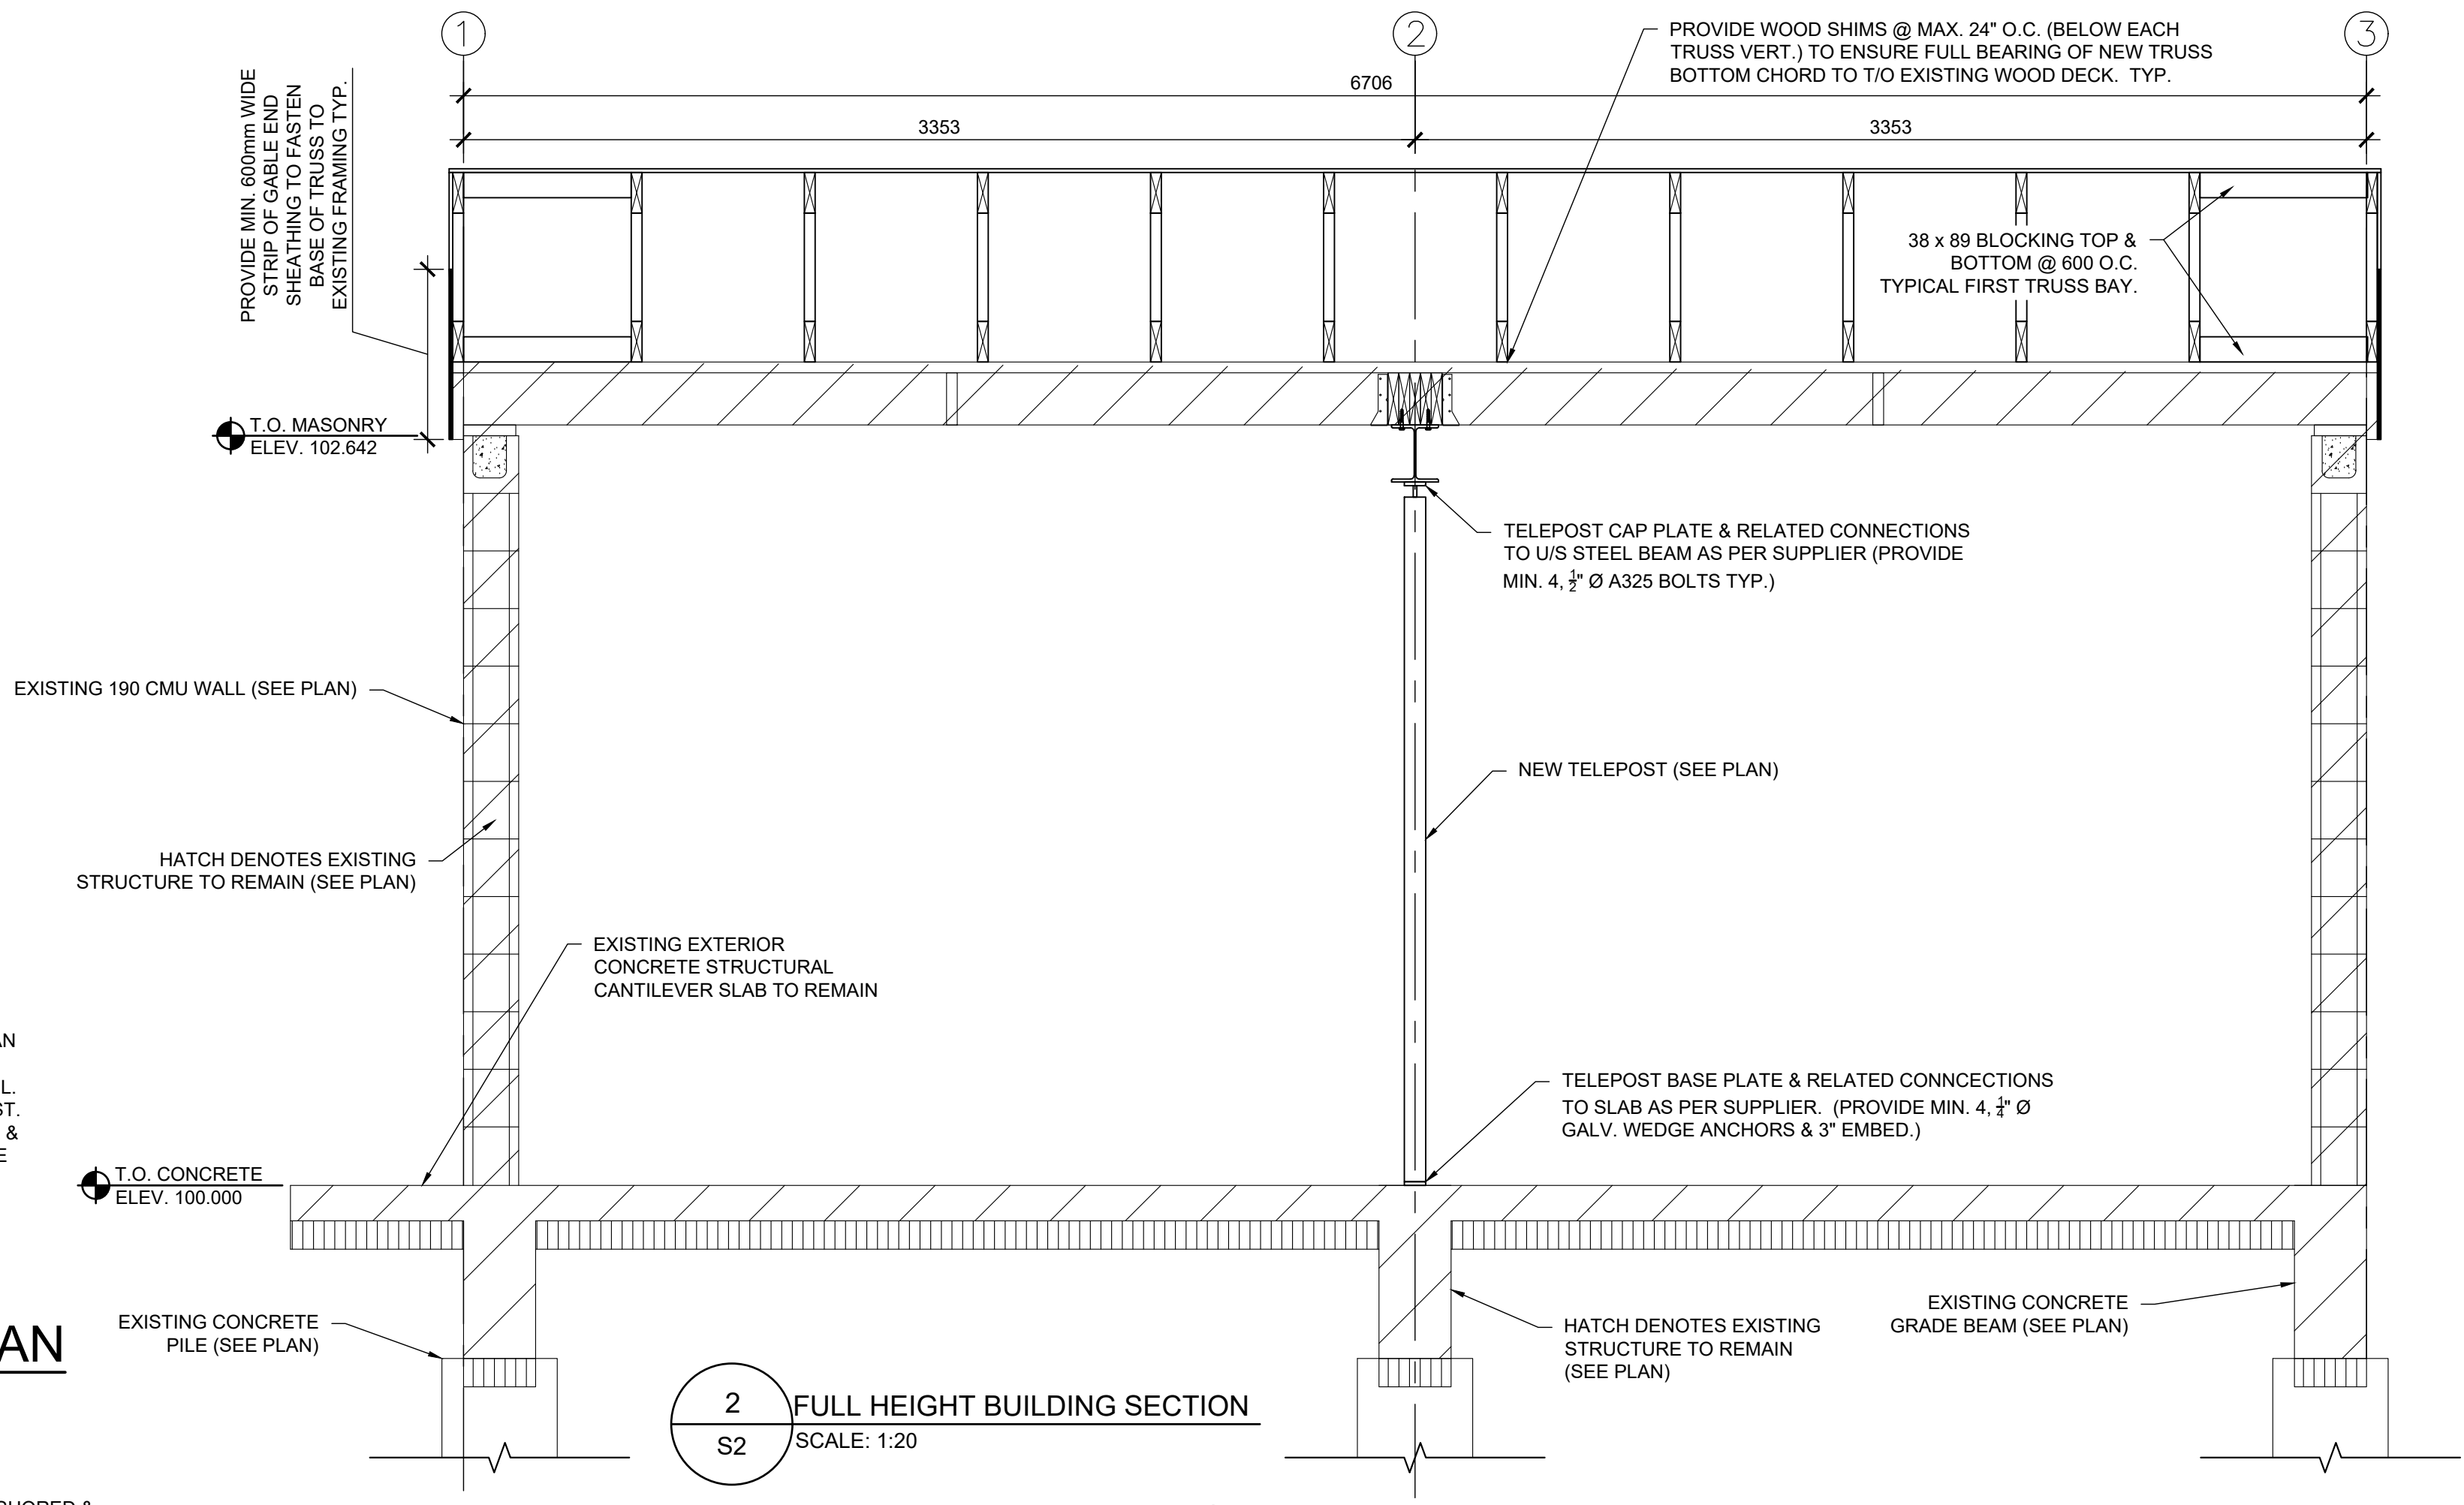

2 FULL HEIGHT BUILDING SECTION
SCALE: 1:20

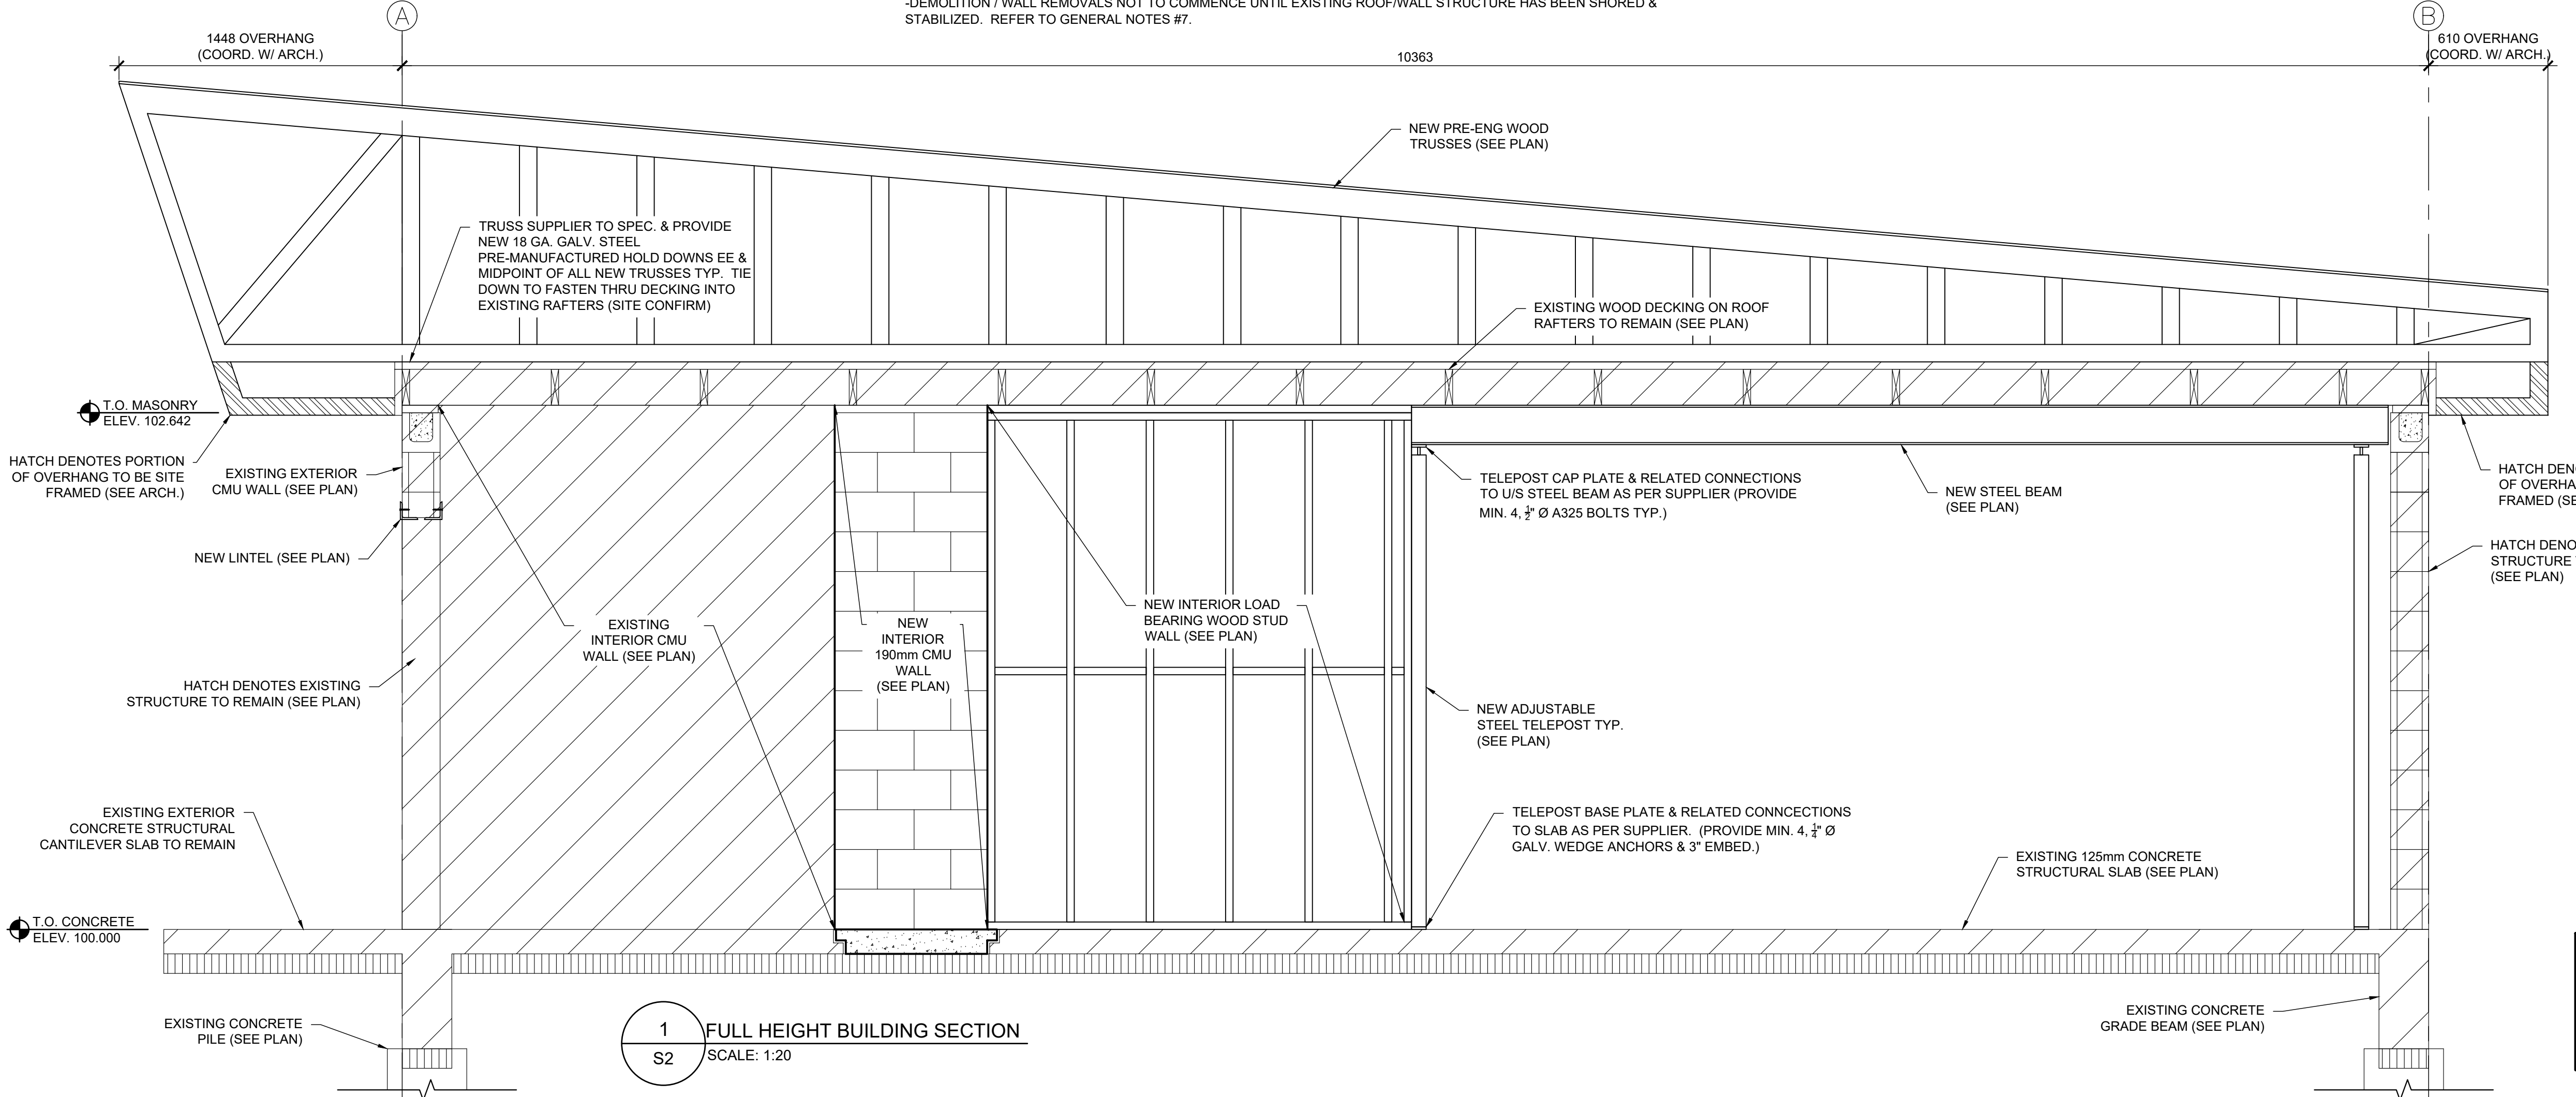

1 FULL HEIGHT BUILDING SECTION
SCALE: 1:20

Revisions

Date	Revision
October 2021	Issued for Construction

Northern Sky Architecture Inc.
100-120 James Avenue
230-1025
Winnipeg, Manitoba, Canada
R2G 1K1
Tel: 204.256.5279
204.943.6767

Structural Consultant:
KNH
K.N.H. SAWATZKY & ASSOCIATES
STRUCTURAL ENGINEERING
CONSULTANTS

Stamp
PROVINCE OF MANITOBA
Oct. 8, 2021
REGISTERED PROFESSIONAL ENGINEER
Member 23243

Stamp
- structural only
- contact engineer when ready for inspections

Project
City of Winnipeg
Churchill Park Maintenance
Building Renovation
430 Churchill Drive
Winnipeg, Manitoba

**ENGINEERS
GEOSCIENTISTS
MANITOBA**
Certificate of Authorization
KNH Sawatzky & Associates Ltd.
No. 1193

drawing title
FOUNDATION, MAIN FLR. & ROOF DEMO. PLANS

scale	as noted	designed by	ajg
date	2021-10-08	drawn by	lf
project no.	21.245	reviewed by	ajg
reference no.	578-2021	sheet	S2 of 3 REV.