


SECTION A
 0 0.25 0.5 0.75 1.0 1.25 1.5 1.75 2.0 m
 H=1:25 V=1:50
 TRACK CONFIGURATION
 MID POINT - MAINLINE SHOOFLYS

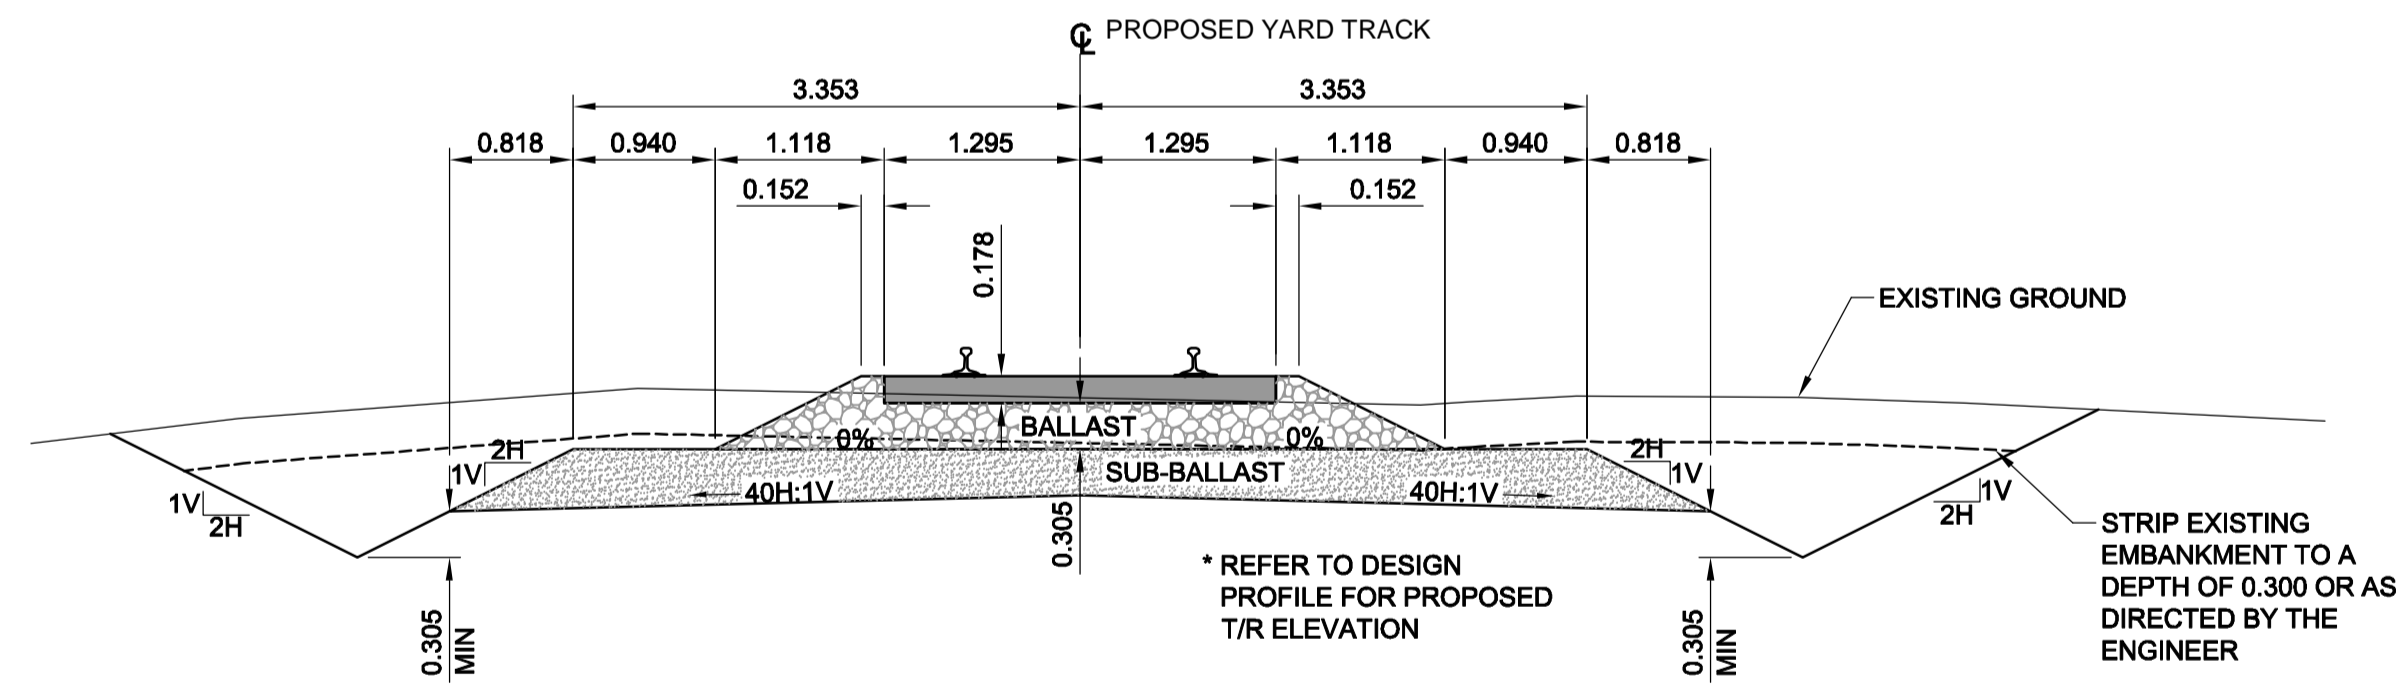

SECTION
 0 0.5 1 1.5 m SCALE 1:50
 WEST VIA TAIL
 0+000 TO 0+160

- GENERAL NOTES:**
1. ALL DIMENSIONS ARE METRIC UNLESS NOTED OTHERWISE
 2. SURVEY CONTROL IS BASED ON GEODETIC BENCHMARK
 3. ALL UTILITIES TO BE LOCATED IN THE FIELD AND MODIFIED AS NECESSARY TO TC-E-10 AND TC-E-11 STANDARDS.
 4. ALL EXISTING FENCES AFFECTED BY CONSTRUCTION ARE TO BE REBUILT BY THE CONTRACTOR AS DIRECTED BY THE CONTRACT ADMINISTRATOR.
 5. ALL PROPERTY LINES ARE PROVIDED FOR INFORMATION PURPOSES ONLY.
 6. SEE 01-CT6001 FOR GEOMETRIC CONTROL TABLES.

WARNING - BURIED S&C CABLES
 PRIOR TO CONSTRUCTION CN SIGNALS MUST BE NOTIFIED. AS WELL, USE EXTREME CAUTION WHEN WORKING NEAR CABLES, JUNCTION BOXES, CONDUITS, ETC.

EXISTING		PROPOSED		EXISTING		PROPOSED	
DESCRIPTION	SYMBOL	DESCRIPTION	SYMBOL	DESCRIPTION	SYMBOL	DESCRIPTION	SYMBOL
SWITCH STAND & POWER SWITCH	[Symbol]	DERAIL	[Symbol]	REMOVED/RELOCATED 85# RAIL	[Symbol]	OVERHEAD POWER WITH POLE	[Symbol]
CROSSING PLANKS	[Symbol]	CENTRELINE MAIN	[Symbol]	REMOVED/RELOCATED 115# RAIL	[Symbol]	UNDERGROUND POWER LINE	[Symbol]
CENTRELINE YARD TRACK	[Symbol]	CENTRELINE - 85# RAIL	[Symbol]	REMOVED/RELOCATED 132# RAIL	[Symbol]	UNDERGROUND FIBRE OPTIC LINE	[Symbol]
CENTRELINE - 85# RAIL	[Symbol]	CENTRELINE - 115# RAIL	[Symbol]	SURVEY CONTROL POINT	[Symbol]	UNDERGROUND GAS LINE	[Symbol]
CENTRELINE - 115# RAIL	[Symbol]	CENTRELINE - 132# RAIL	[Symbol]	CULVERT/CULVERT EXTENSION	[Symbol]	OVERHEAD CNT LINE WITH POLE	[Symbol]
CENTRELINE - 132# RAIL	[Symbol]			GRAVEL ROADWAY	[Symbol]	UNDERGROUND S&C CABLE	[Symbol]
				PAVED ROADWAY	[Symbol]		
				CHAINLINK FENCE	[Symbol]		

LOCATION APPROVED UNDERGROUND STRUCTURES

SUPR. U/G STRUCTURES COMMITTEE DATE

NOTE:
 LOCATION OF UNDERGROUND STRUCTURES AS SHOWN ARE BASED ON THE BEST INFORMATION AVAILABLE. BUT NO GUARANTEE IS GIVEN THAT ALL EXISTING UTILITIES ARE SHOWN OR THAT THE GIVEN LOCATIONS ARE EXACT. CONFIRMATION OF EXISTENCE AND EXACT LOCATION OF ALL SERVICES MUST BE OBTAINED FROM THE INDIVIDUAL UTILITIES BEFORE PROCEEDING WITH CONSTRUCTION.

0	ISSUED FOR TENDER	09/05/27	RCP
NO.	REVISIONS	YYMMDD	BY

AECOM		DESIGNED BY RCP		CHECKED BY KEG	
DRAWN BY BRP		APPROVED BY		RELEASED FOR CONSTRUCTION	
HOR. SCALE 1:750		VERT. SCALE 1:75		DATE 09/05/27	

PROFESSIONAL'S SEAL

CONSULTANT DRAWING NO. F504-444-00_01-CT4001_R0

THE CITY OF WINNIPEG TRANSIT DEPARTMENT

SOUTH WEST TRANSIT CORRIDOR CN FORT ROUGE YARD TYPICAL STANDARD DETAILS TRACK SECTIONS

CITY DRAWING NUMBER P-3309-13
 SHEET 13 OF 14
 DRAWING No. 01-CT4001 REV 0