



THE CITY OF WINNIPEG
PUBLIC WORKS DEPARTMENT
TRANSPORTATION ENGINEERING DIVISION




BID OPPORTUNITY NO. 709-2010

**2010 ACTIVE TRANSPORTATION - INFRASTRUCTURE
 STIMULUS PROGRAM SILVER AVENUE, MORAY STREET
 AND SHERWIN ROAD MULTI-USE-PATHS LANDSCAPE**

SHEET INDEX	
DRAWING NO.	TITLE
-	COVER SHEET
L101	SILVER AVE. - STURGEON RD. TO MATCH LINE 1
L102	SILVER AVE. - MATCH LINE 1 TO MATCH LINE 2
L103	SILVER AVE. - MATCH LINE 2 TO MATCH LINE 3
L104	SILVER AVE. - MATCH LINE 3 TO MATCH LINE 4
L105	SILVER AVE. - MATCH LINE 4 TO MATCH LINE 5
L106	SILVER AVE. - MATCH LINE 5 TO MATCH LINE 7
L107	SILVER AVE. - MATCH LINE 7 TO MATCH LINE 9
L108	SILVER AVE. - MATCH LINE 9 TO MATCH LINE 10
L109	SILVER AVE. - MATCH LINE 10 TO MATCH LINE 11
L110	SILVER AVE. - MATCH LINE 11 TO MATCH LINE 12
L111	SILVER AVE. - MATCH LINE 10 TO FERRY RD.

SHEET INDEX	
DRAWING NO.	TITLE
L112	SHERWIN RD - SASKATCHEWAN AVE. TO MATCH LINE 2
L113	SHERWIN RD - MATCH LINE 2 TO NOTRE DAME AVE.
L114	MORAY ST
L115	DETAILS

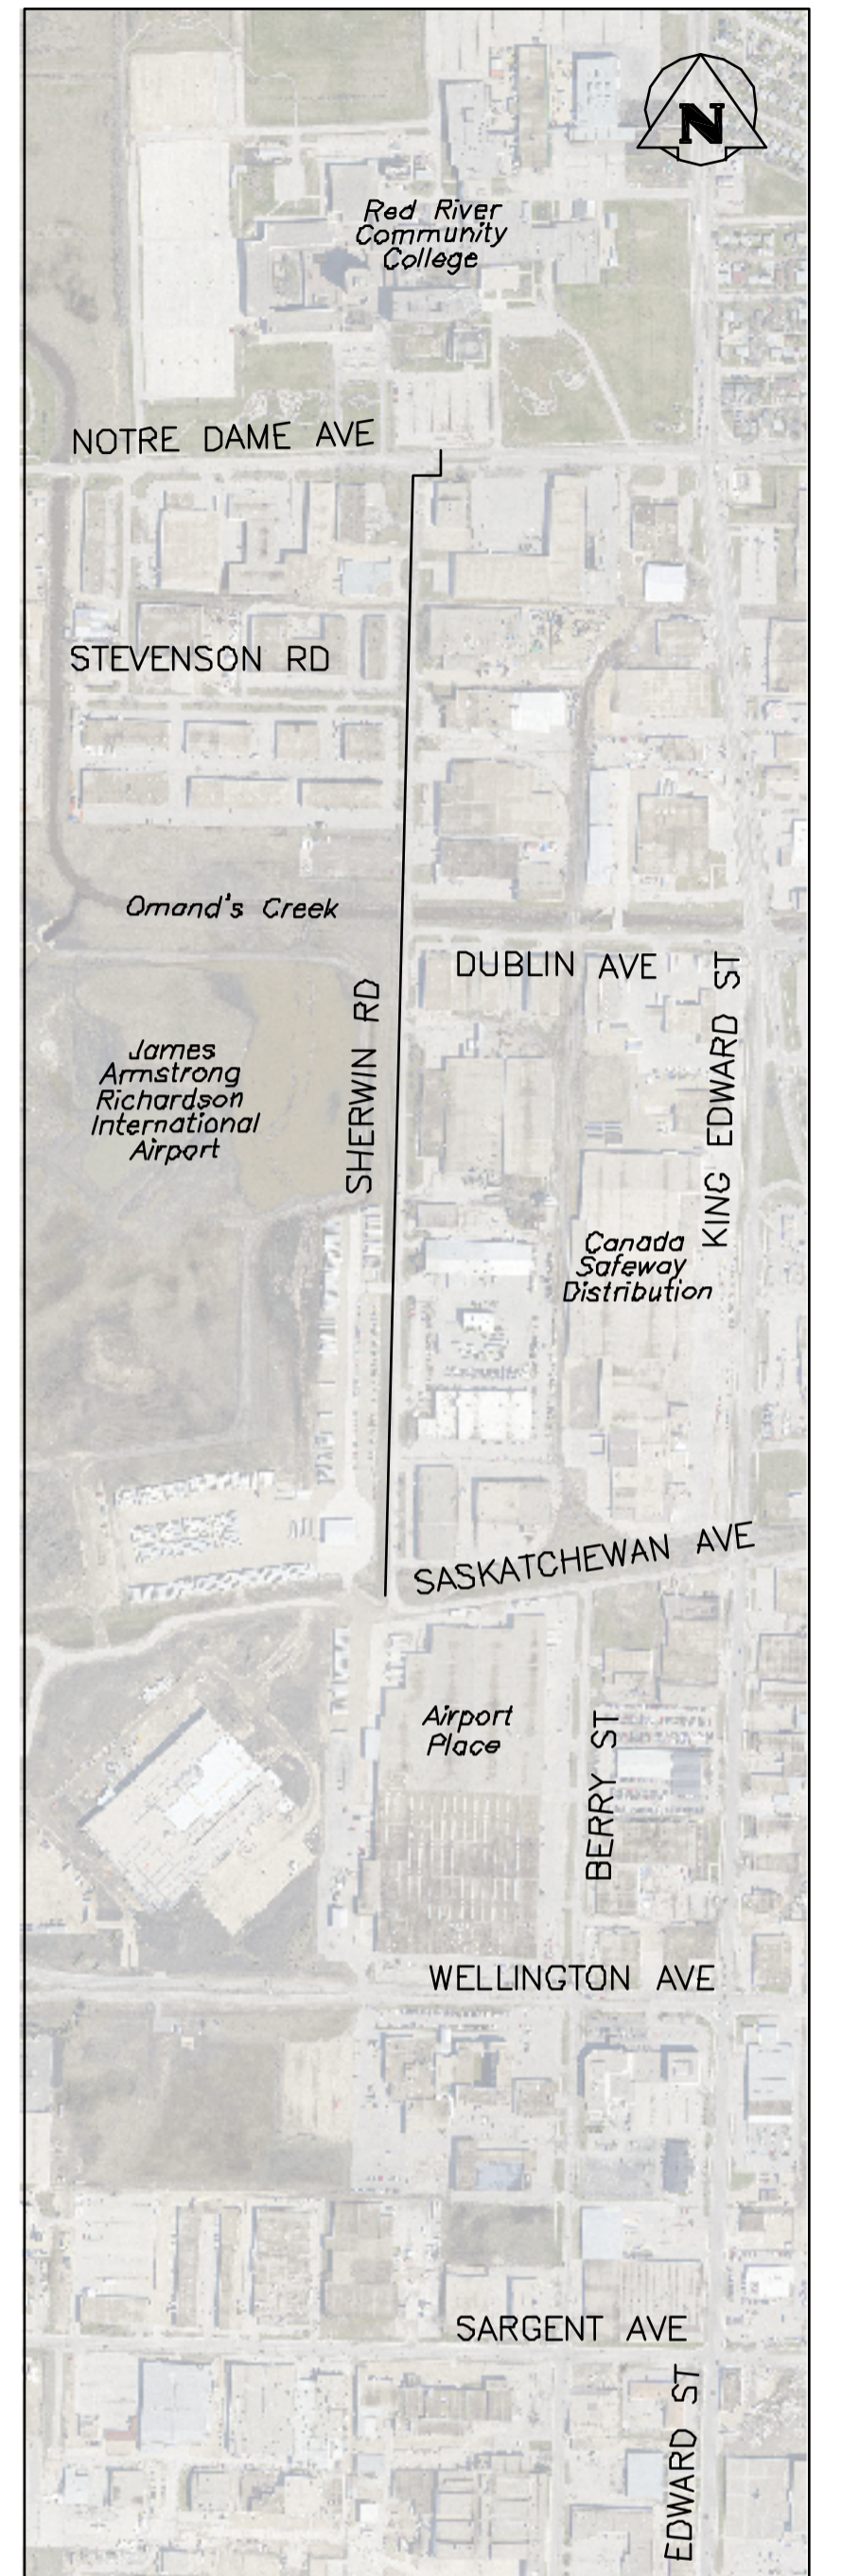

S:\staff\murray\PROJECTS\2009 Projects\0001 AT Routes - KGS\0001A-Cover Sheet.dwg - Tab: COVER SHEET Plotted By: mbonawita 09/07/2010 [1:35:09pm]

