



1 SILVER AVE.
L104 1:500 @ 24 X 36
1:1000 @ 11 X 17

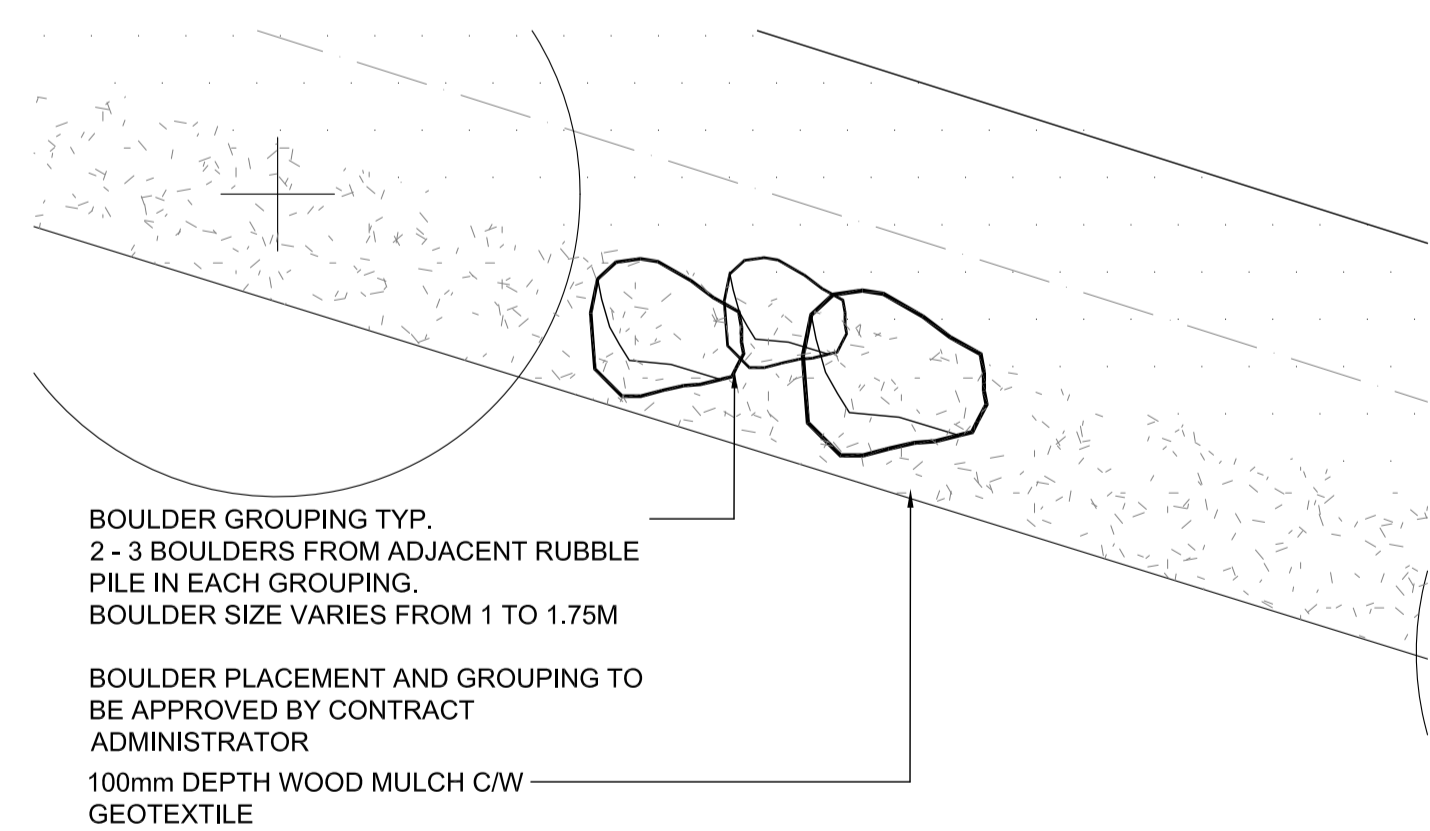

2 BOULDER GROUPING TYP.
L104 1:50 @ 24 X 36
1:100 @ 11 X 17

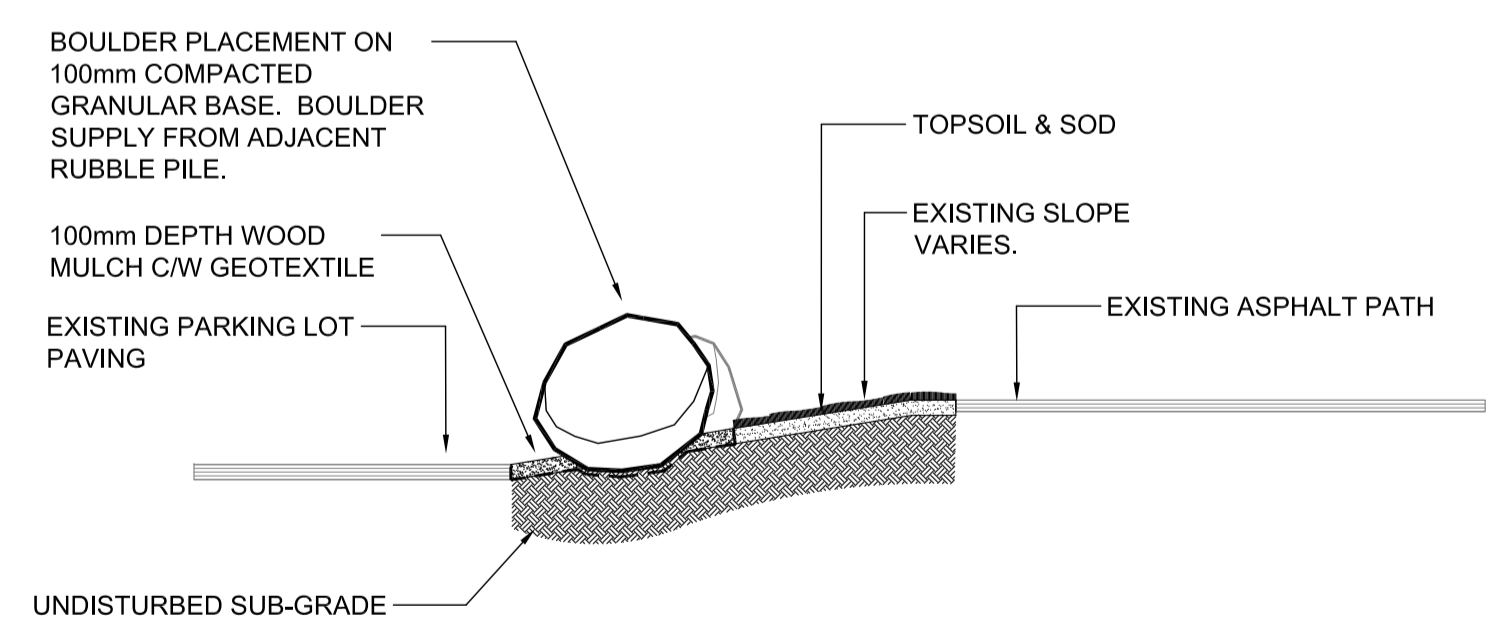

3 BOULDER PLACEMENT DETAIL TYP.
L104 1:50 @ 24 X 36
1:100 @ 11 X 17

NOTES: 1) PLACEMENT OF BOLLARDS, TREES AND BENCH NODES TO BE APPROVED BY CONTRACT ADMINISTRATOR PRIOR TO COMMENCING WORK
2) LOCATION OF UNDERGROUND STRUCTURES AS SHOWN ARE BASED ON THE BEST INFORMATION AVAILABLE BUT NO GUARANTEE IS GIVEN THAT ALL EXISTING UTILITIES ARE SHOWN OR THAT THE GIVEN LOCATIONS ARE EXACT. CONFIRMATION OF EXISTENCE AND EXACT LOCATION OF ALL SERVICES MUST BE OBTAINED FROM THE INDIVIDUAL UTILITIES BEFORE PROCEEDING WITH CONSTRUCTION.

NO.	DATE	ISSUED FOR TENDER	DESCRIPTION	BY
REV	YY / MM / DD			

A. SECTION LETTER OR DETAIL NUMBER.
B. DRAWING WHERE SECTION OR DETAIL IS DRAWN.
OR
DRAWING WHERE SECTION OR DETAIL IS INDICATED.
--- SECTION OR DETAIL SHOWN ON SAME DRAWING.

A B



CLIENT
THE CITY OF WINNIPEG
PUBLIC WORKS DEPARTMENT
TRANSPORTATION ENGINEERING DIVISION

PROJECT
2010 ACTIVE TRANSPORTATION INFRASTRUCTURE STIMULUS PROGRAM

TITLE
**SILVER AVE.
MATCH LINE 3 TO MATCH LINE 4**

DESIGN: BS/MB
DRAWN: MB
DATE: 2010/09/03
SCALE: AS NOTED

CHECKED: BS
APPROVED: BS

SCATLIFF + MILLER + MURRAY Inc.
TEL 204 927-3444
FAX 204 927-3443
8 - 136 MARKET AVENUE
WINNIPEG, MB, CANADA

DESIGN	DRAWN	DATE - Y / M / D	SCALE
BS/MB	MB	2010/09/03	AS NOTED
CHECKED	APPROVED	PROJECT NO.	DRAWING NO.
BS	BS	9061	L104