


1 SILVER AVE.
L105
 1:500 @ 24 X 36
 1:1000 @ 11 X 17

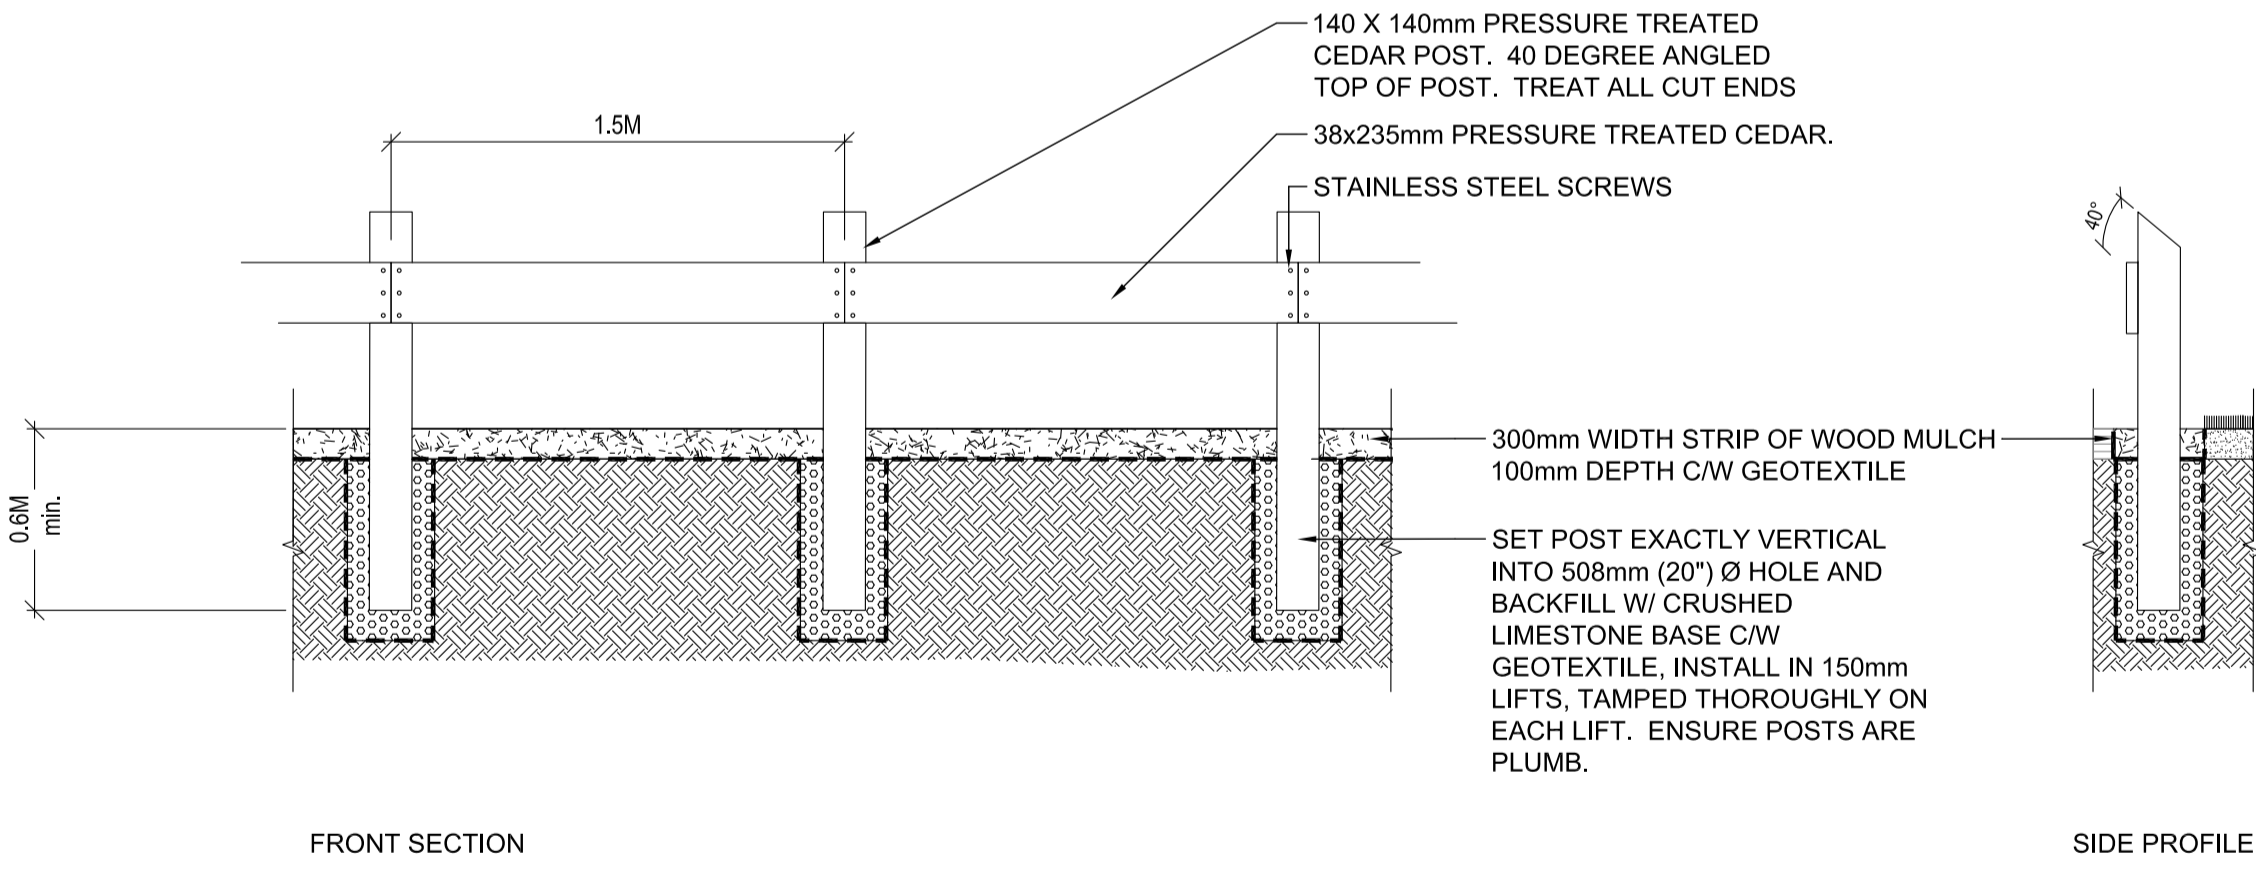

2 WOODEN PARKING FENCE
L105
 1:25 @ 24 X 36
 1:50 @ 11 X 17

NOTES: 1) PLACEMENT OF BOLLARDS, TREES AND BENCH NODES TO BE APPROVED BY CONTRACT ADMINISTRATOR PRIOR TO COMMENCING WORK
 2) LOCATION OF UNDERGROUND STRUCTURES AS SHOWN ARE BASED ON THE BEST INFORMATION AVAILABLE BUT NO GUARANTEE IS GIVEN THAT ALL EXISTING UTILITIES ARE SHOWN OR THAT THE GIVEN LOCATIONS ARE EXACT. CONFIRMATION OF EXISTENCE AND EXACT LOCATION OF ALL SERVICES MUST BE OBTAINED FROM THE INDIVIDUAL UTILITIES BEFORE PROCEEDING WITH CONSTRUCTION.

REV	YY / MM / DD	DESCRIPTION	BY
R0	03/09/2010	ISSUED FOR TENDER	

SEAL

CLIENT

THE CITY OF WINNIPEG
 PUBLIC WORKS DEPARTMENT
 TRANSPORTATION ENGINEERING DIVISION

PROJECT 2010 ACTIVE TRANSPORTATION INFRASTRUCTURE STIMULUS PROGRAM			
TITLE SILVER AVE. MATCH LINE 4 TO MATCH LINE 5			
DESIGN	DRAWN	DATE - Y / M / D	SCALE
BS/MB	MB	2010/09/03	AS NOTED
CHECKED	APPROVED	PROJECT NO.	DRAWING NO.
BS	BS	9061	L105

SCATLIFF + MILLER + MURRAY Inc.
 TEL 204 927-3444 8-136 MARKET AVENUE
 FAX 204 927-3443 WINNIPEG, MB, CANADA